


DATE	
BY	
SURVEYED	
PLOTTED	
NOTE BOOK	
AREAS CHECKED	
NO.	

DATE	
BY	
ORIGINAL SURVEY	
PLOTTED	
NOTE BOOK	
AREAS CHECKED	
NO.	

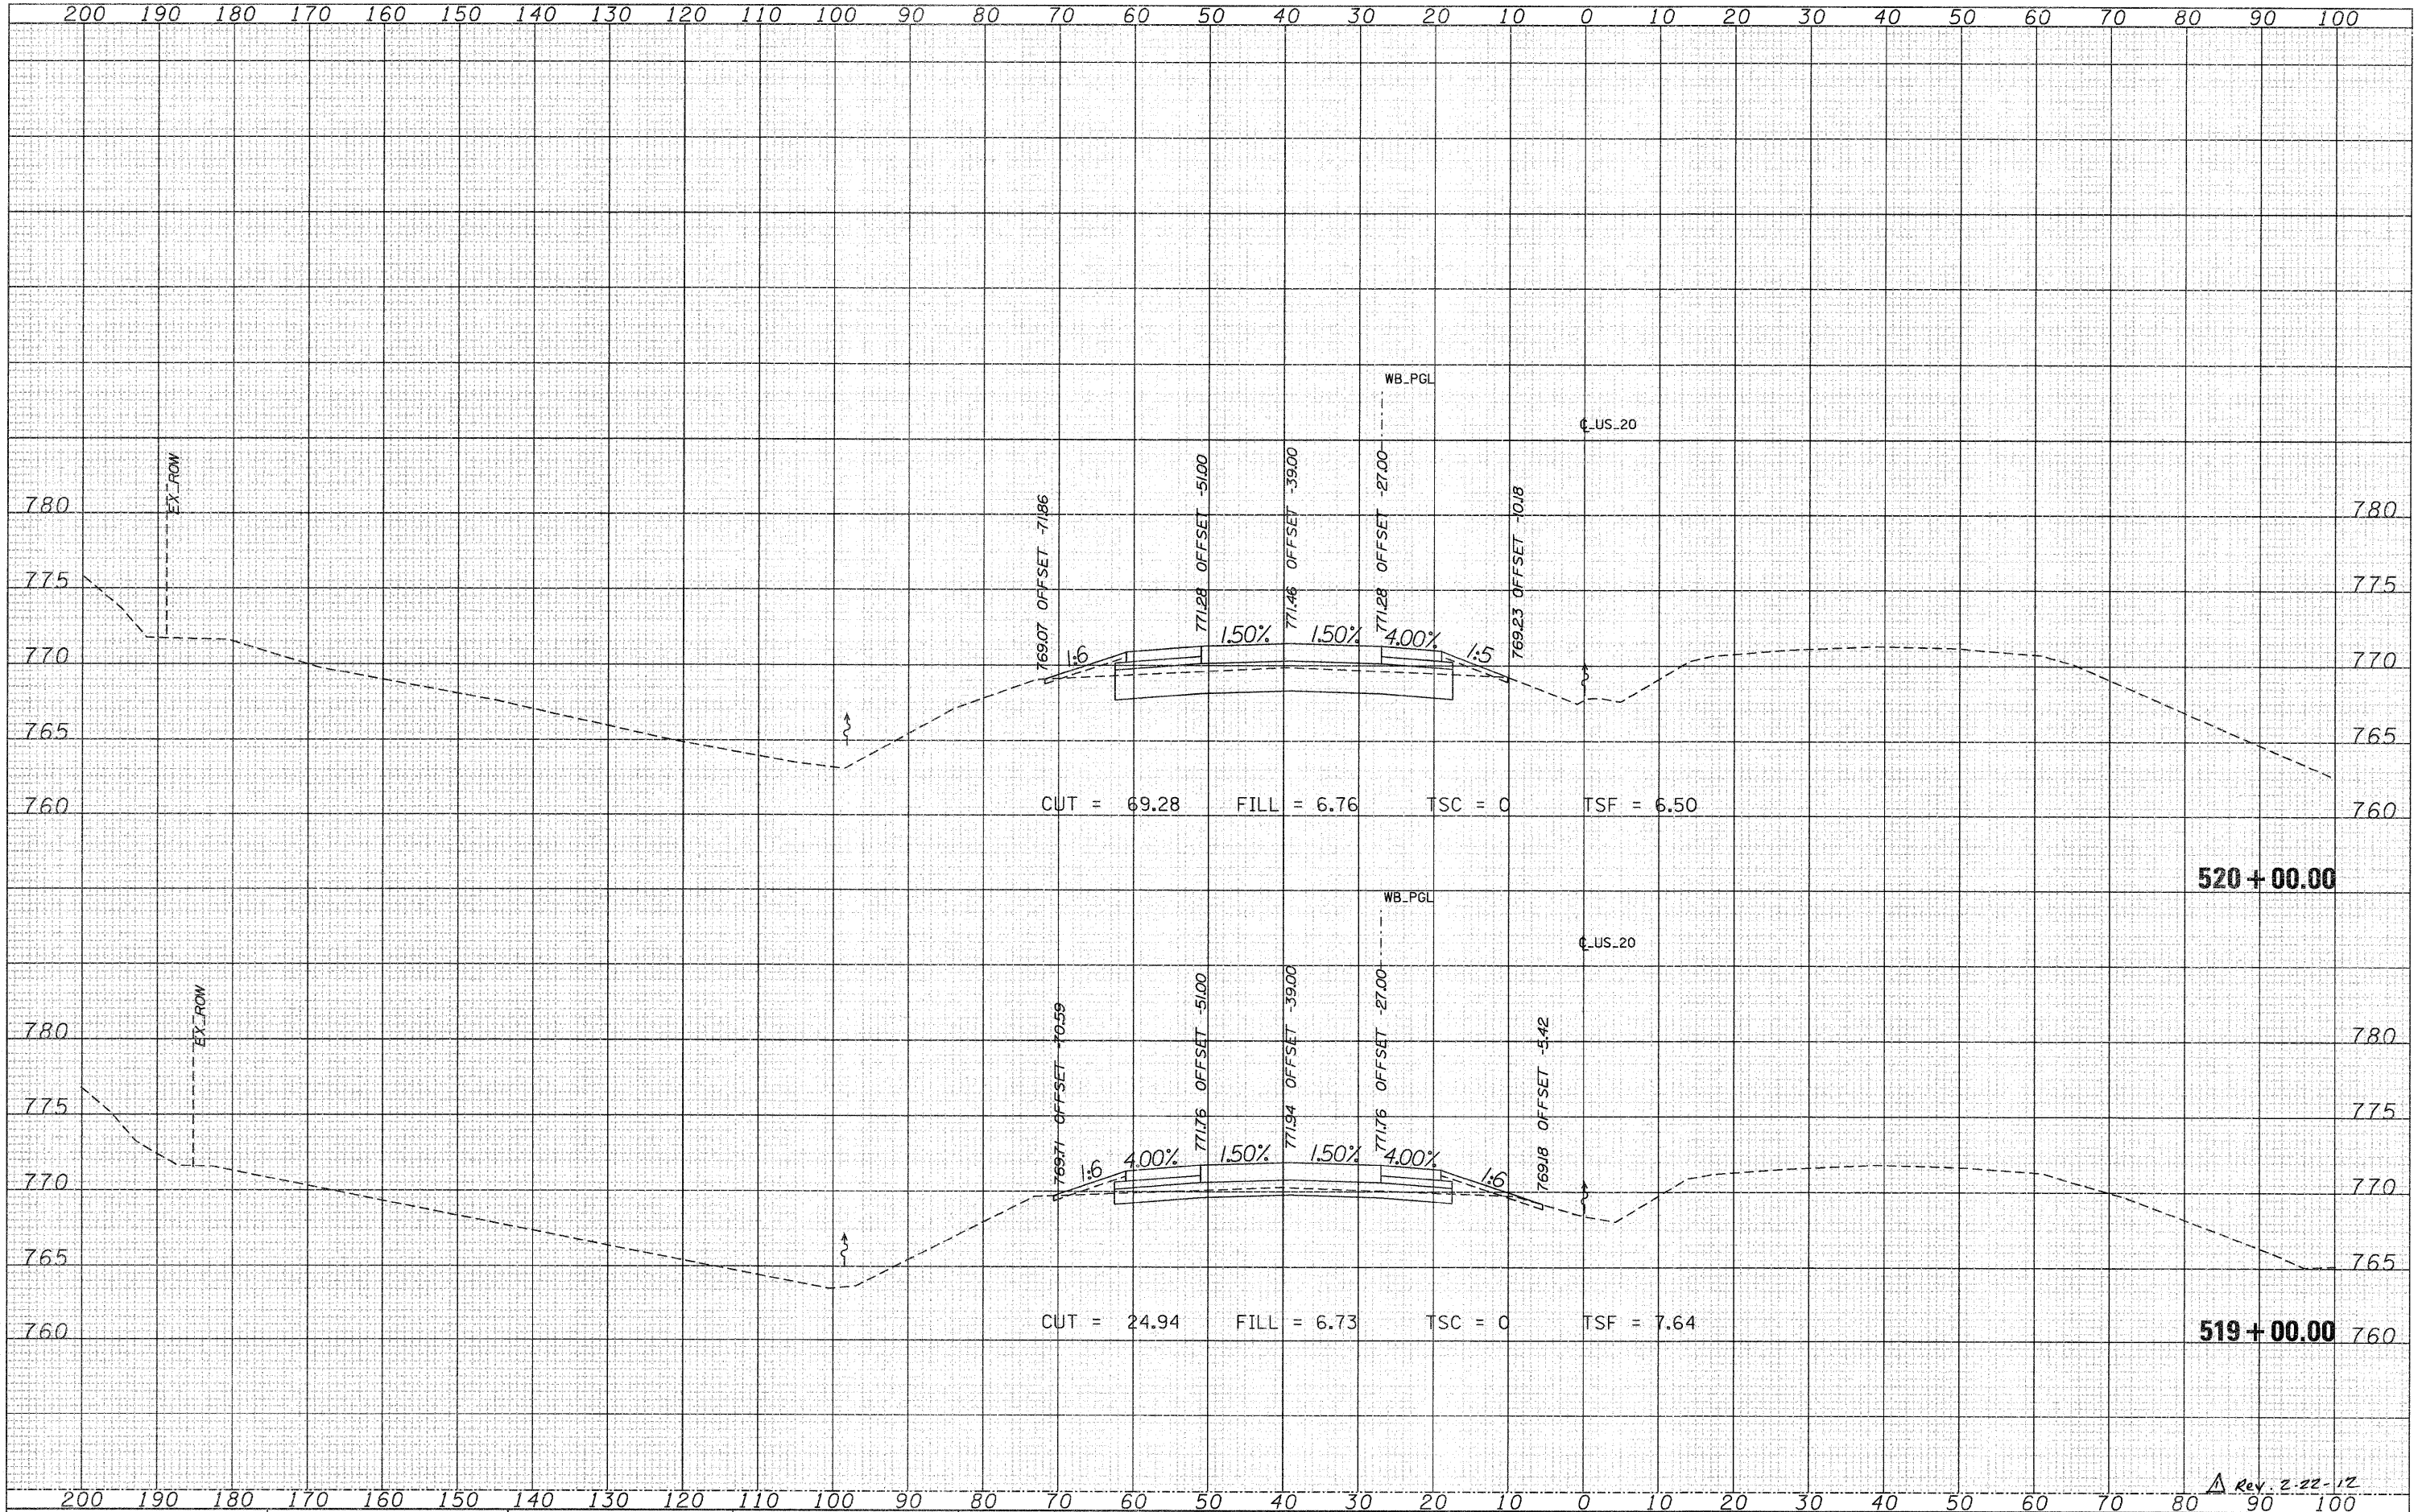

Rev. 2-22-12

FILE NAME = T:\16014A\Cv1\PAV_Xahsa\20PAV_MLX-sheets.dgn	USER NAME = MMS	DESIGNED -	REVISED -	STATE OF ILLINOIS DEPARTMENT OF TRANSPORTATION	CROSS SECTIONS US 20			F.A.P. RTE. 301	SECTION 177-2-1	COUNTY STEPHENSON	TOTAL SHEETS 211	SHEET NO. 147
	PLOT SCALE = 10.00' / IN.	CHECKED -	REVISED -		SCALE:	SHEET NO. OF SHEETS	STA. 519+00.00 TO STA. 520+00.00	CONTRACT NO. 64860				
	PLOT DATE = 9/28/11	DATE -	REVISED -		ILLINOIS FED. AID PROJECT							