


DATE	
BY	
FINAL SURVEY	
PLOTTED	
NOTE BOOK	
AREAS CHECKED	
NO.	

DATE	
BY	
ORIGINAL SURVEY	
PLOTTED	
NOTE BOOK	
AREAS CHECKED	
NO.	

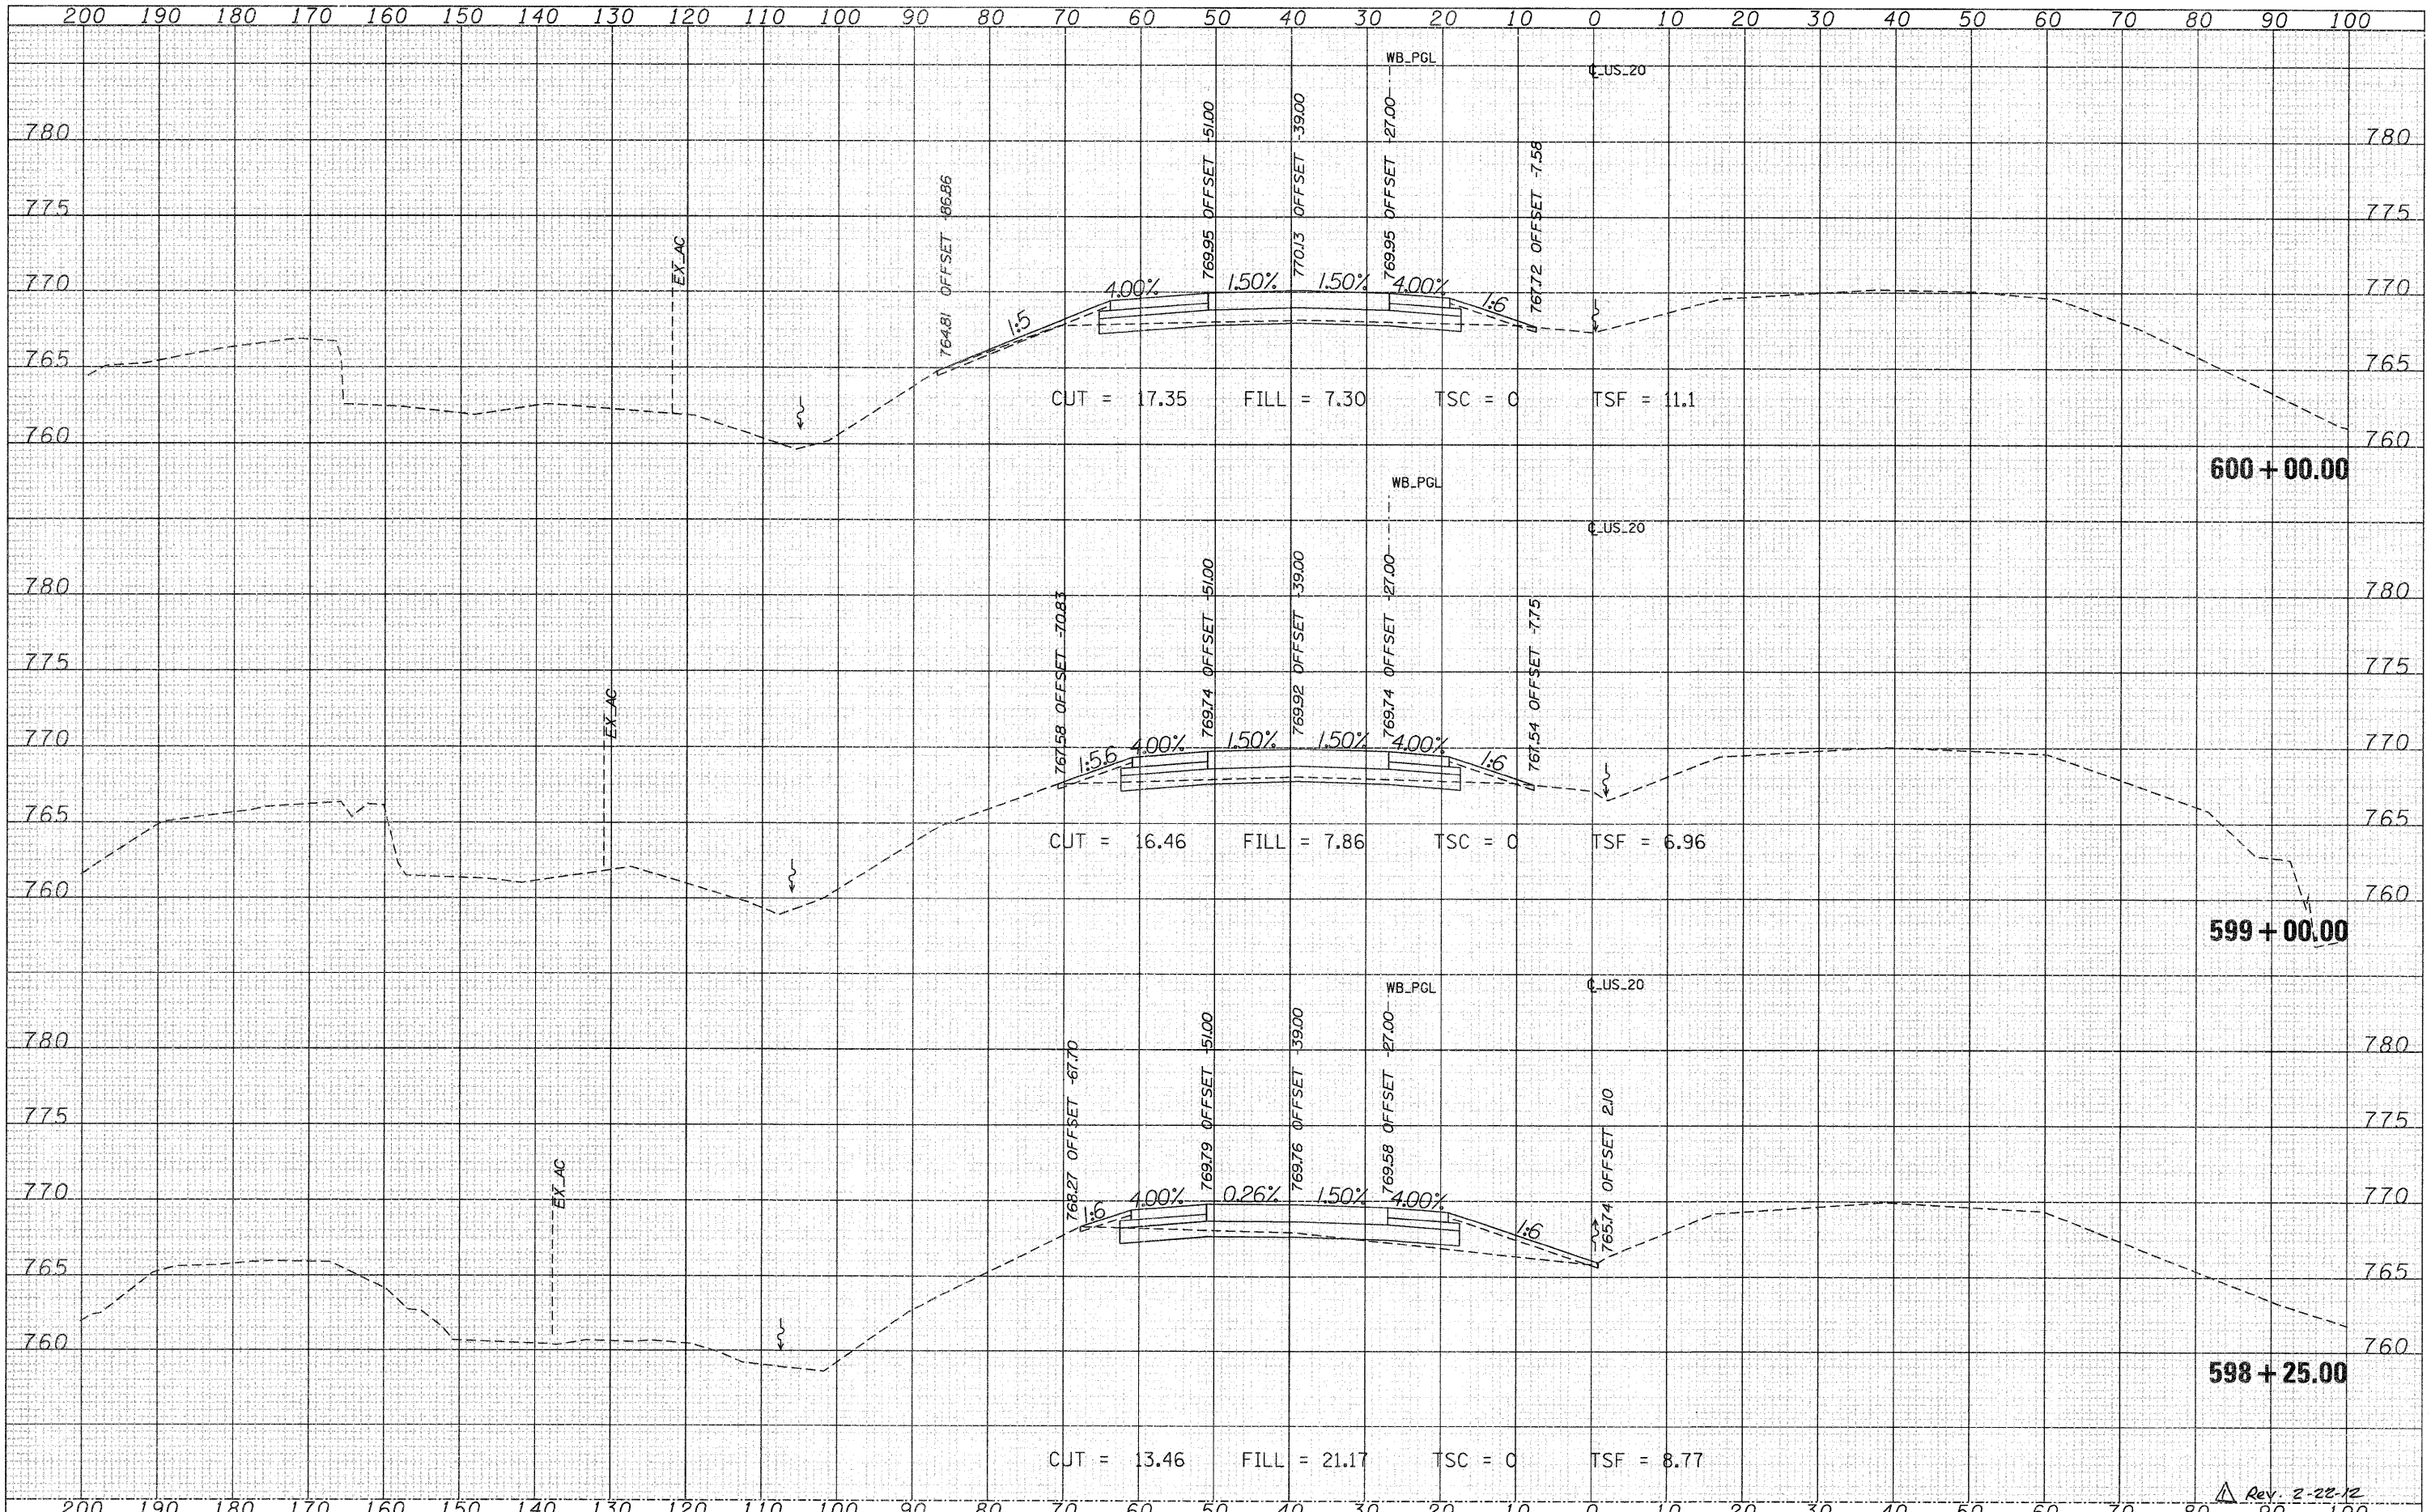

FILE NAME = T:\18814\CV1\PAV\_Xshhta\28PAV\_MLXS-shhta.dgn

USER NAME = MMS	DESIGNED -	REVISED -
PLOT SCALE = 1/8" = 1' IN.	DRAWN -	REVISED -
PLOT DATE = 9/28/11	CHECKED -	REVISED -
	DATE -	REVISED -

**STATE OF ILLINOIS  
DEPARTMENT OF TRANSPORTATION**

CROSS SECTIONS			
US 20			
SCALE:	SHEET NO. OF SHEETS	STA. 598+25.00 TO STA. 600+00.00	

F.A.P. RTE.	SECTION	COUNTY	TOTAL SHEETS	SHEET NO.
301	177-2-1	STEPHENSON	211	189
			CONTRACT NO.	64860
ILLINOIS FED. AID PROJECT				

Rev. 2-22-12