


PLAN	REVISIONS	BY	DATE
NOTE BOOK NO.	ALIGNED		
	PLOTTED		
	CHECKED		
	CADD FILE NAME		

PROFILE	REVISIONS	BY	DATE
NOTE BOOK NO.	GRADES CHECKED		
	STRUCTURE		
	NOTATIONS CHKD		

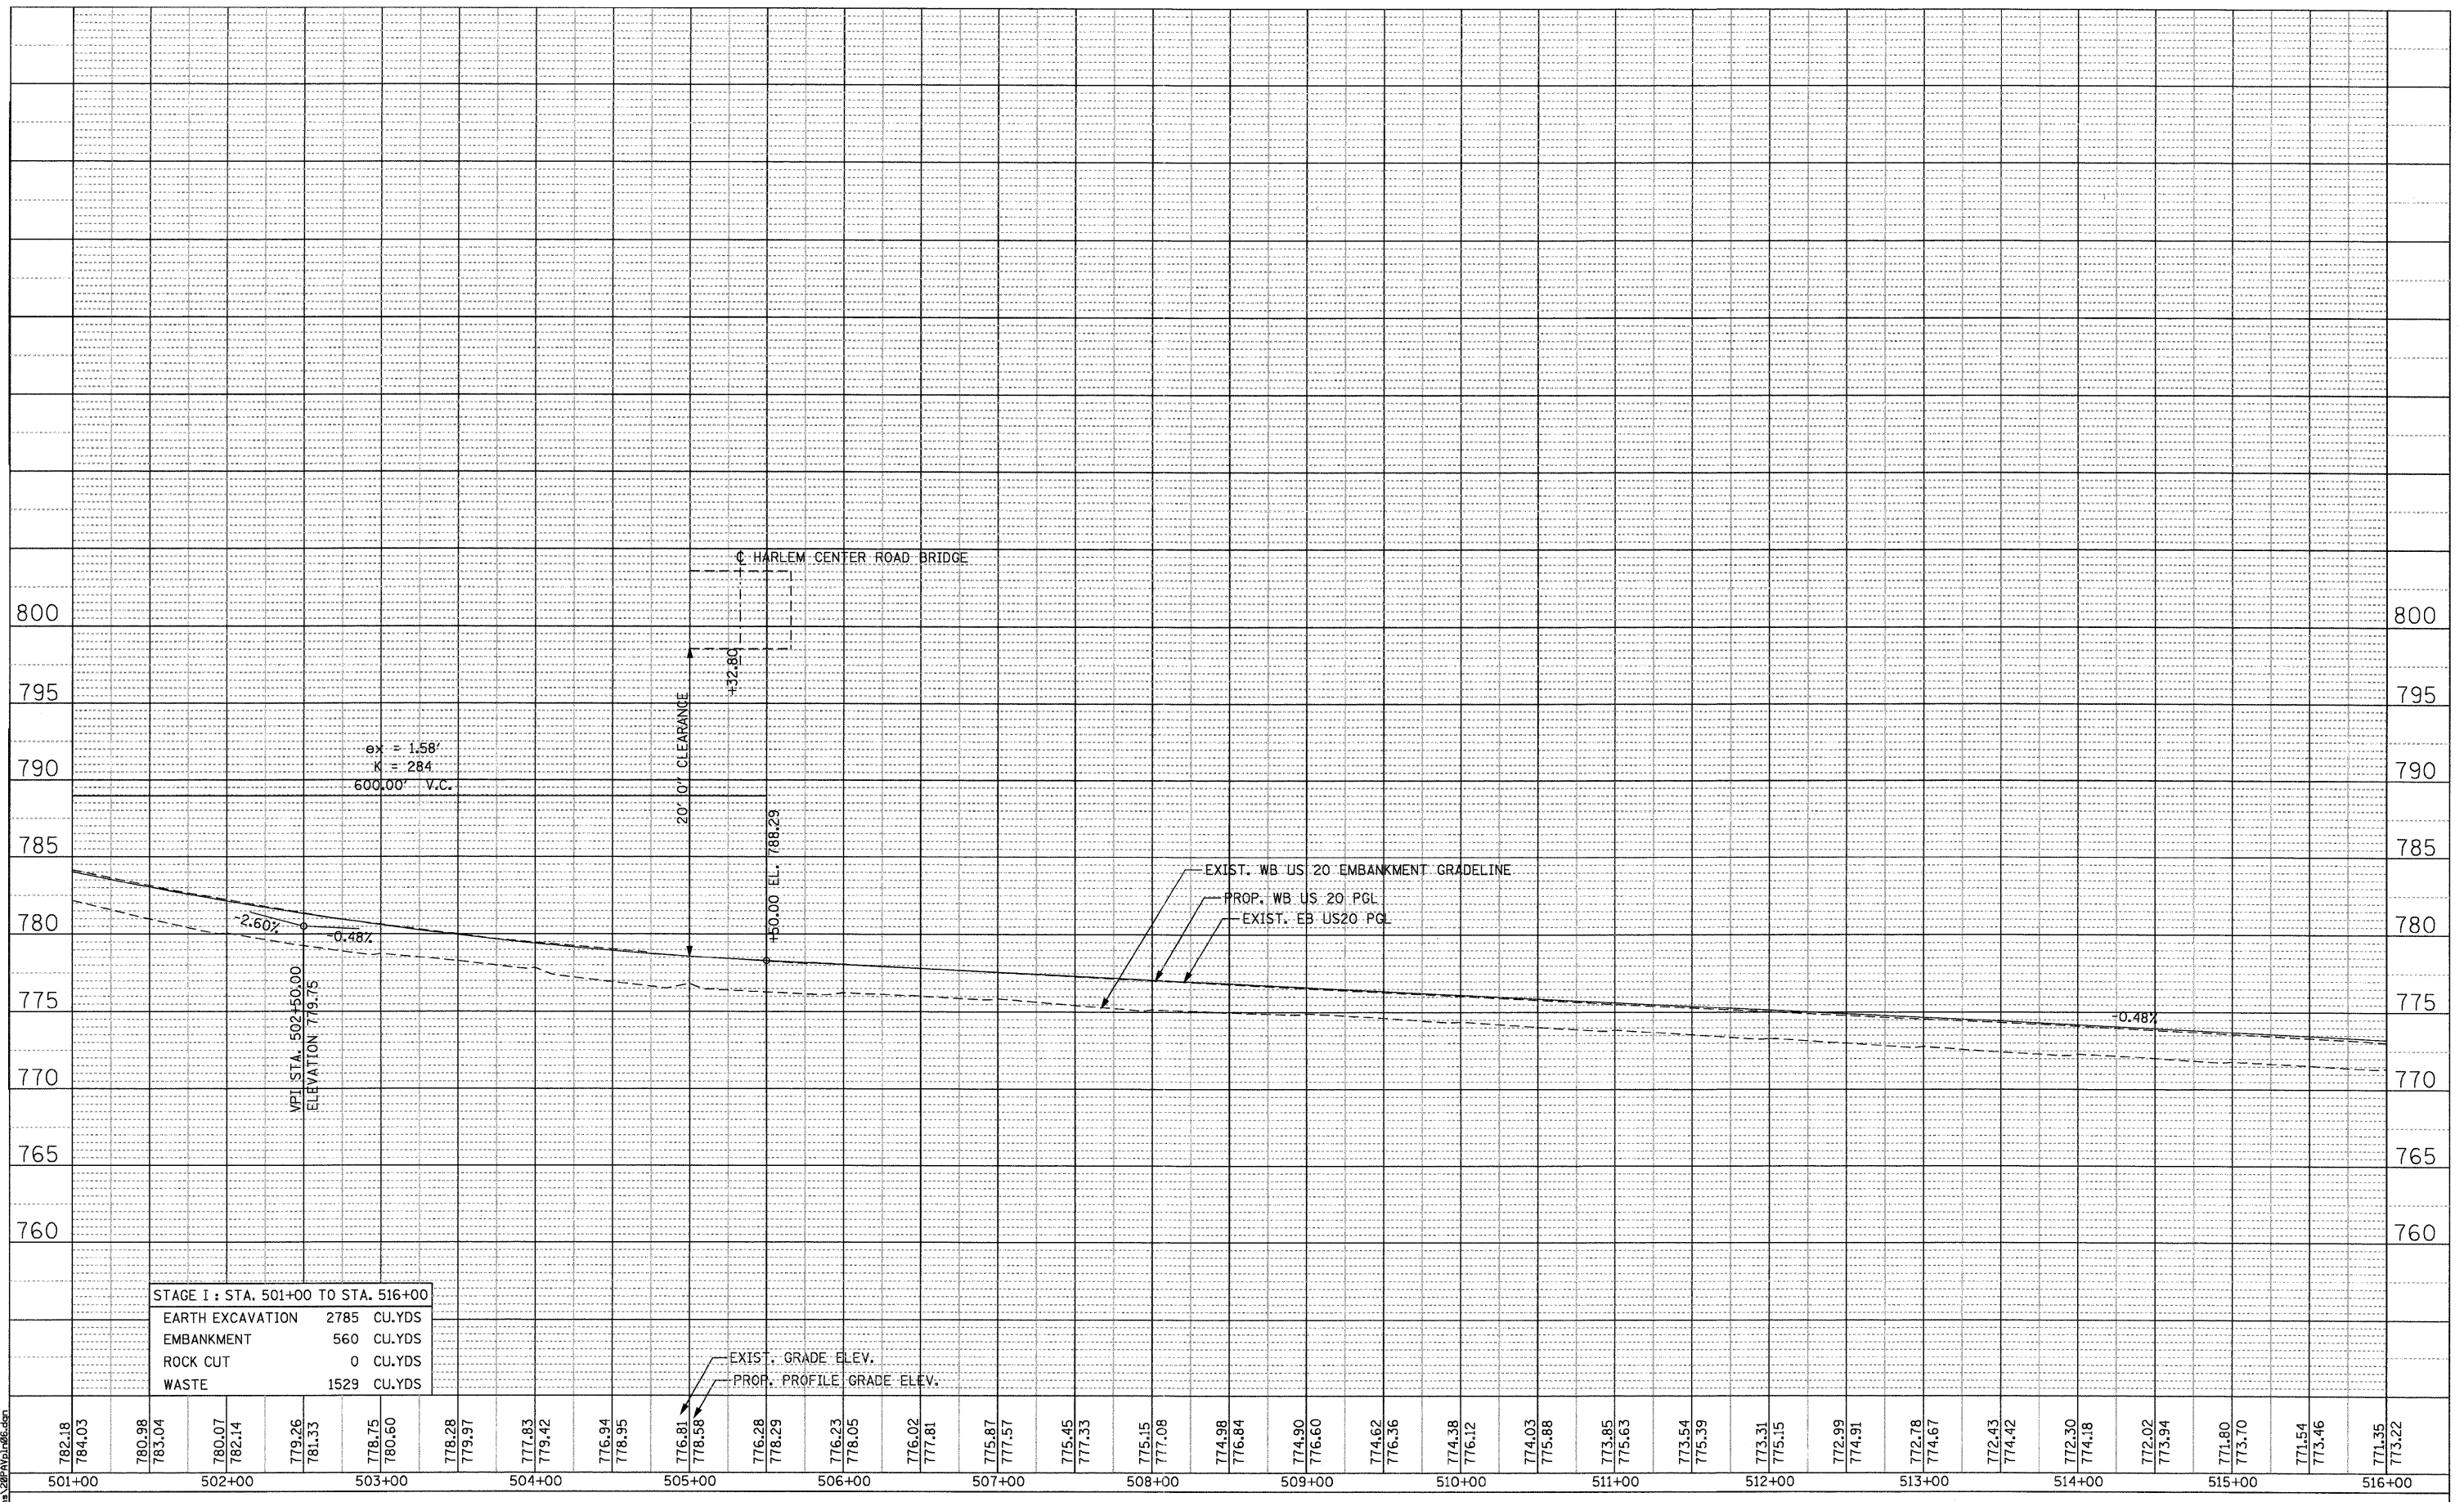

782.18	784.03	780.98	783.04	780.07	782.14	779.26	781.33	778.75	780.60	778.28	779.97	777.83	779.42	776.94	778.95	776.81	778.50	776.28	778.29	776.23	778.05	776.02	777.81	775.87	777.57	775.45	777.33	775.15	777.08	774.98	776.84	774.90	776.60	774.62	776.36	774.38	776.12	774.03	775.88	773.85	775.63	773.54	775.39	773.31	775.15	772.99	774.91	772.78	774.67	772.43	774.42	772.30	774.18	772.02	773.94	771.80	773.70	771.54	773.46	771.35	773.22
501+00		502+00		503+00		504+00		505+00		506+00		507+00		508+00		509+00		510+00		511+00		512+00		513+00		514+00		515+00		516+00																															

PARSONS BRINCKERHOFF
 280 West Monroe St, Suite 900
 Chicago, IL 60606, (312) 782-8150

USER NAME = MMS	DESIGNED - MMS	REVISED -
PLOT SCALE = 58.00' / IN.	DRAWN - MMS	REVISED -
PLOT DATE = 9/28/11	CHECKED - RMH	REVISED -
	DATE - 12/02/2011	REVISED -

STATE OF ILLINOIS
 DEPARTMENT OF TRANSPORTATION

SCALE: 1"=50'	SHEET NO. 6 OF 17 SHEETS	STA. 501+00 TO STA. 516+00
---------------	--------------------------	----------------------------

F.A. RTE. 301	SECTION 177-2-1	COUNTY STEPHENSON	TOTAL SHEETS 211	SHEET NO. 43
FINAL SUBMITTAL			CONTRACT NO. 64860	
ILLINOIS FED. AID PROJECT P-92-014-03				