


DATE	
BY	
NO.	
ORIGINAL SURVEY	
SURVEY	
PLOTTED	
TEMPLATE	
NOTE BOOK	
AREAS CHECKED	

DATE	
BY	
NO.	
ORIGINAL SURVEY	
SURVEY	
PLOTTED	
TEMPLATE	
NOTE BOOK	
AREAS CHECKED	

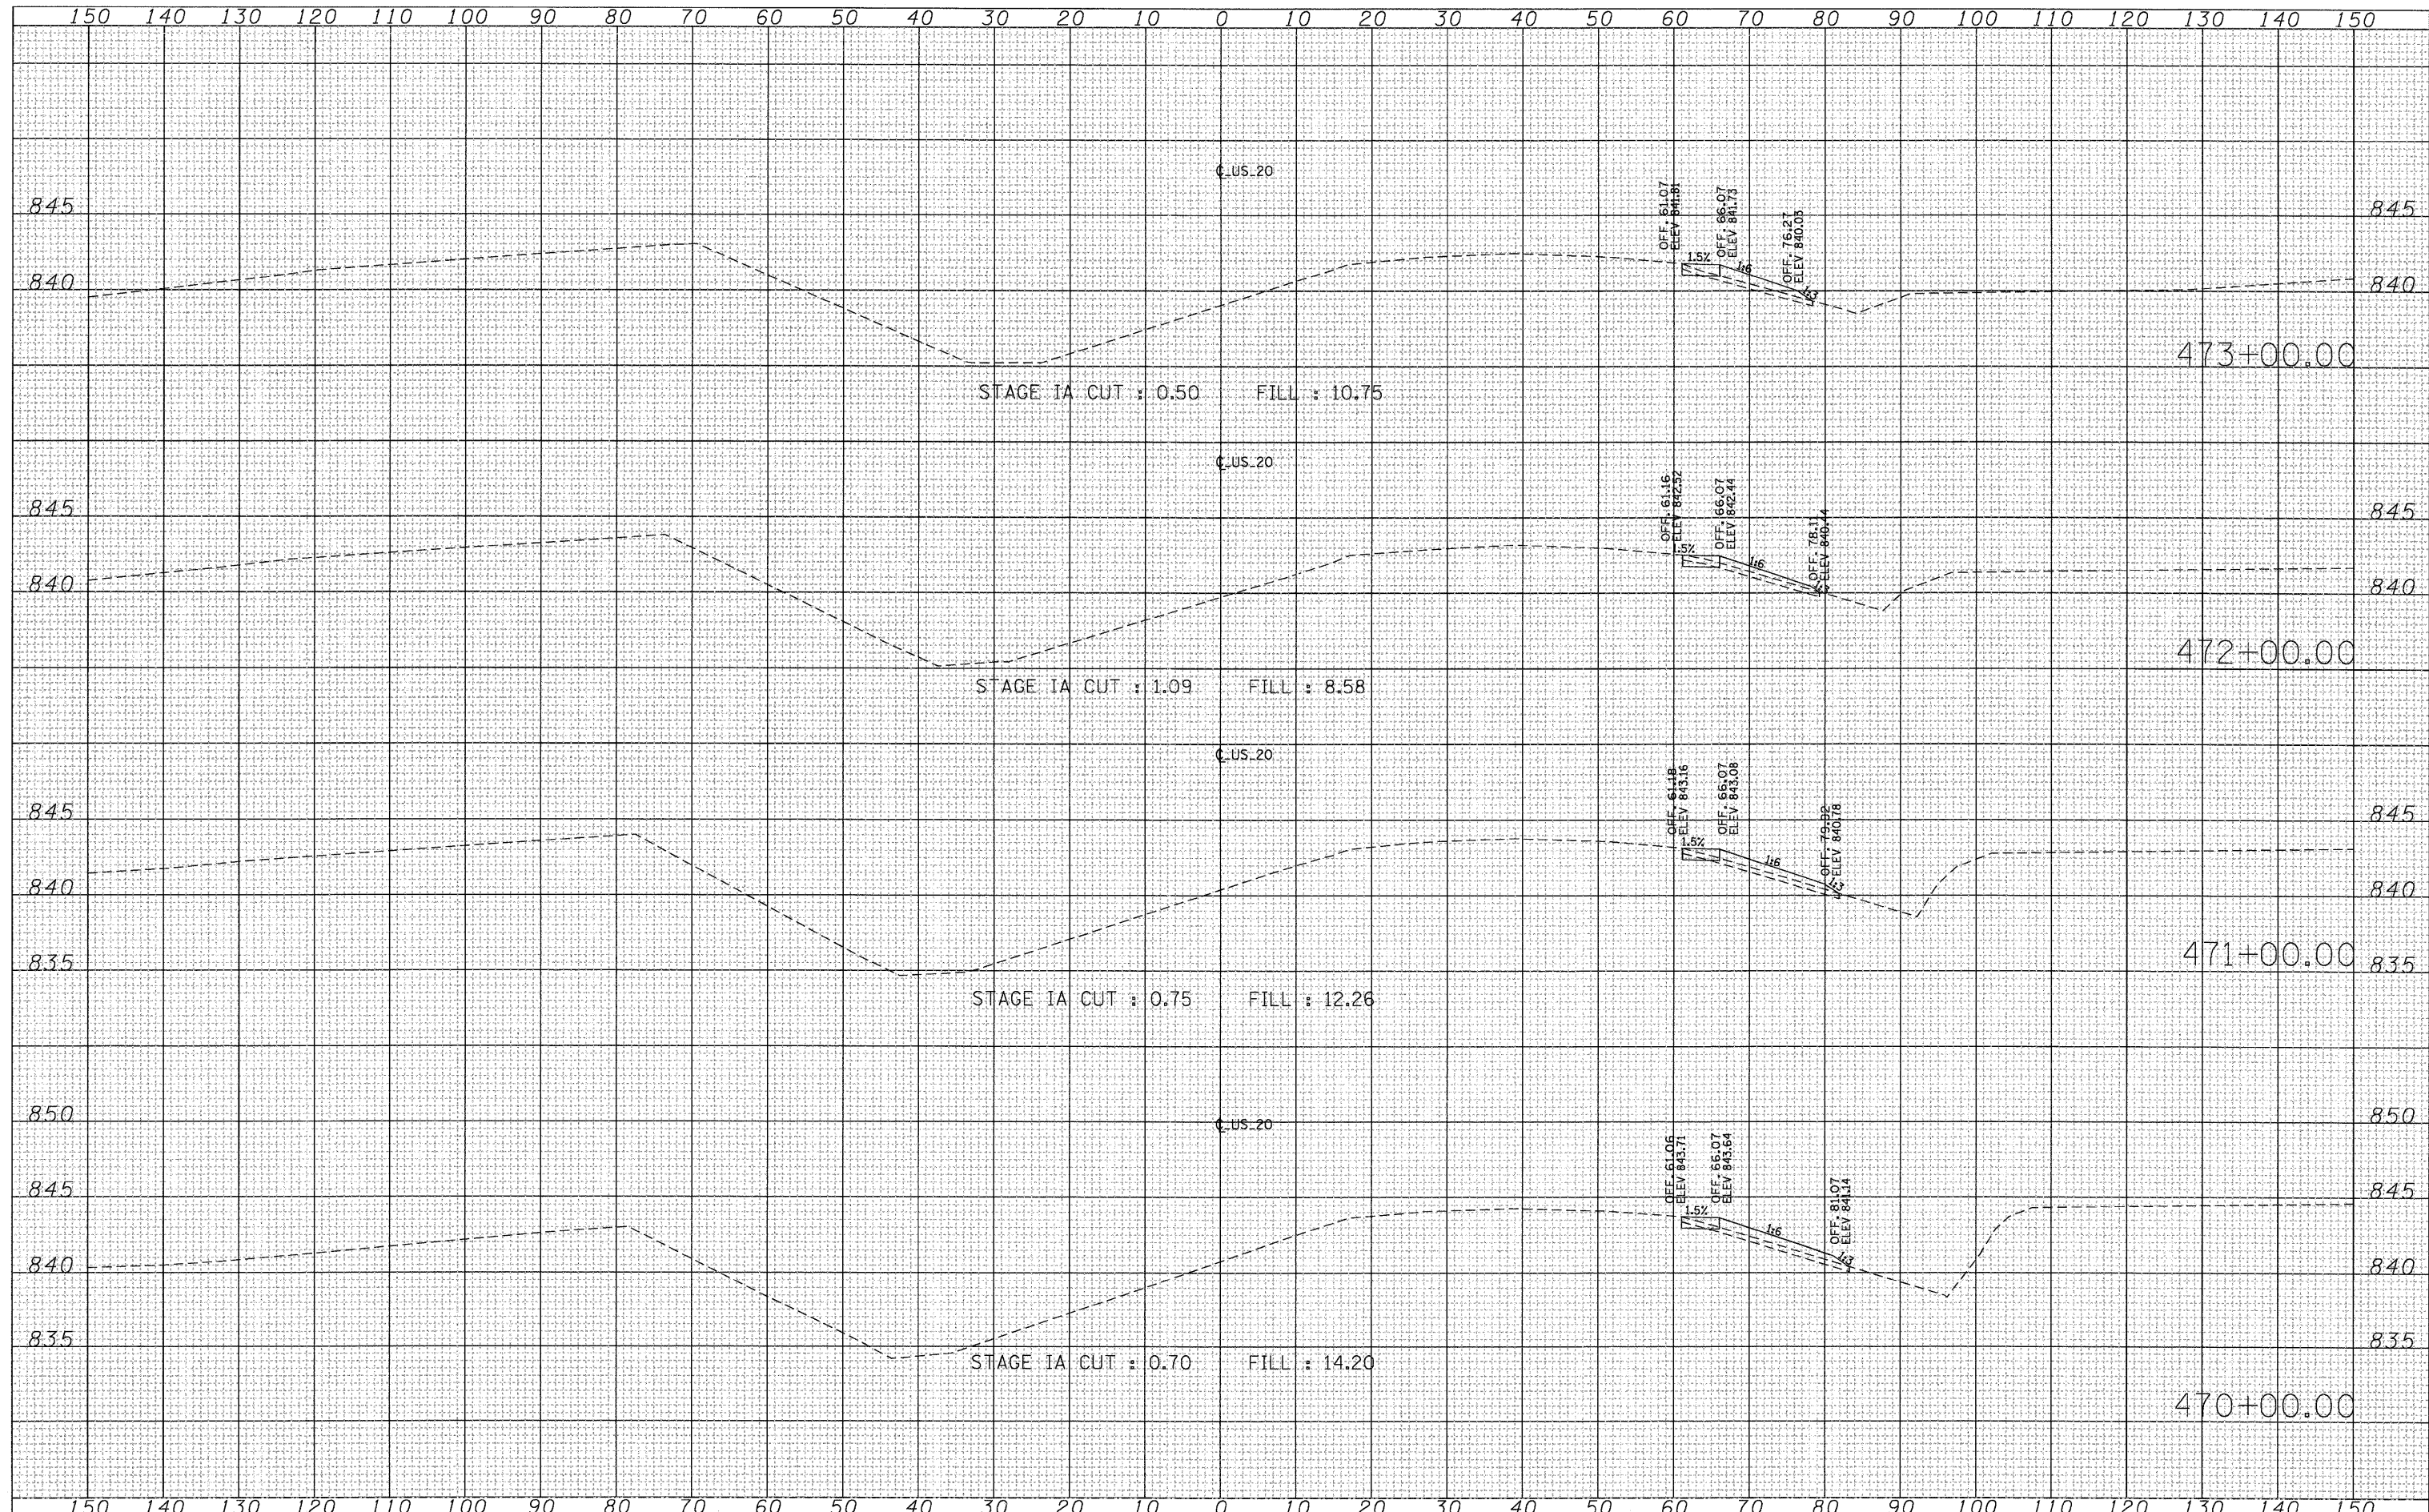

FILE NAME = T:\16814A\Civil\PAV_Xahta\20PAV_XS_MOTIA-sheets.dgn
 USER NAME = HMS
 DESIGNED -
 DRAWN -
 CHECKED -
 DATE -

REVISIONS
 REVISED -
 REVISED -
 REVISED -
 REVISED -

PLLOT SCALE = 10.0000' / IN.
 PLOT DATE = 9/28/11

**STATE OF ILLINOIS
 DEPARTMENT OF TRANSPORTATION**

TRAFFIC CONTROL AND STAGING
 STAGE IA CROSS SECTIONS

SCALE: SHEET NO. OF SHEETS STA. 470+00.00 TO STA. 473+00.00

F.A.P. RTE. 301	SECTION 177-2-1	COUNTY STEPHENSON	TOTAL SHEETS 211	SHEET NO. 68
CONTRACT NO. 64860			ILLINOIS FED. AID PROJECT	