
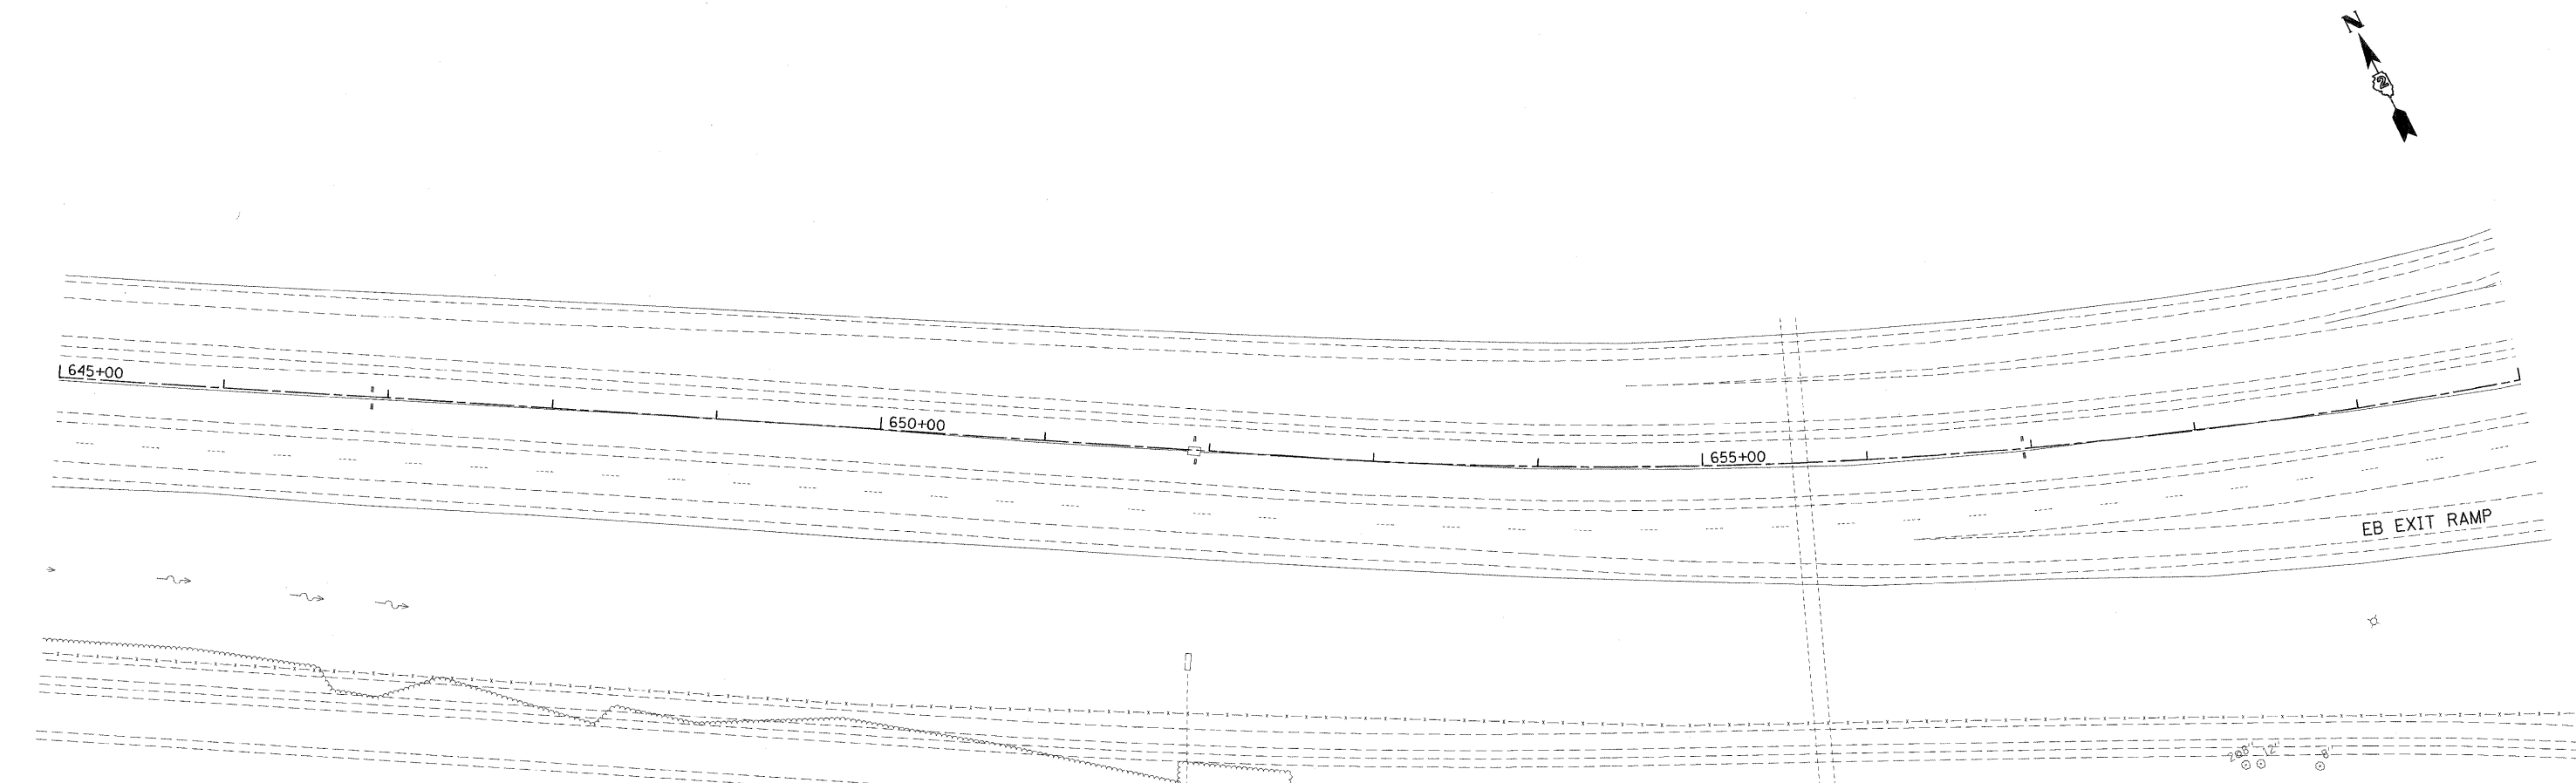


END SECTION  
STA 640+00.00  $\pm$  US 20

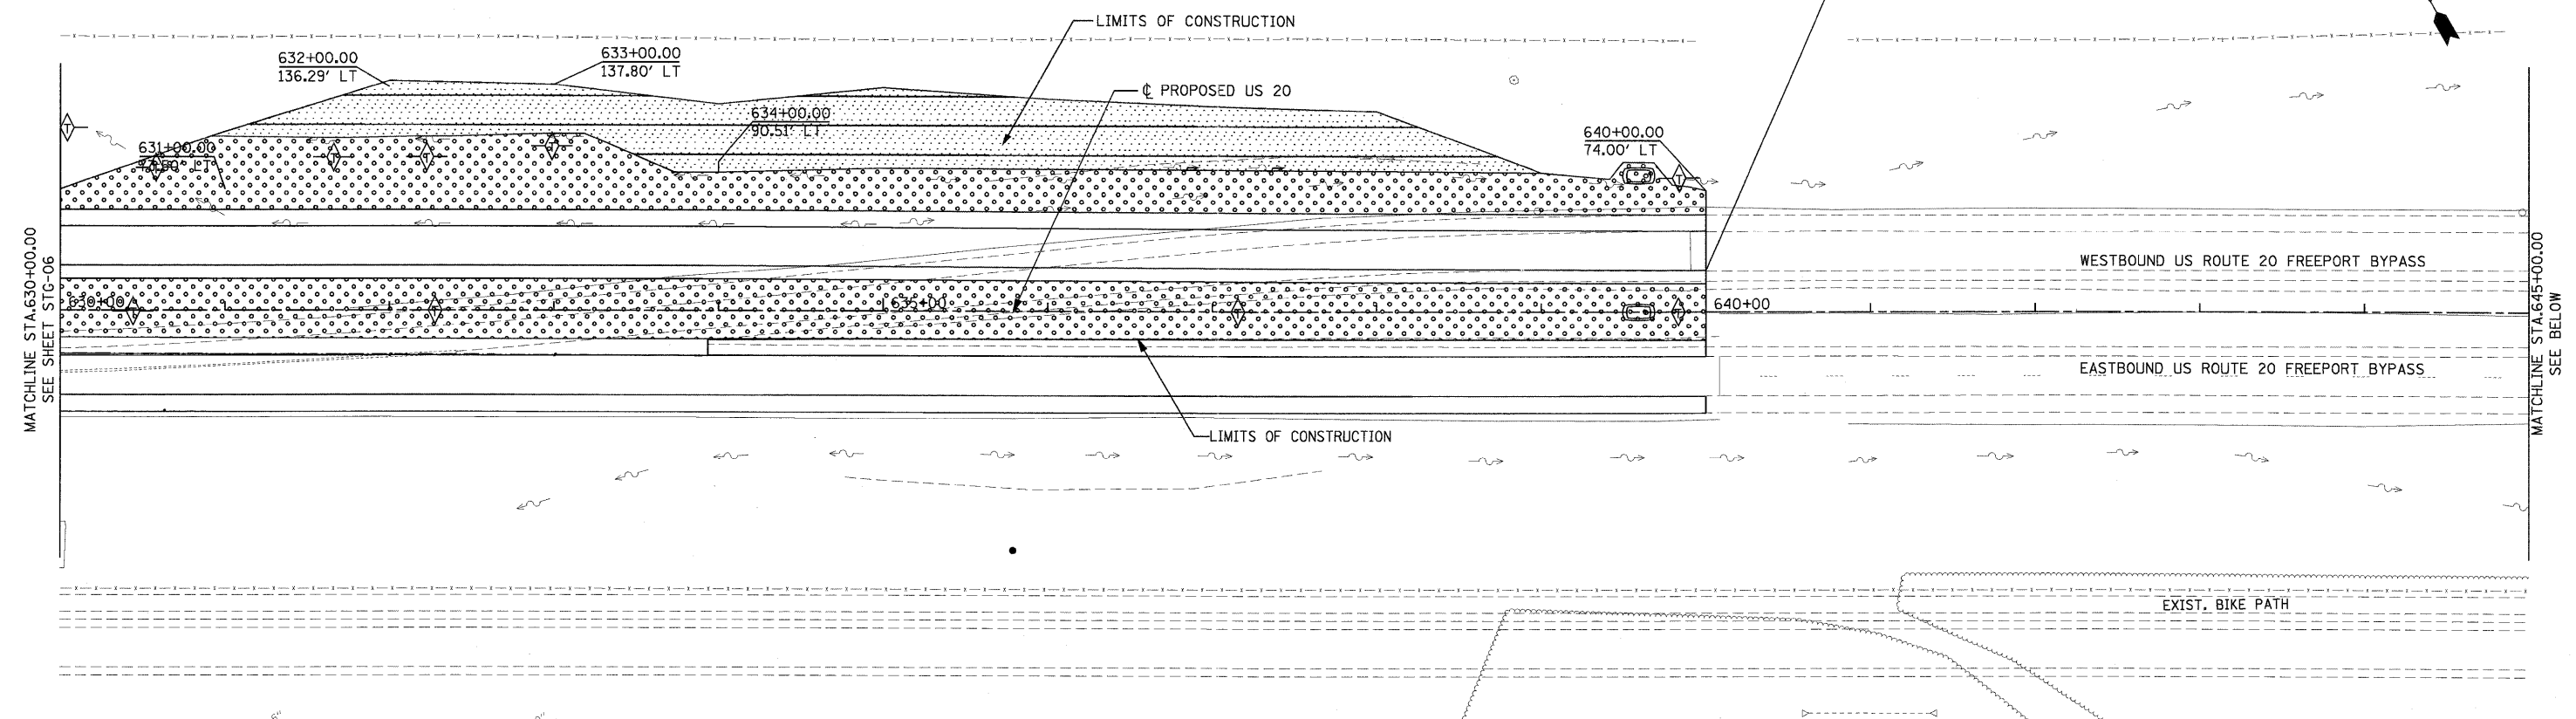

T:\BIB\HAN\G\1\PROJ\Plan\20\EROSION\20.dwg

**PARSONS BRINCKERHOFF**  
280 West Monroe St., Suite 900  
Chicago, IL 60606, (312) 782-8150

USER NAME = MMS	DESIGNED - MMS	REVISED -
PLOT SCALE = 50.00' / IN.	DRAWN - MMS	REVISED -
PLOT DATE = 9/28/11	CHECKED - RMH	REVISED -
	DATE - #CH DATE#	REVISED -

**STATE OF ILLINOIS  
DEPARTMENT OF TRANSPORTATION**

EROSION AND SEDIMENT CONTROL PLANS  
U.S. ROUTE 20

SCALE: 1"=50'    SHEET NO. 8 OF 8 SHEETS    STA. 630+00.00 TO STA. 660+00.00

F.A. RTE.	SECTION	COUNTY	TOTAL SHEETS	SHEET NO.
301	177-2-1	STEPHENSON	211	80
FINAL SUBMITTAL			CONTRACT NO. 64860	
ILLINOIS FED. AID PROJECT P-92-014-03				