



* MUST EXTEND FULL WIDTH OF INGRESS AND EGRESS OPERATION


PLAN VIEW

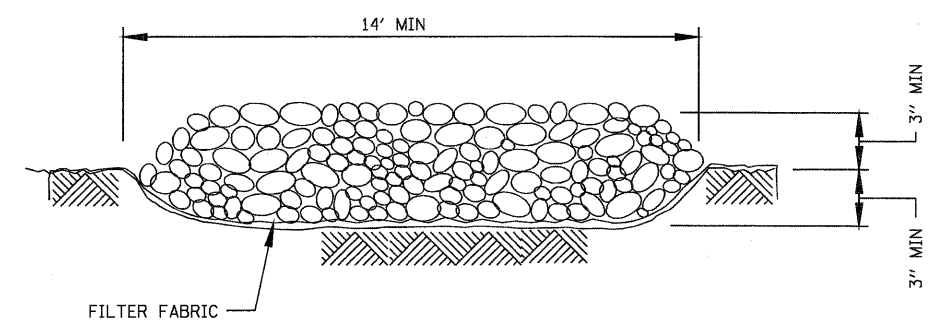

SECTION A-A

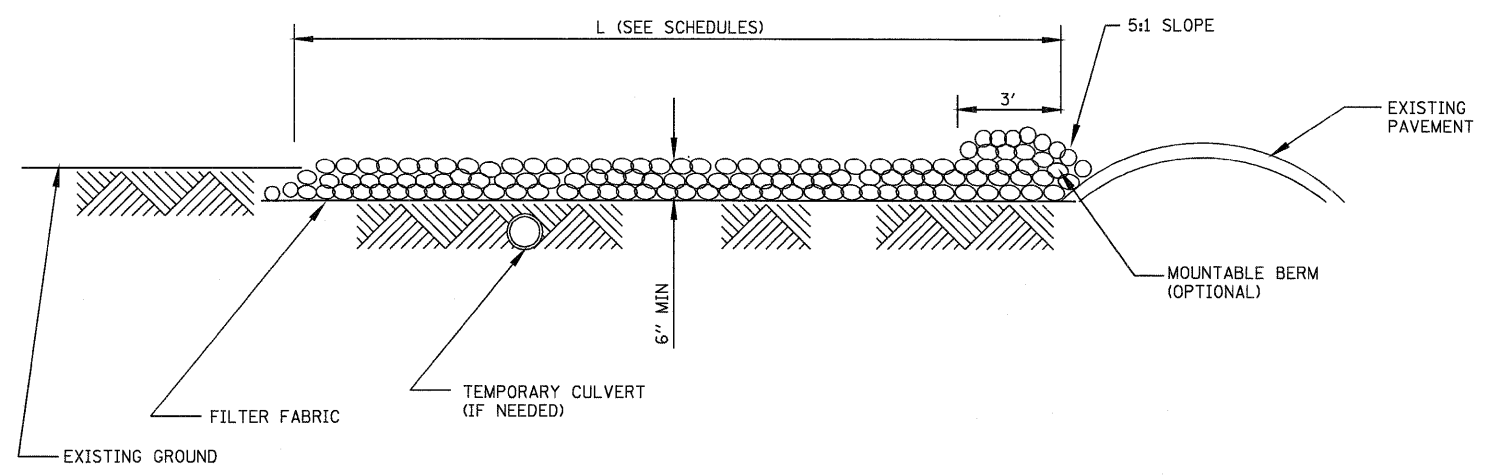

SIDE ELEVATION

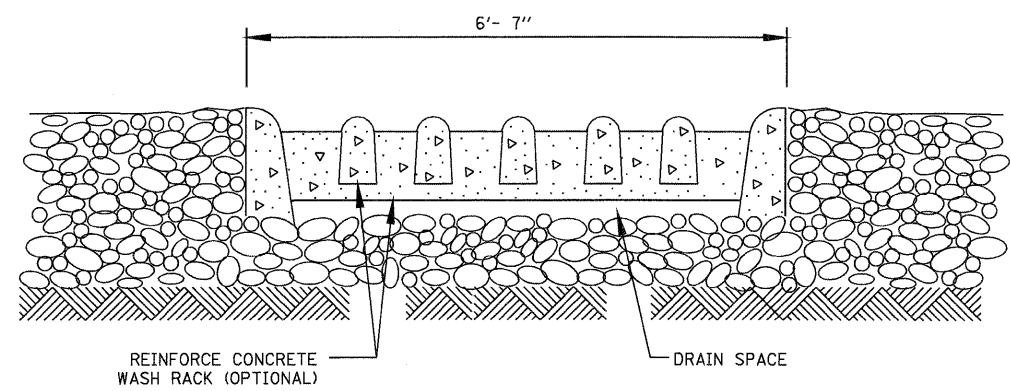

SECTION B-B

STABILIZED CONSTRUCTION ENTRANCE DETAIL
 FOR LOCATIONS SEE EROSION AND SEDIMENT CONTROL PLANS.
 FOR DIMENSIONS SEE SCHEDULES.

- NOTES:
1. FILTER FABRIC SHALL MEET THE REQUIREMENTS OF IDOT MATERIAL SPECIFICATION 1080.03 AND SHALL BE PLACED OVER THE CLEARED AREA PRIOR TO THE PLACING OF ROCK.
 2. COARSE AGGREGATE SHALL BE IDOT TYPE B AND SHALL BE IDOT GRADATION CA-1, CA-2, CA-3 OR CA-4. IT WILL BE PLACED ACCORDING TO IDOT SPECIFICATION 351.
 3. ANY DRAINAGE FACILITIES REQUIRED BECAUSE OF WASHING SHALL BE CONSTRUCTED ACCORDING TO MANUFACTURER'S SPECIFICATIONS.
 4. IF WASH RACKS ARE USED THEY SHALL BE INSTALLED ACCORDING TO THE MANUFACTURER'S SPECIFICATIONS.

T:\168144\Drawings\PAV_Plane\281Pav.ecr.dwg

PARSONS BRINCKERHOFF
 280 West Monroe St., Suite 900
 Chicago, IL 60606, (312) 782-8180

USER NAME = MMS	DESIGNED - MMS	REVISED -
DRAWN - MMS	CHECKED - RMH	REVISED -
PLOT SCALE = 5/8" = 1' / IN.	DATE - 12/02/2011	REVISED -
PLOT DATE = 9/28/11		

STATE OF ILLINOIS
DEPARTMENT OF TRANSPORTATION

STABILIZED CONSTRUCTION ENTRANCE DETAIL
 SCALE: NONE SHEET NO. 1 OF 1 SHEETS STA. TO STA.

F.A. RTE.	SECTION	COUNTY	TOTAL SHEETS	SHEET NO.
301	177-2-1	STEPHENSON	211	81
FINAL SUBMITTAL			CONTRACT NO. 64860	
[ILLINOIS] FED. AID PROJECT P-92-014-03				