


ROUTE NO.	SECTION	COUNTY	TOTAL SHEETS	SHEET NO.
PA 401	177-3	STEPHENSON	211	106
STA. 627+00				657+00
FED. ROAD DIST. NO. 7			ILLINOIS	PROJECT

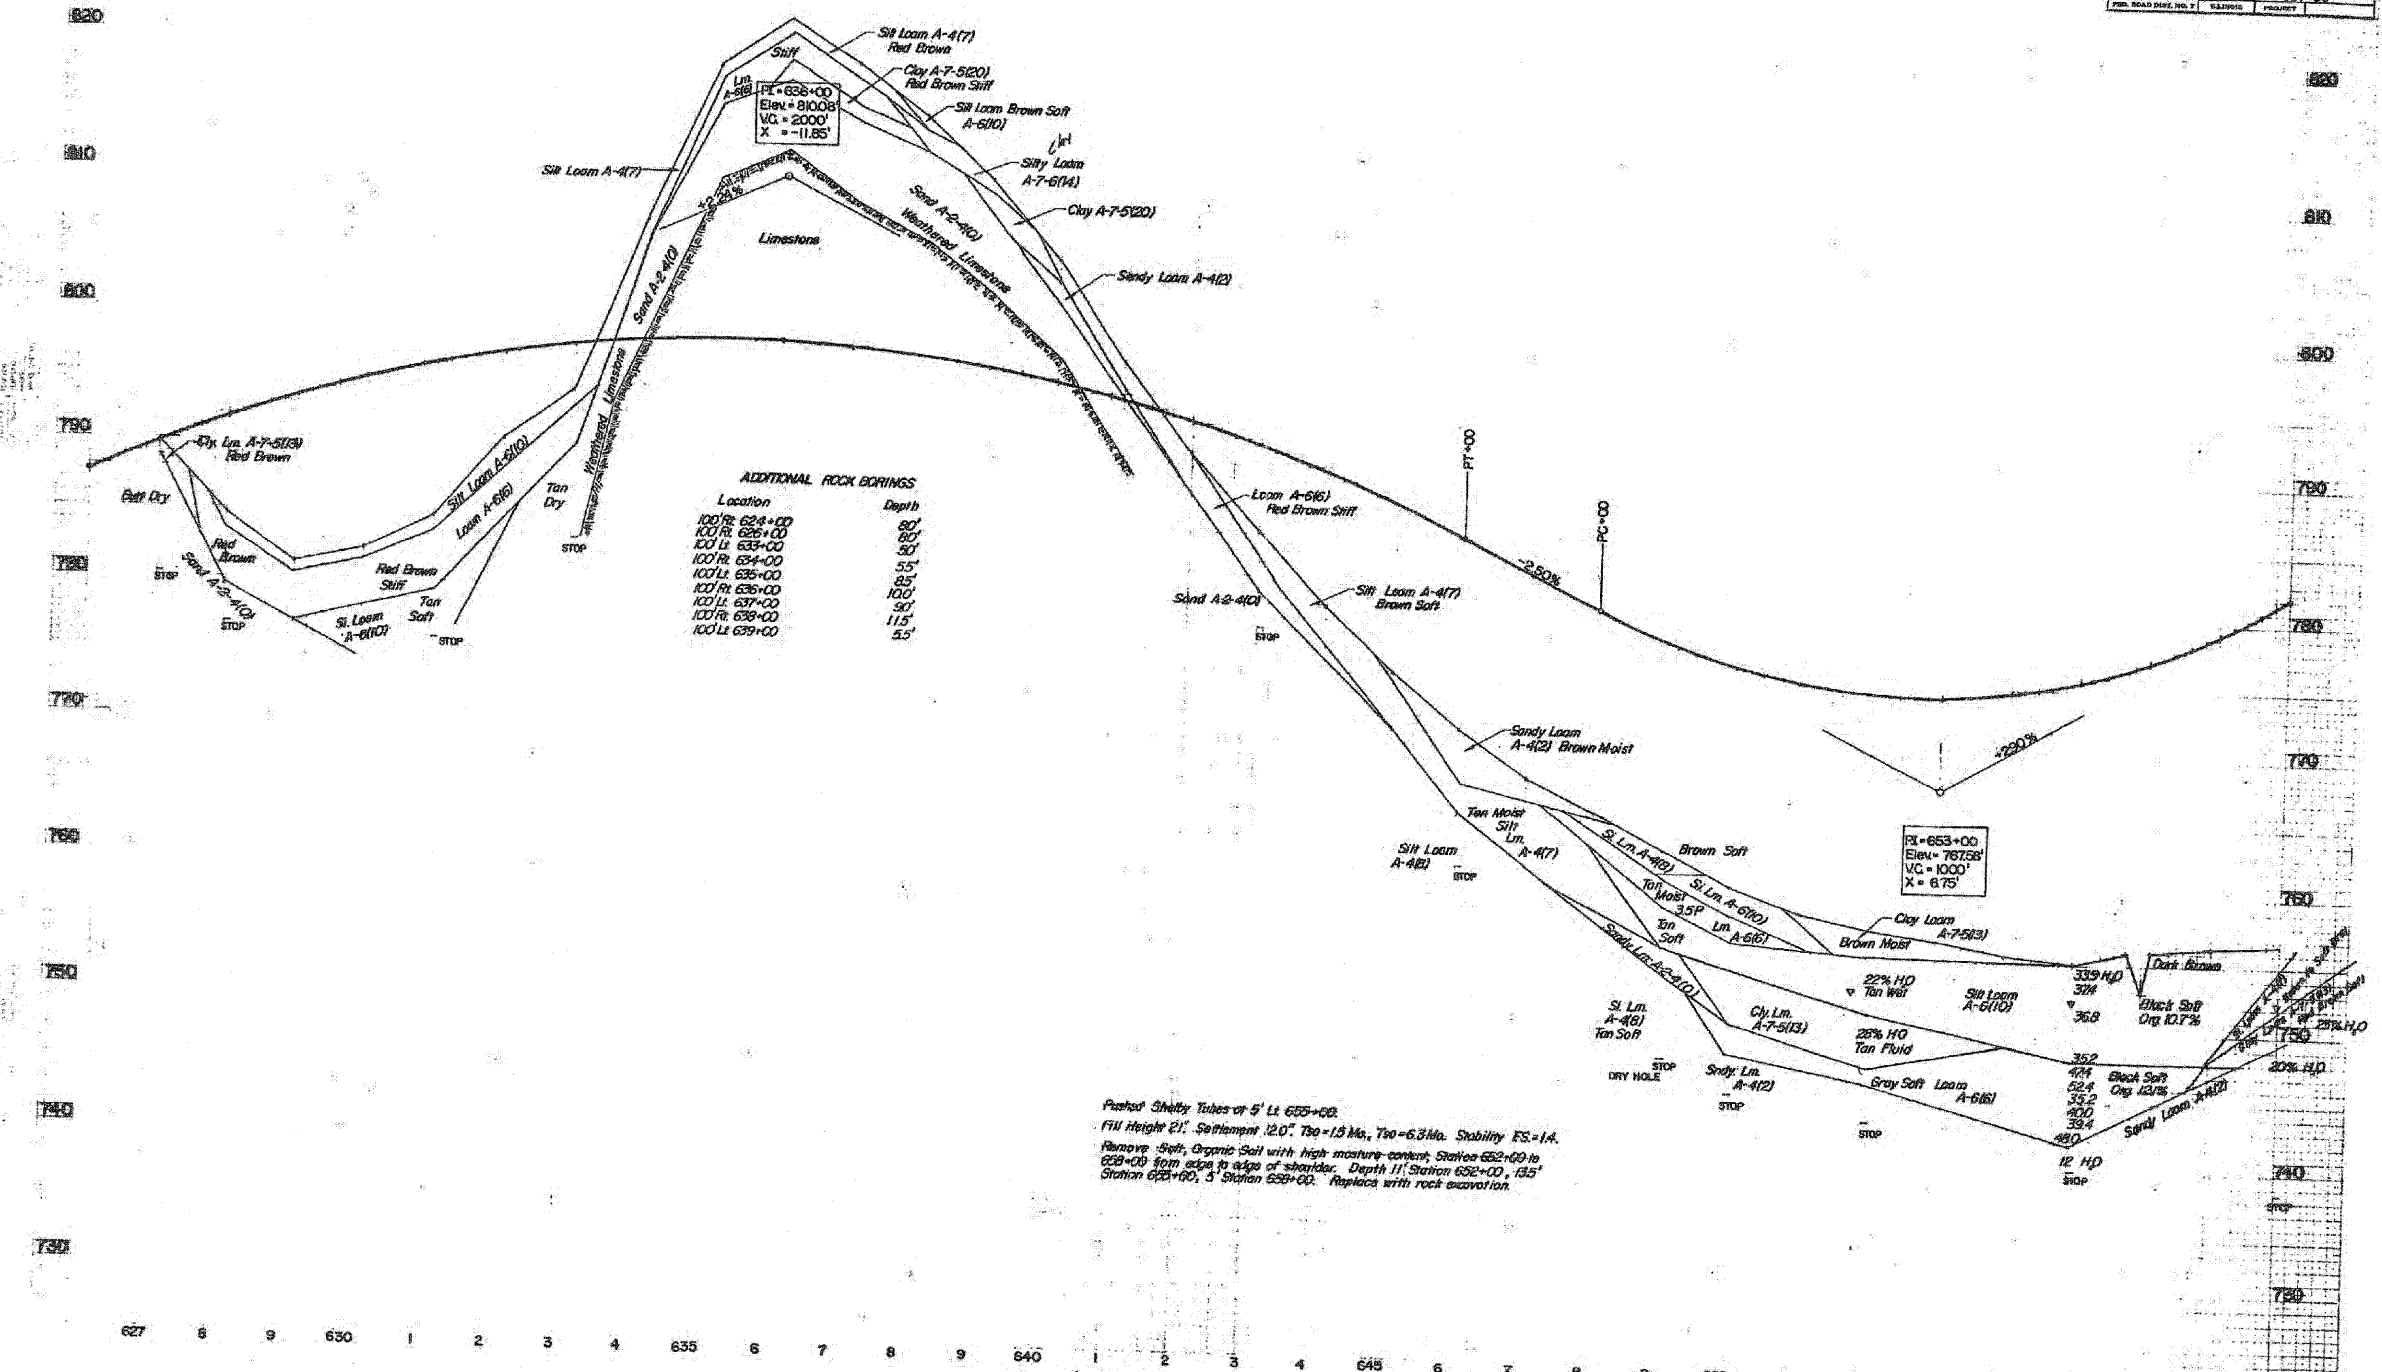

NOTE:  
GEOTECHNICAL INVESTIGATION AND  
SOILS INFORMATION PER IDOT

**PARSONS BRINCKERHOFF**  
280 West Monroe St., Suite 900  
Chicago, IL 60606, (312) 782-5150

USER NAME = MMS	DESIGNED - MMS	REVISED -
PLOT SCALE = 50.00' / IN.	DRAWN - MMS	REVISED -
PLOT DATE = 9/28/11	CHECKED - RMH	REVISED -
	DATE - 12/02/2011	REVISED -

**STATE OF ILLINOIS  
DEPARTMENT OF TRANSPORTATION**

SCALE: NONE			
SHEET NO.	OF	SHEETS	STA. TO STA.

F.A. RTE.	SECTION	COUNTY	TOTAL SHEETS	SHEET NO.
301	177-2-1	STEPHENSON	211	106
FINAL SUBMITTAL			CONTRACT NO. 64860	
ILLINOIS FED. AID PROJECT P-92-014-03				