


DATE	
BY	
DESIGNED	
PLOTTED	
TEMPLATE	
AREAS CHECKED	
FINAL SURVEY NOTE BOOK NO.	

DATE	
BY	
DESIGNED	
PLOTTED	
TEMPLATE	
AREAS CHECKED	
ORIGINAL SURVEY NOTE BOOK NO.	

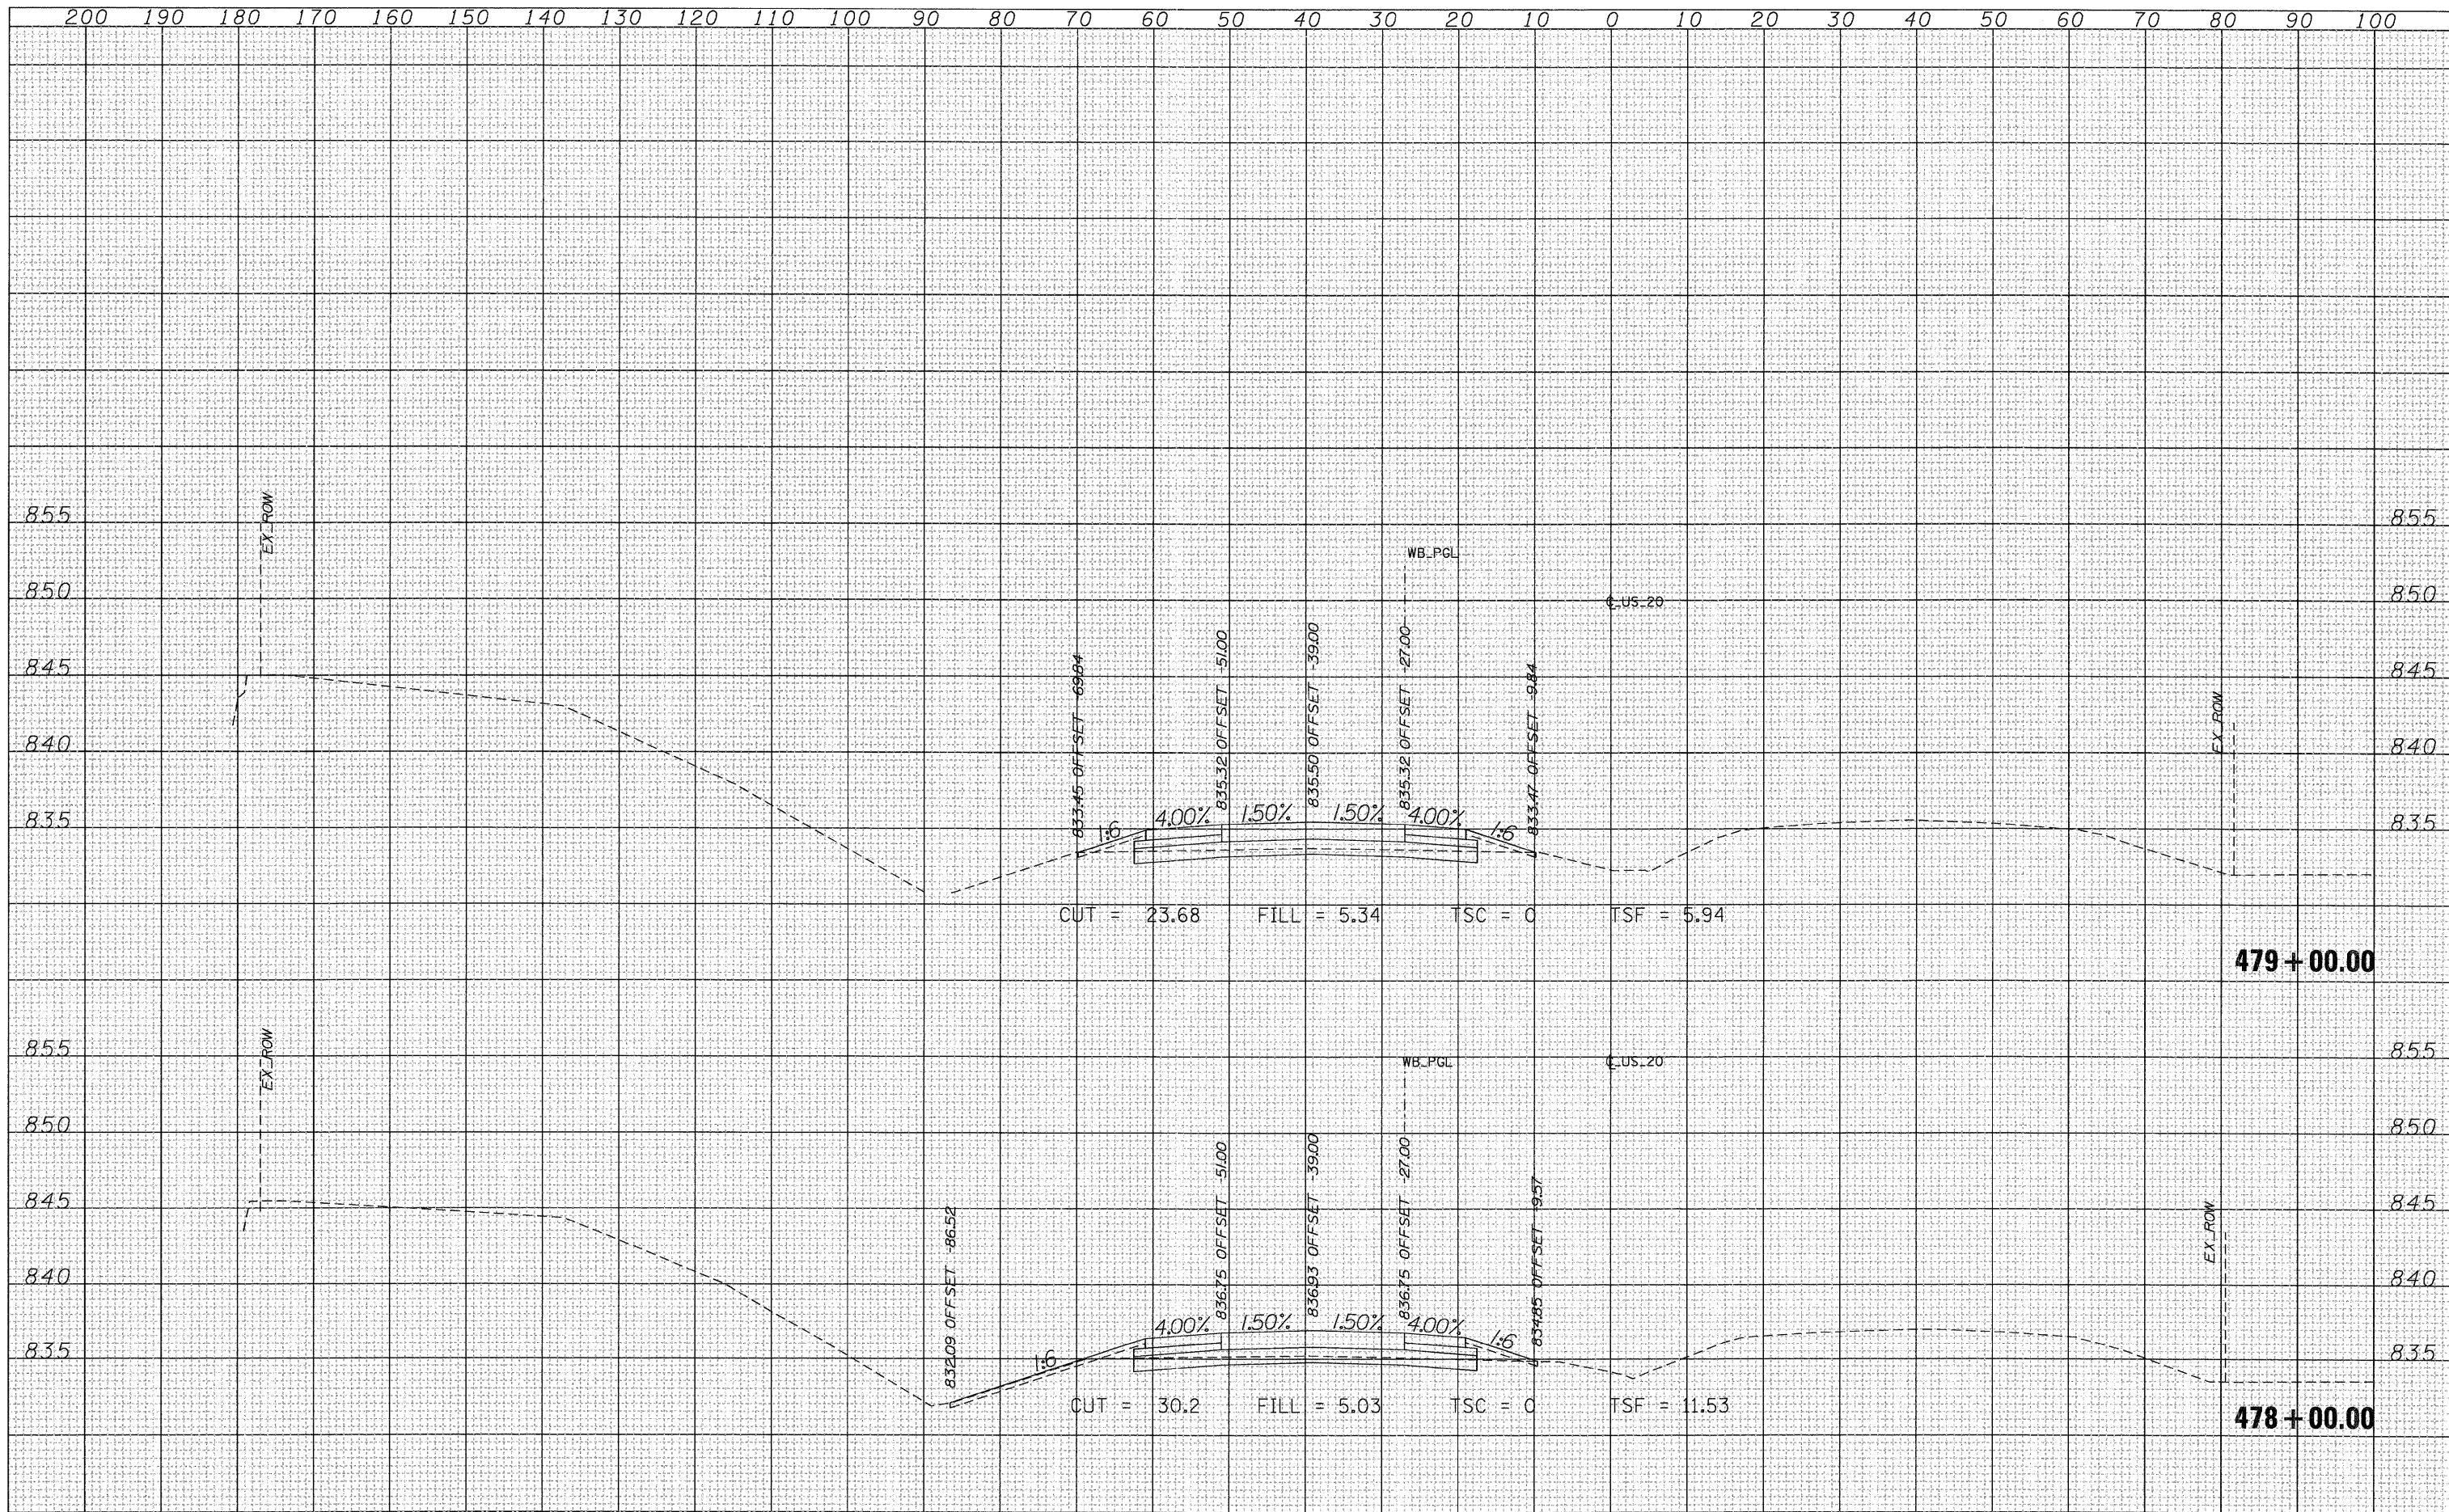

FILE NAME = T:\16814A\Civ1\PAV. Xshra\20PAV_MLXS-sheets.dgn	USER NAME = MMS	DESIGNED -	REVISED -	STATE OF ILLINOIS DEPARTMENT OF TRANSPORTATION	CROSS SECTIONS US 20			F.A.P. RTE. 301	SECTION 177-2-1	COUNTY STEPHENSON	TOTAL SHEETS 211	SHEET NO. 128
	PLOT SCALE = 10.00' / IN.	CHECKED -	REVISED -		SCALE:	SHEET NO.	OF SHEETS	STA. 478+00.00 TO STA. 479+00.00	CONTRACT NO. 64860			
	PLOT DATE = 9/28/11	DATE -	REVISED -		ILLINOIS FED. AID PROJECT							