


| | |
|---------------|--|
| DATE | |
| BY | |
| DESIGNED | |
| PLOTTED | |
| TEMPLATE | |
| AREAS CHECKED | |
| FINAL SURVEY | |
| NOTE BOOK | |
| NO. | |

| | |
|-----------------|--|
| DATE | |
| BY | |
| DESIGNED | |
| PLOTTED | |
| TEMPLATE | |
| AREAS CHECKED | |
| ORIGINAL SURVEY | |
| NOTE BOOK | |
| NO. | |

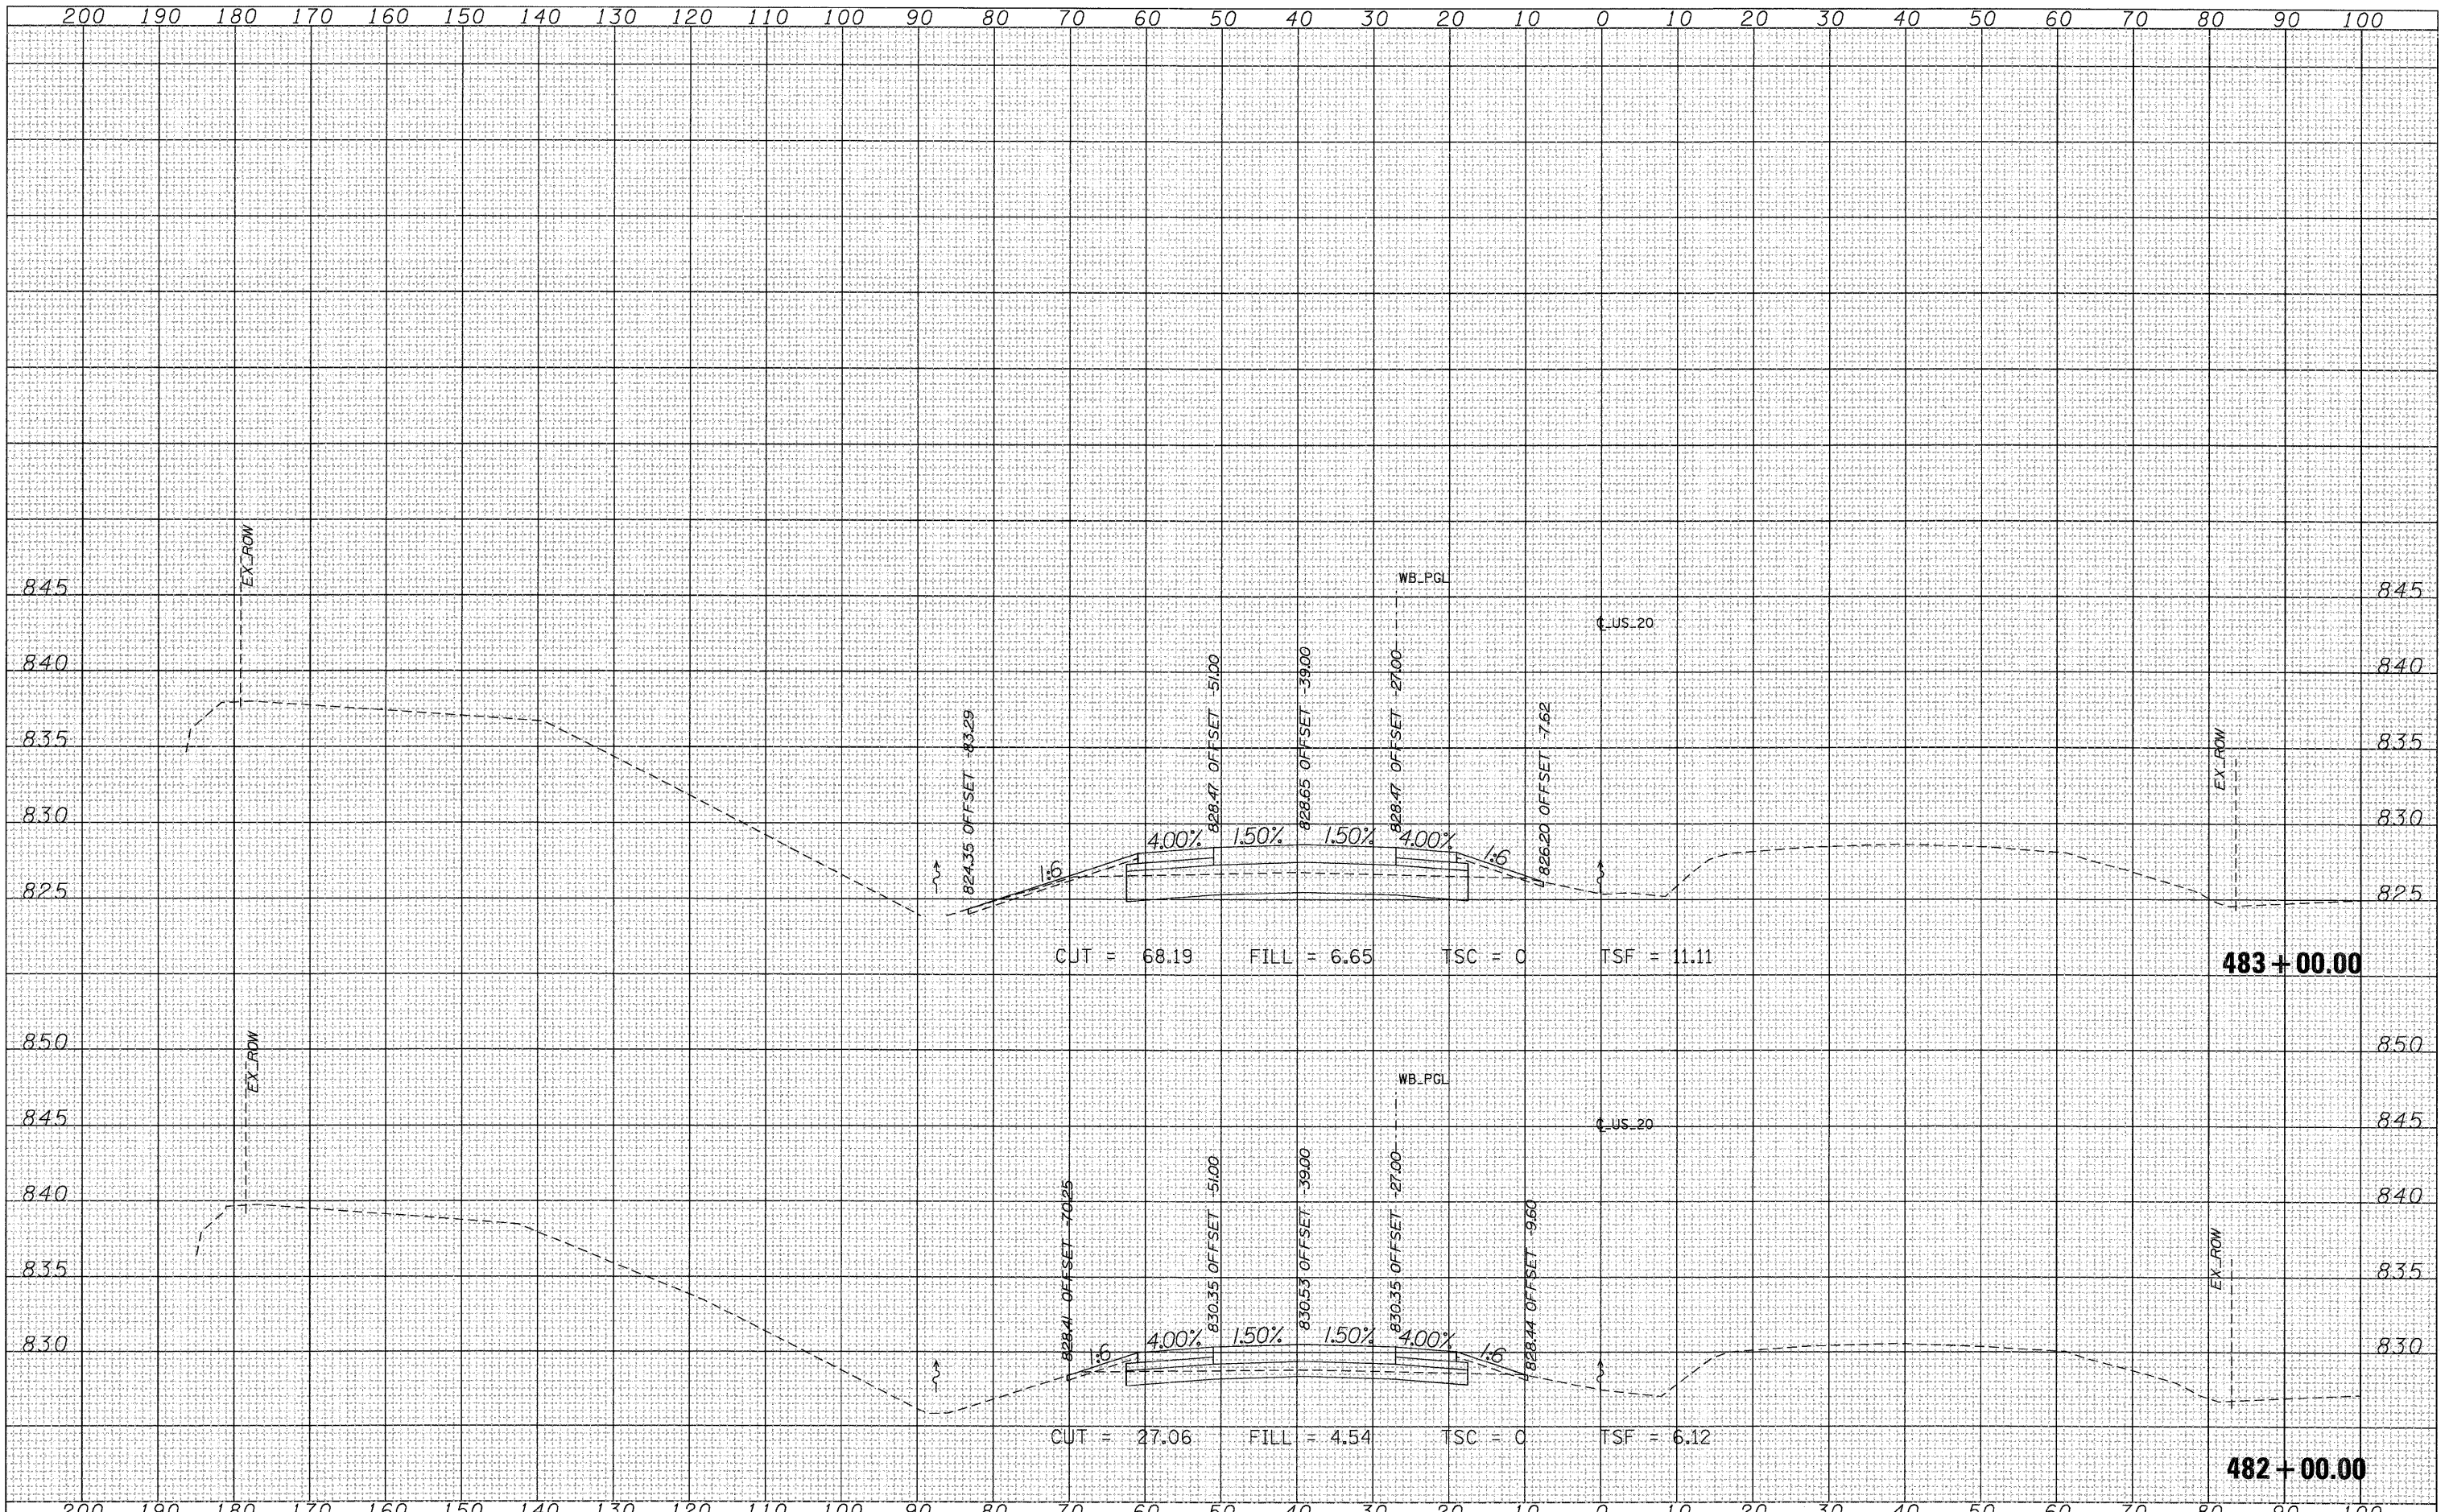

| | | | | | | | | | | | | |
|---|-----------------|------------|------------|---|---------------------------------|-----------|-----------|----------------------------------|--------------------|-------------------|------------------|---------------|
| FILE NAME = T:\168144\Civ1\PAV. Xshra\28PAV_MLXS-sheets.dgn | USER NAME = MMS | DESIGNED - | REVISIED - | STATE OF ILLINOIS DEPARTMENT OF TRANSPORTATION | CROSS SECTIONS US 20 | | | F.A.P. RTE. 301 | SECTION 177-2-1 | COUNTY STEPHENSON | TOTAL SHEETS 211 | SHEET NO. 130 |
| PLOT SCALE = 10.00' / IN. | CHECKED - | REVISIED - | REVISIED - | | SCALE: | SHEET NO. | OF SHEETS | STA. 482+00.00 TO STA. 483+00.00 | CONTRACT NO. 64860 | | | |
| PLOT DATE = 9/28/11 | DATE - | REVISIED - | REVISIED - | | ILLINOIS FED. AID PROJECT | | | | | | | |
| | | | | | | | | | | | | |