


| | |
|---------------|--|
| DATE | |
| BY | |
| SURVEY NO. | |
| PLOTTED | |
| TEMPLATE | |
| NOTE BOOK | |
| AREAS CHECKED | |

| | |
|---------------------|--|
| DATE | |
| BY | |
| ORIGINAL SURVEY NO. | |
| PLOTTED | |
| TEMPLATE | |
| NOTE BOOK | |
| AREAS CHECKED | |

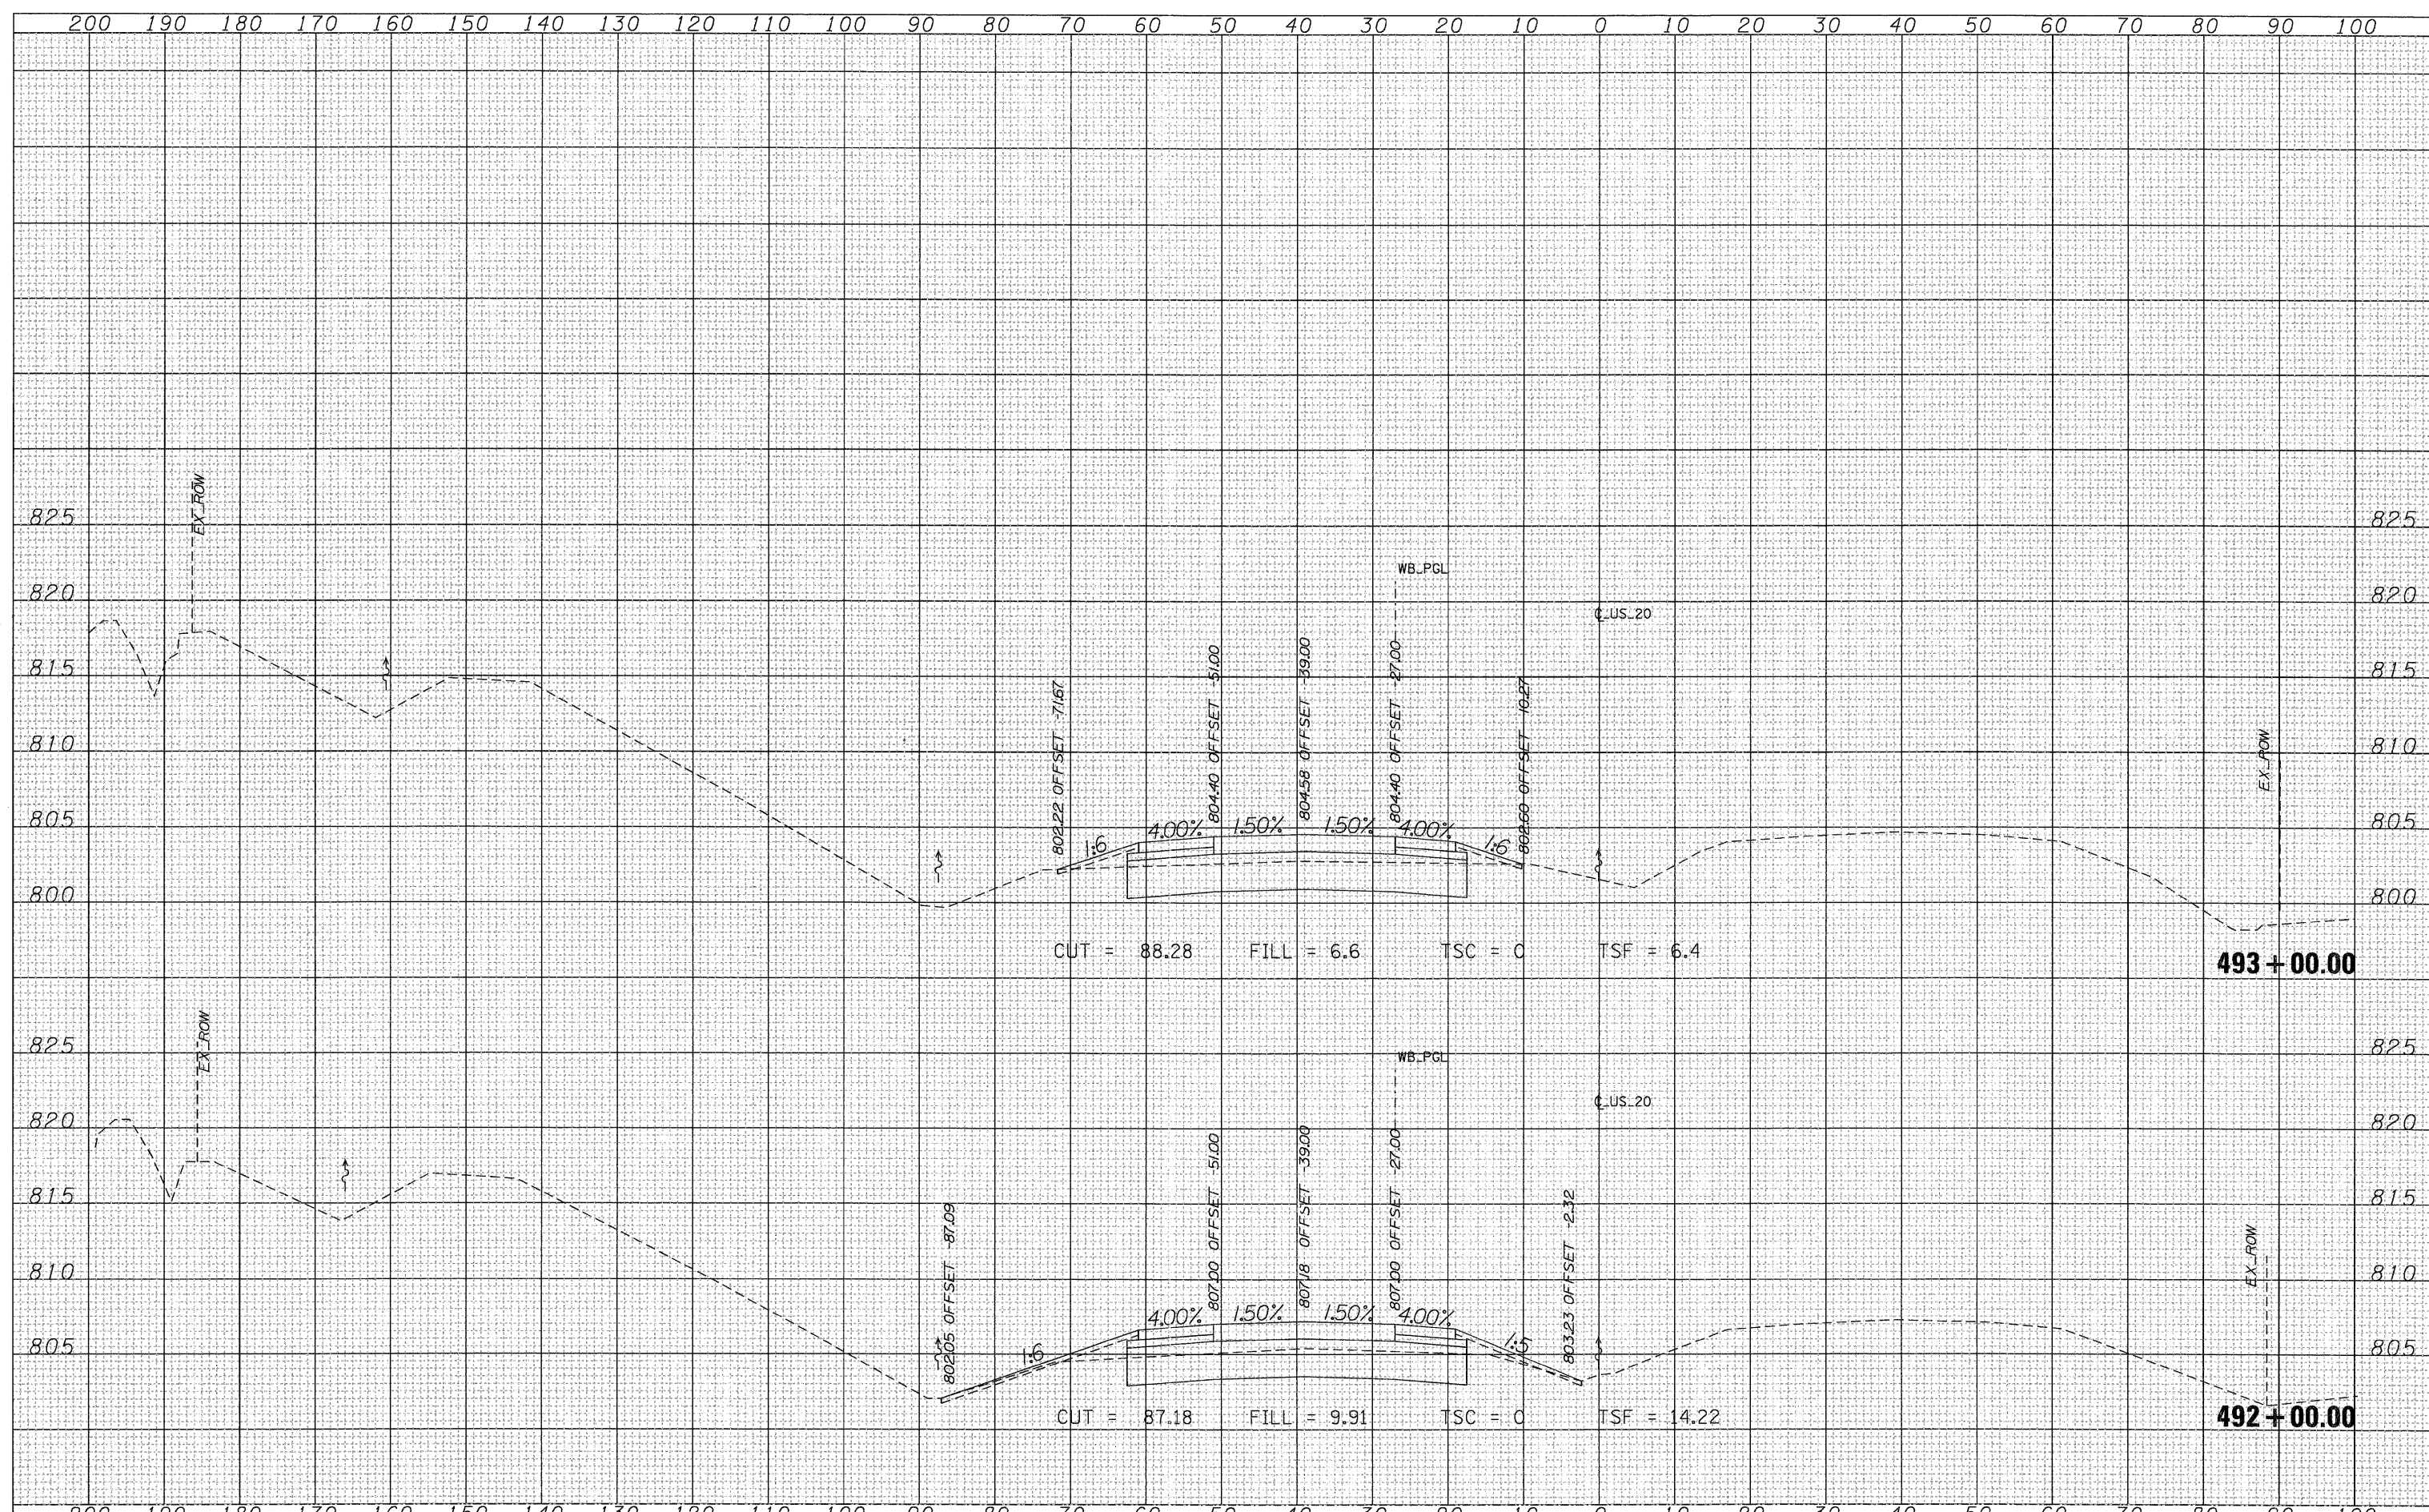

| | | | | | | | | | | | | | |
|---|-----------------|------------|-----------|---|---------------------------------|-----------|----|--------|-----------------------|--------------------|----------------------|------------------------|---------------------|
| FILE NAME = T:\16814A\Civil\PAV. Xshra\20PAV_MLXS-sheets.dwg | USER NAME = MMS | DESIGNED - | REVISED - | STATE OF ILLINOIS DEPARTMENT OF TRANSPORTATION | CROSS SECTIONS US 20 | | | | F.A.P. RTE. 301 | SECTION 177-2-1 | COUNTY STEPHENSON | TOTAL SHEETS 211 | SHEET NO. 135 |
| PLOT SCALE = 10.00' / IN. | CHECKED - | REVISED - | REVISED - | | SCALE: | SHEET NO. | OF | SHEETS | STA. 492+00.00 | TO STA. 493+00.00 | CONTRACT NO. 64860 | | |
| PLOT DATE = 9/28/11 | DATE - | REVISED - | REVISED - | | ILLINOIS FED. AID PROJECT | | | | | | | | |
| | | | | | | | | | | | | | |