


DATE	
BY	
DESIGNED	
PLOTTED	
TEMPLATE	
AREAS	
CHECKED	
FINAL SURVEY	
NOTE BOOK	
NO.	

DATE	
BY	
DESIGNED	
PLOTTED	
TEMPLATE	
AREAS	
CHECKED	
ORIGINAL SURVEY	
NOTE BOOK	
NO.	

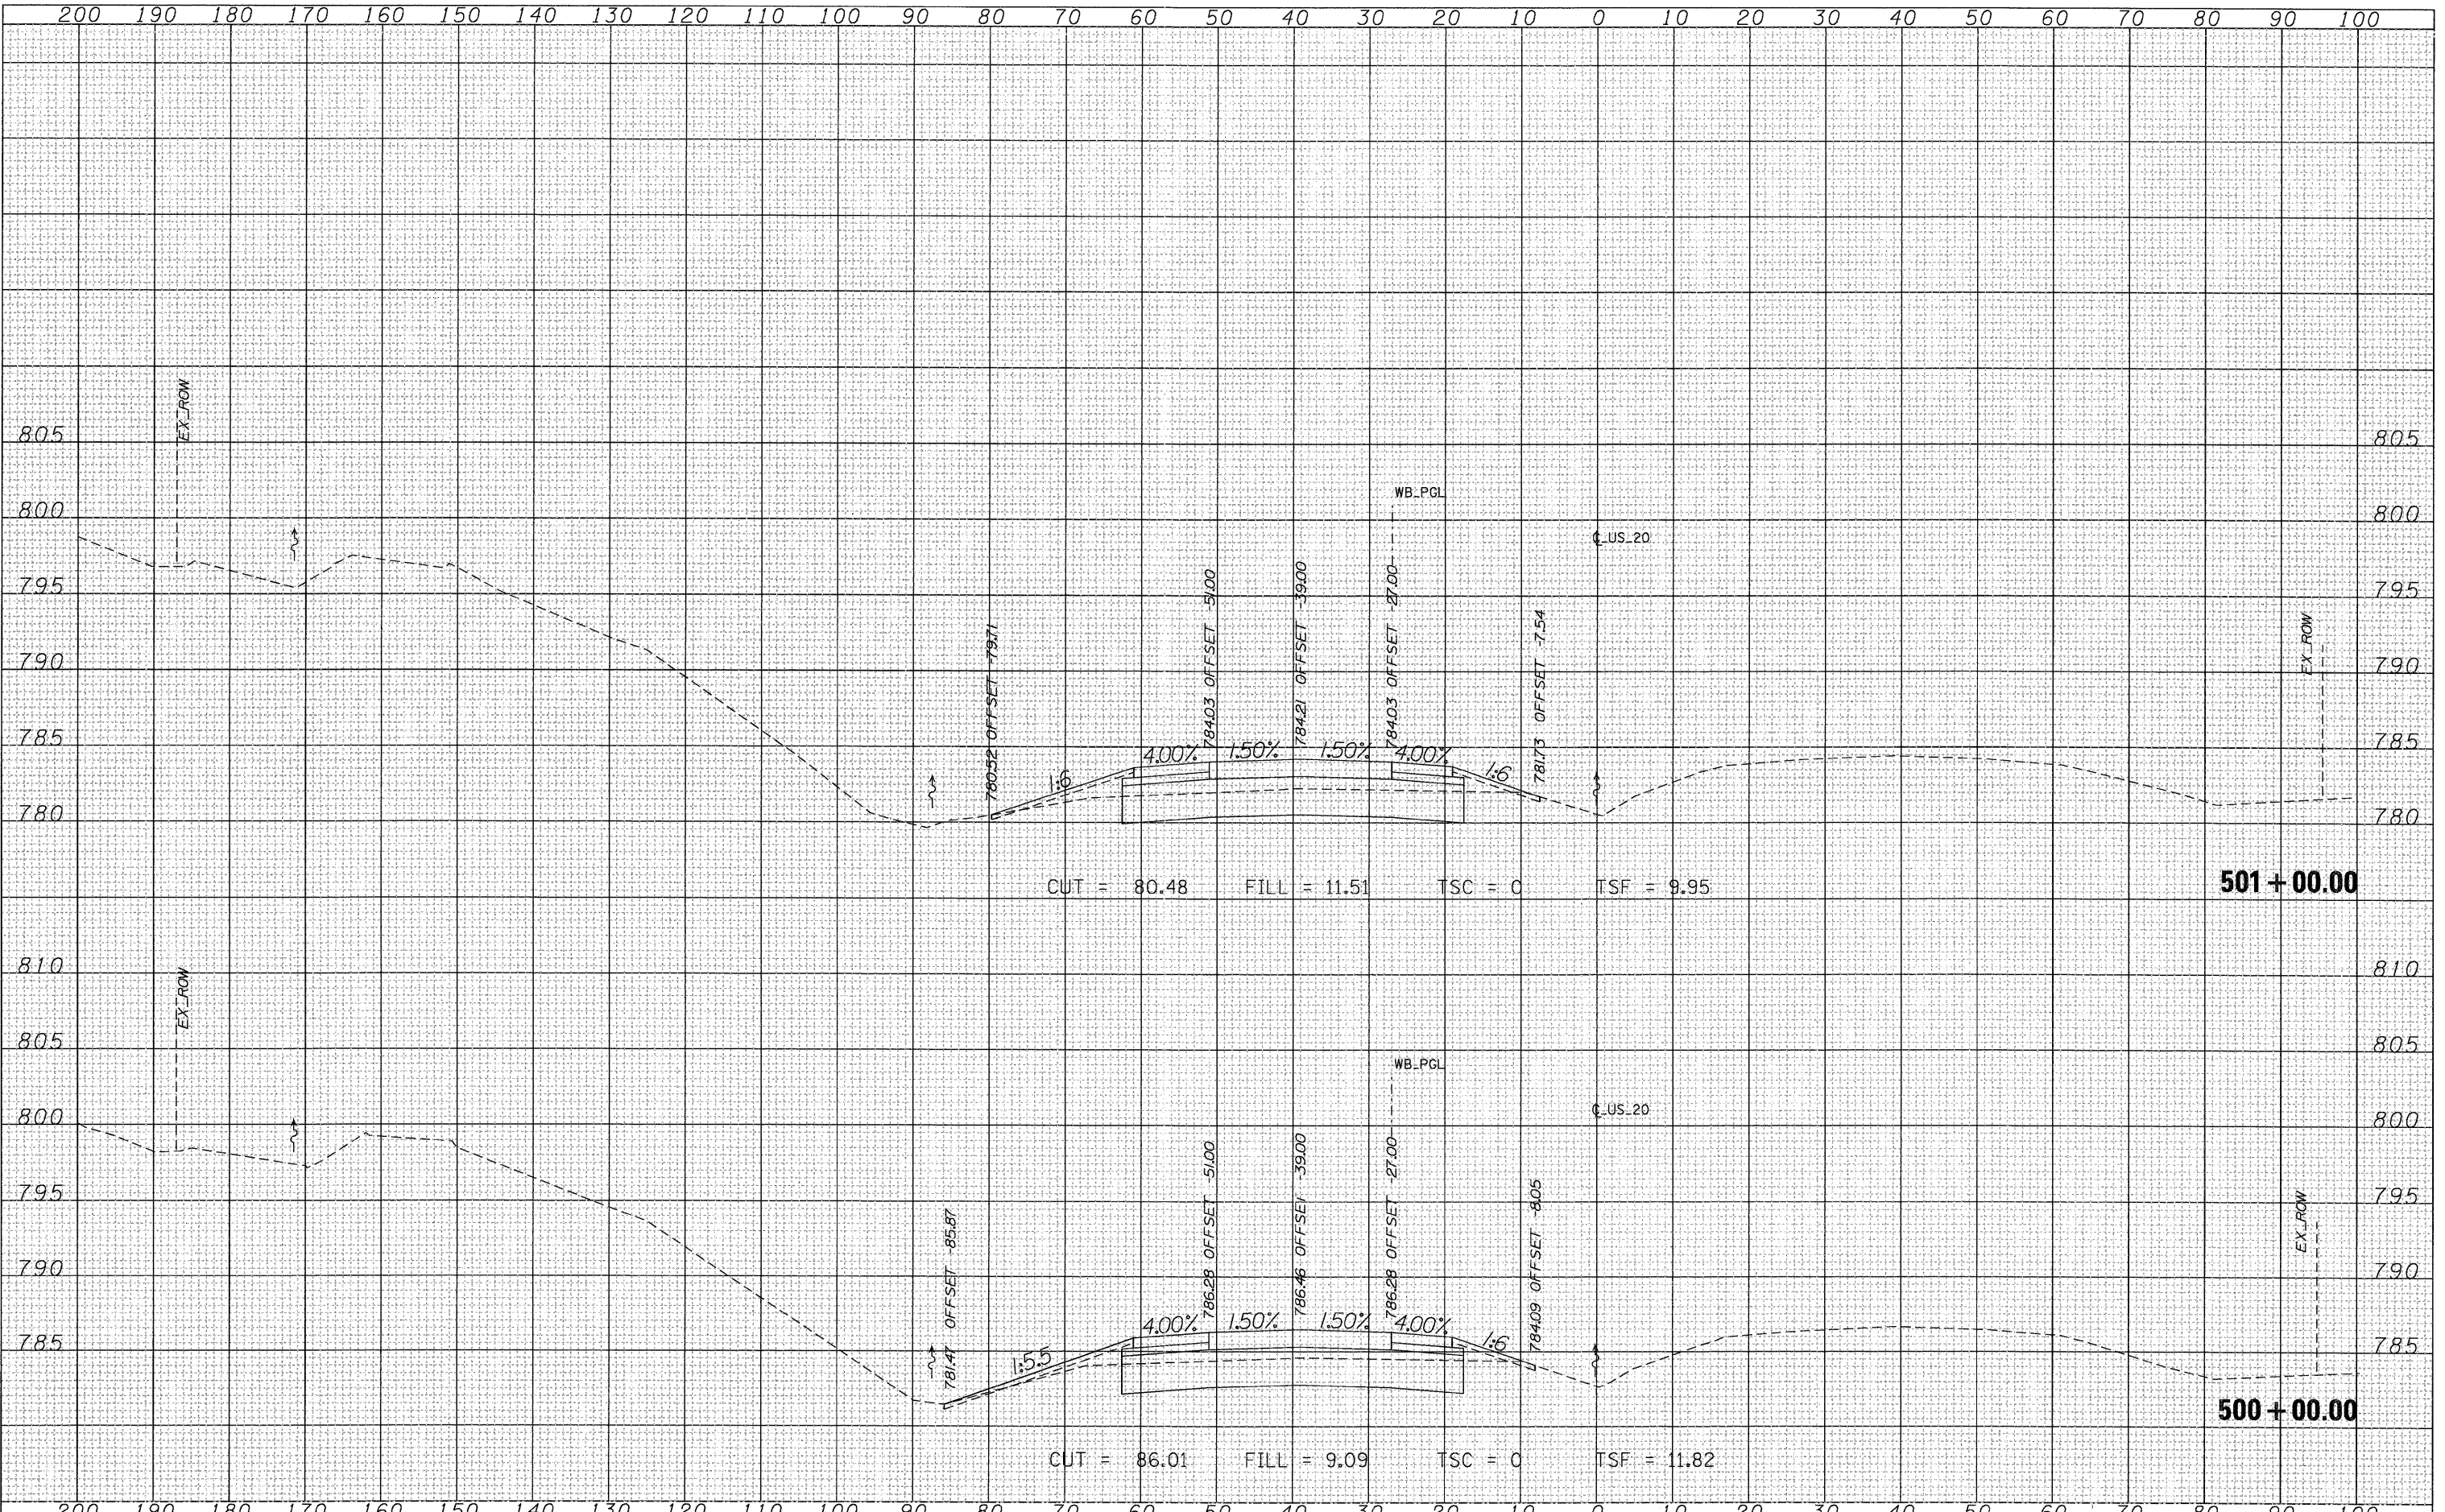

FILE NAME =	USER NAME = MMS	DESIGNED -	REVISED -	<b>STATE OF ILLINOIS</b> <b>DEPARTMENT OF TRANSPORTATION</b>	<b>CROSS SECTIONS</b> <b>US 20</b>			F.A.P. RTE.	SECTION	COUNTY	TOTAL SHEETS	SHEET NO.
T:\16814A\Civil\PAV. Xshra\20PAV_MLXS-sheets.dgn		DRAWN -	REVISED -		301	177-2-1	STEPHENSON	211	139			
PLOT SCALE = 10.00' / IN.		CHECKED -	REVISED -		SCALE:	SHEET NO.	OF SHEETS	STA. 500+00.00 TO STA. 501+00.00	CONTRACT NO. 64860			
PLOT DATE = 9/28/11		DATE -	REVISED -		ILLINOIS FED. AID PROJECT							