


DATE	
BY	
DESIGNED	
DRAWN	
CHECKED	
DATE	
REVISIONS	
NO.	

DATE	
BY	
DESIGNED	
DRAWN	
CHECKED	
DATE	
REVISIONS	
NO.	

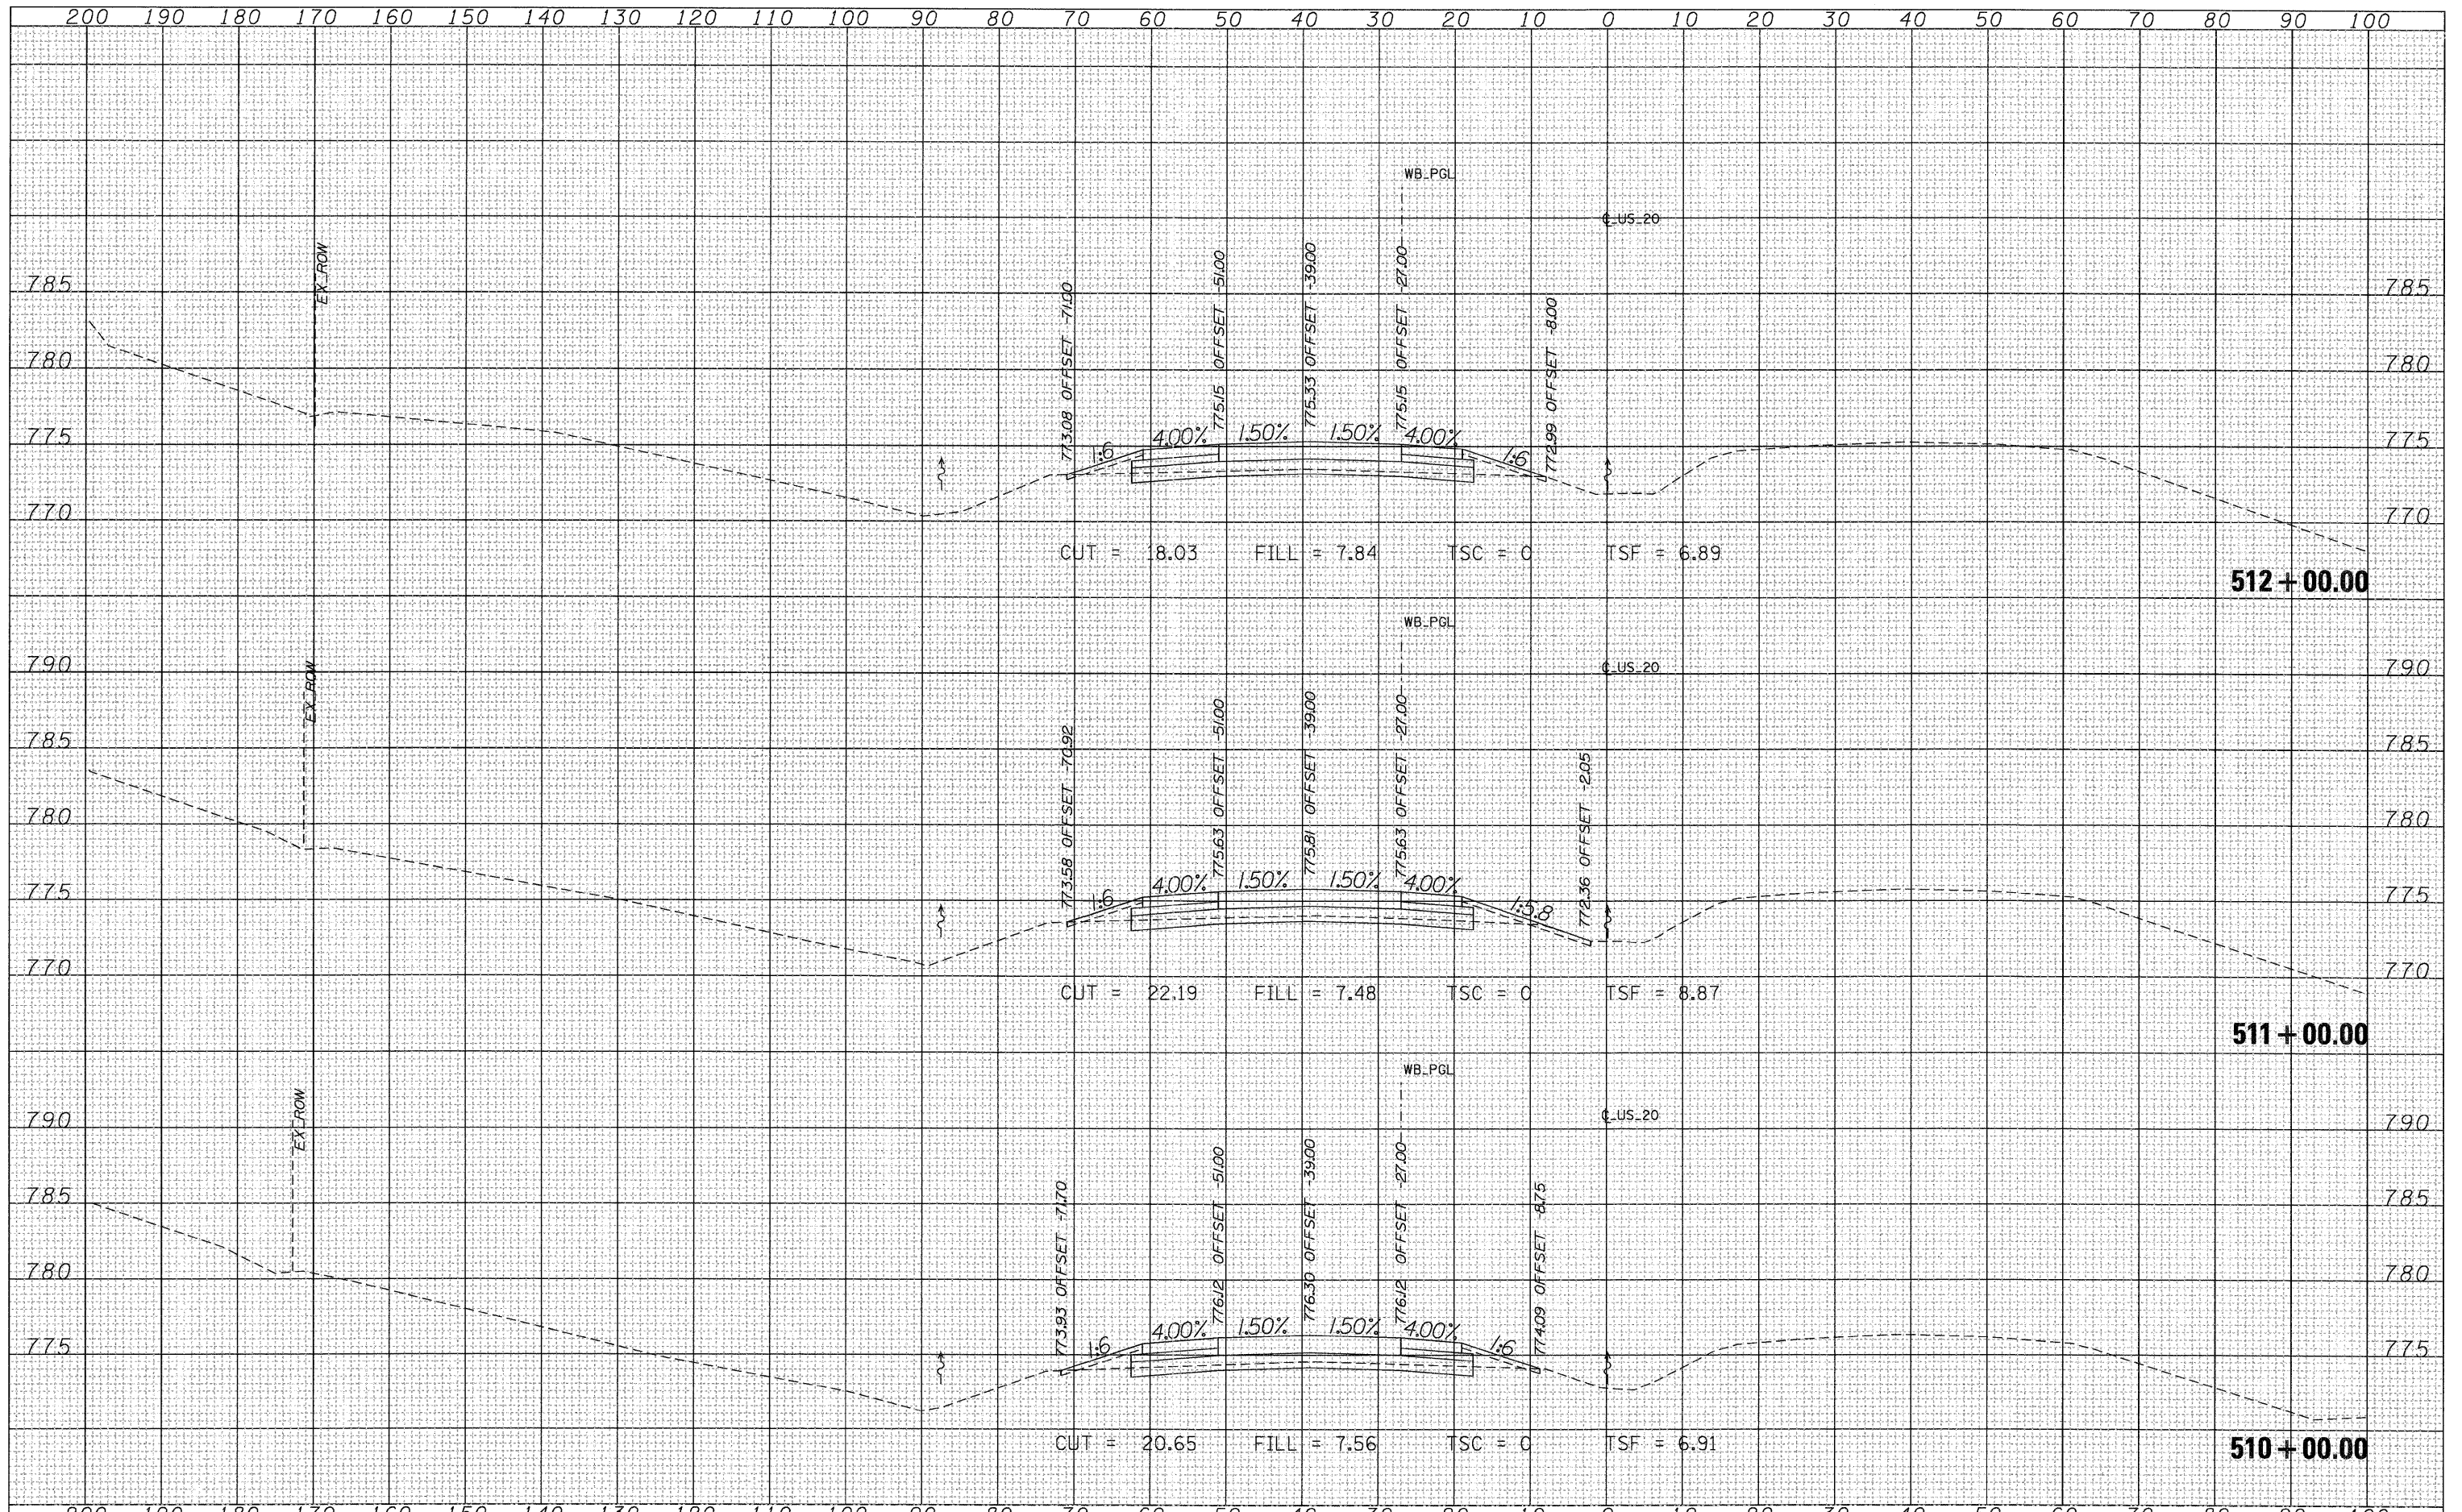

FILE NAME =
 T:\16814A\Civil\PAV. Xshhta\20PAV_MLXS-sheets.dgn

USER NAME = MMS
 PLOT SCALE = 1/8" = 1' / IN.
 PLOT DATE = 9/28/11

DESIGNED -
 DRAWN -
 CHECKED -
 DATE -

REVISED -
 REVISED -
 REVISED -
 REVISED -

**STATE OF ILLINOIS
 DEPARTMENT OF TRANSPORTATION**

**CROSS SECTIONS
 US 20**

SCALE: SHEET NO. OF SHEETS STA. 510+00.00 TO STA. 512+00.00

F.A.P. RTE.	SECTION	COUNTY	TOTAL SHEETS	SHEET NO.
301	177-2-1	STEPHENSON	211	144
CONTRACT NO. 64860			ILLINOIS FED. AID PROJECT	