


DATE	
BY	
DESIGNED	
DRAWN	
CHECKED	
REVISIONS	
NO.	

DATE	
BY	
DESIGNED	
DRAWN	
CHECKED	
REVISIONS	
NO.	

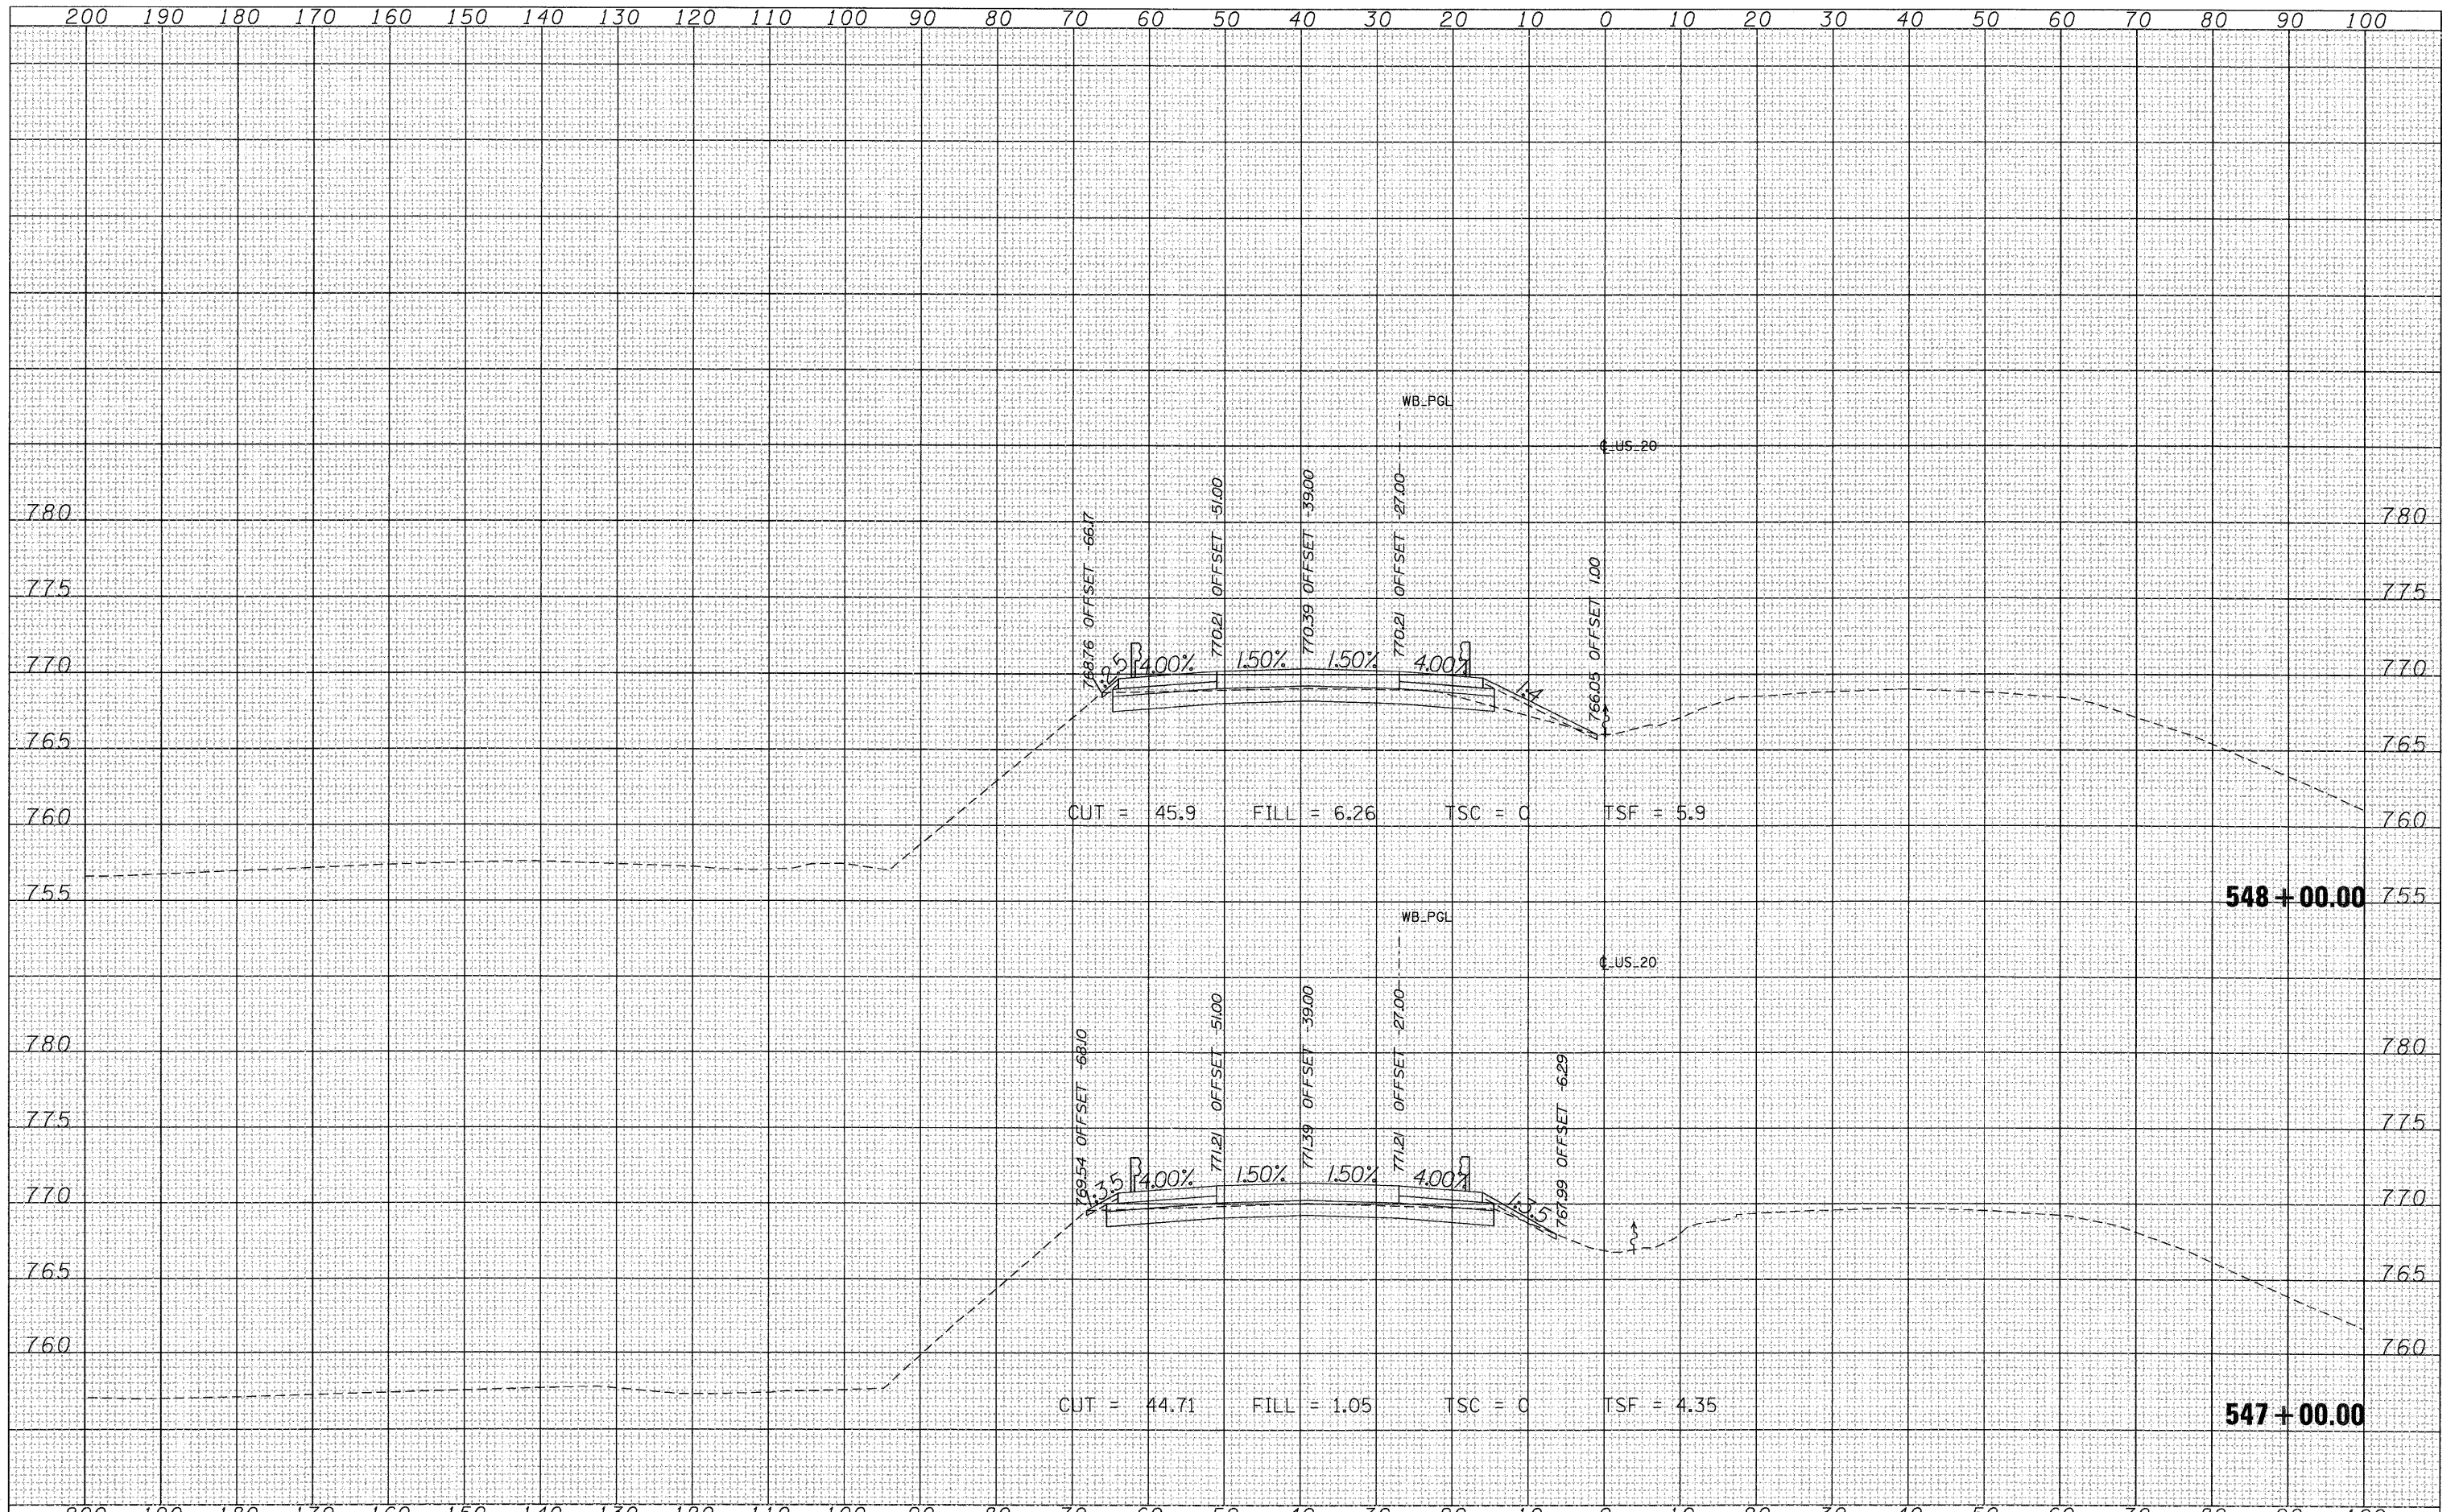

FILE NAME = T:\168144\civ1\PAV. Xshft\20PAV\_MLXS-sheets.dgn  
 USER NAME = MMS  
 PLOT SCALE = 1/8" = 100' / IN.  
 PLOT DATE = 9/28/11

DESIGNED	-	REVISIONS	-
DRAWN	-	REVISIONS	-
CHECKED	-	REVISIONS	-
DATE	-	REVISIONS	-

**STATE OF ILLINOIS  
DEPARTMENT OF TRANSPORTATION**

**CROSS SECTIONS  
US 20**

SCALE: SHEET NO. OF SHEETS STA. 547+00.00 TO STA. 548+00.00

F.A.P. RTE.	SECTION	COUNTY	TOTAL SHEETS	SHEET NO.
301	177-2-1	STEPHENSON	211	157
CONTRACT NO. 64860			ILLINOIS FED. AID PROJECT	