


DATE	
BY	
DESIGNED	
DRAWN	
CHECKED	
REVISIONS	
NO.	
DATE	
BY	
DESIGNED	
DRAWN	
CHECKED	
REVISIONS	
NO.	
DATE	
BY	
DESIGNED	
DRAWN	
CHECKED	
REVISIONS	
NO.	

DATE	
BY	
DESIGNED	
DRAWN	
CHECKED	
REVISIONS	
NO.	
DATE	
BY	
DESIGNED	
DRAWN	
CHECKED	
REVISIONS	
NO.	
DATE	
BY	
DESIGNED	
DRAWN	
CHECKED	
REVISIONS	
NO.	

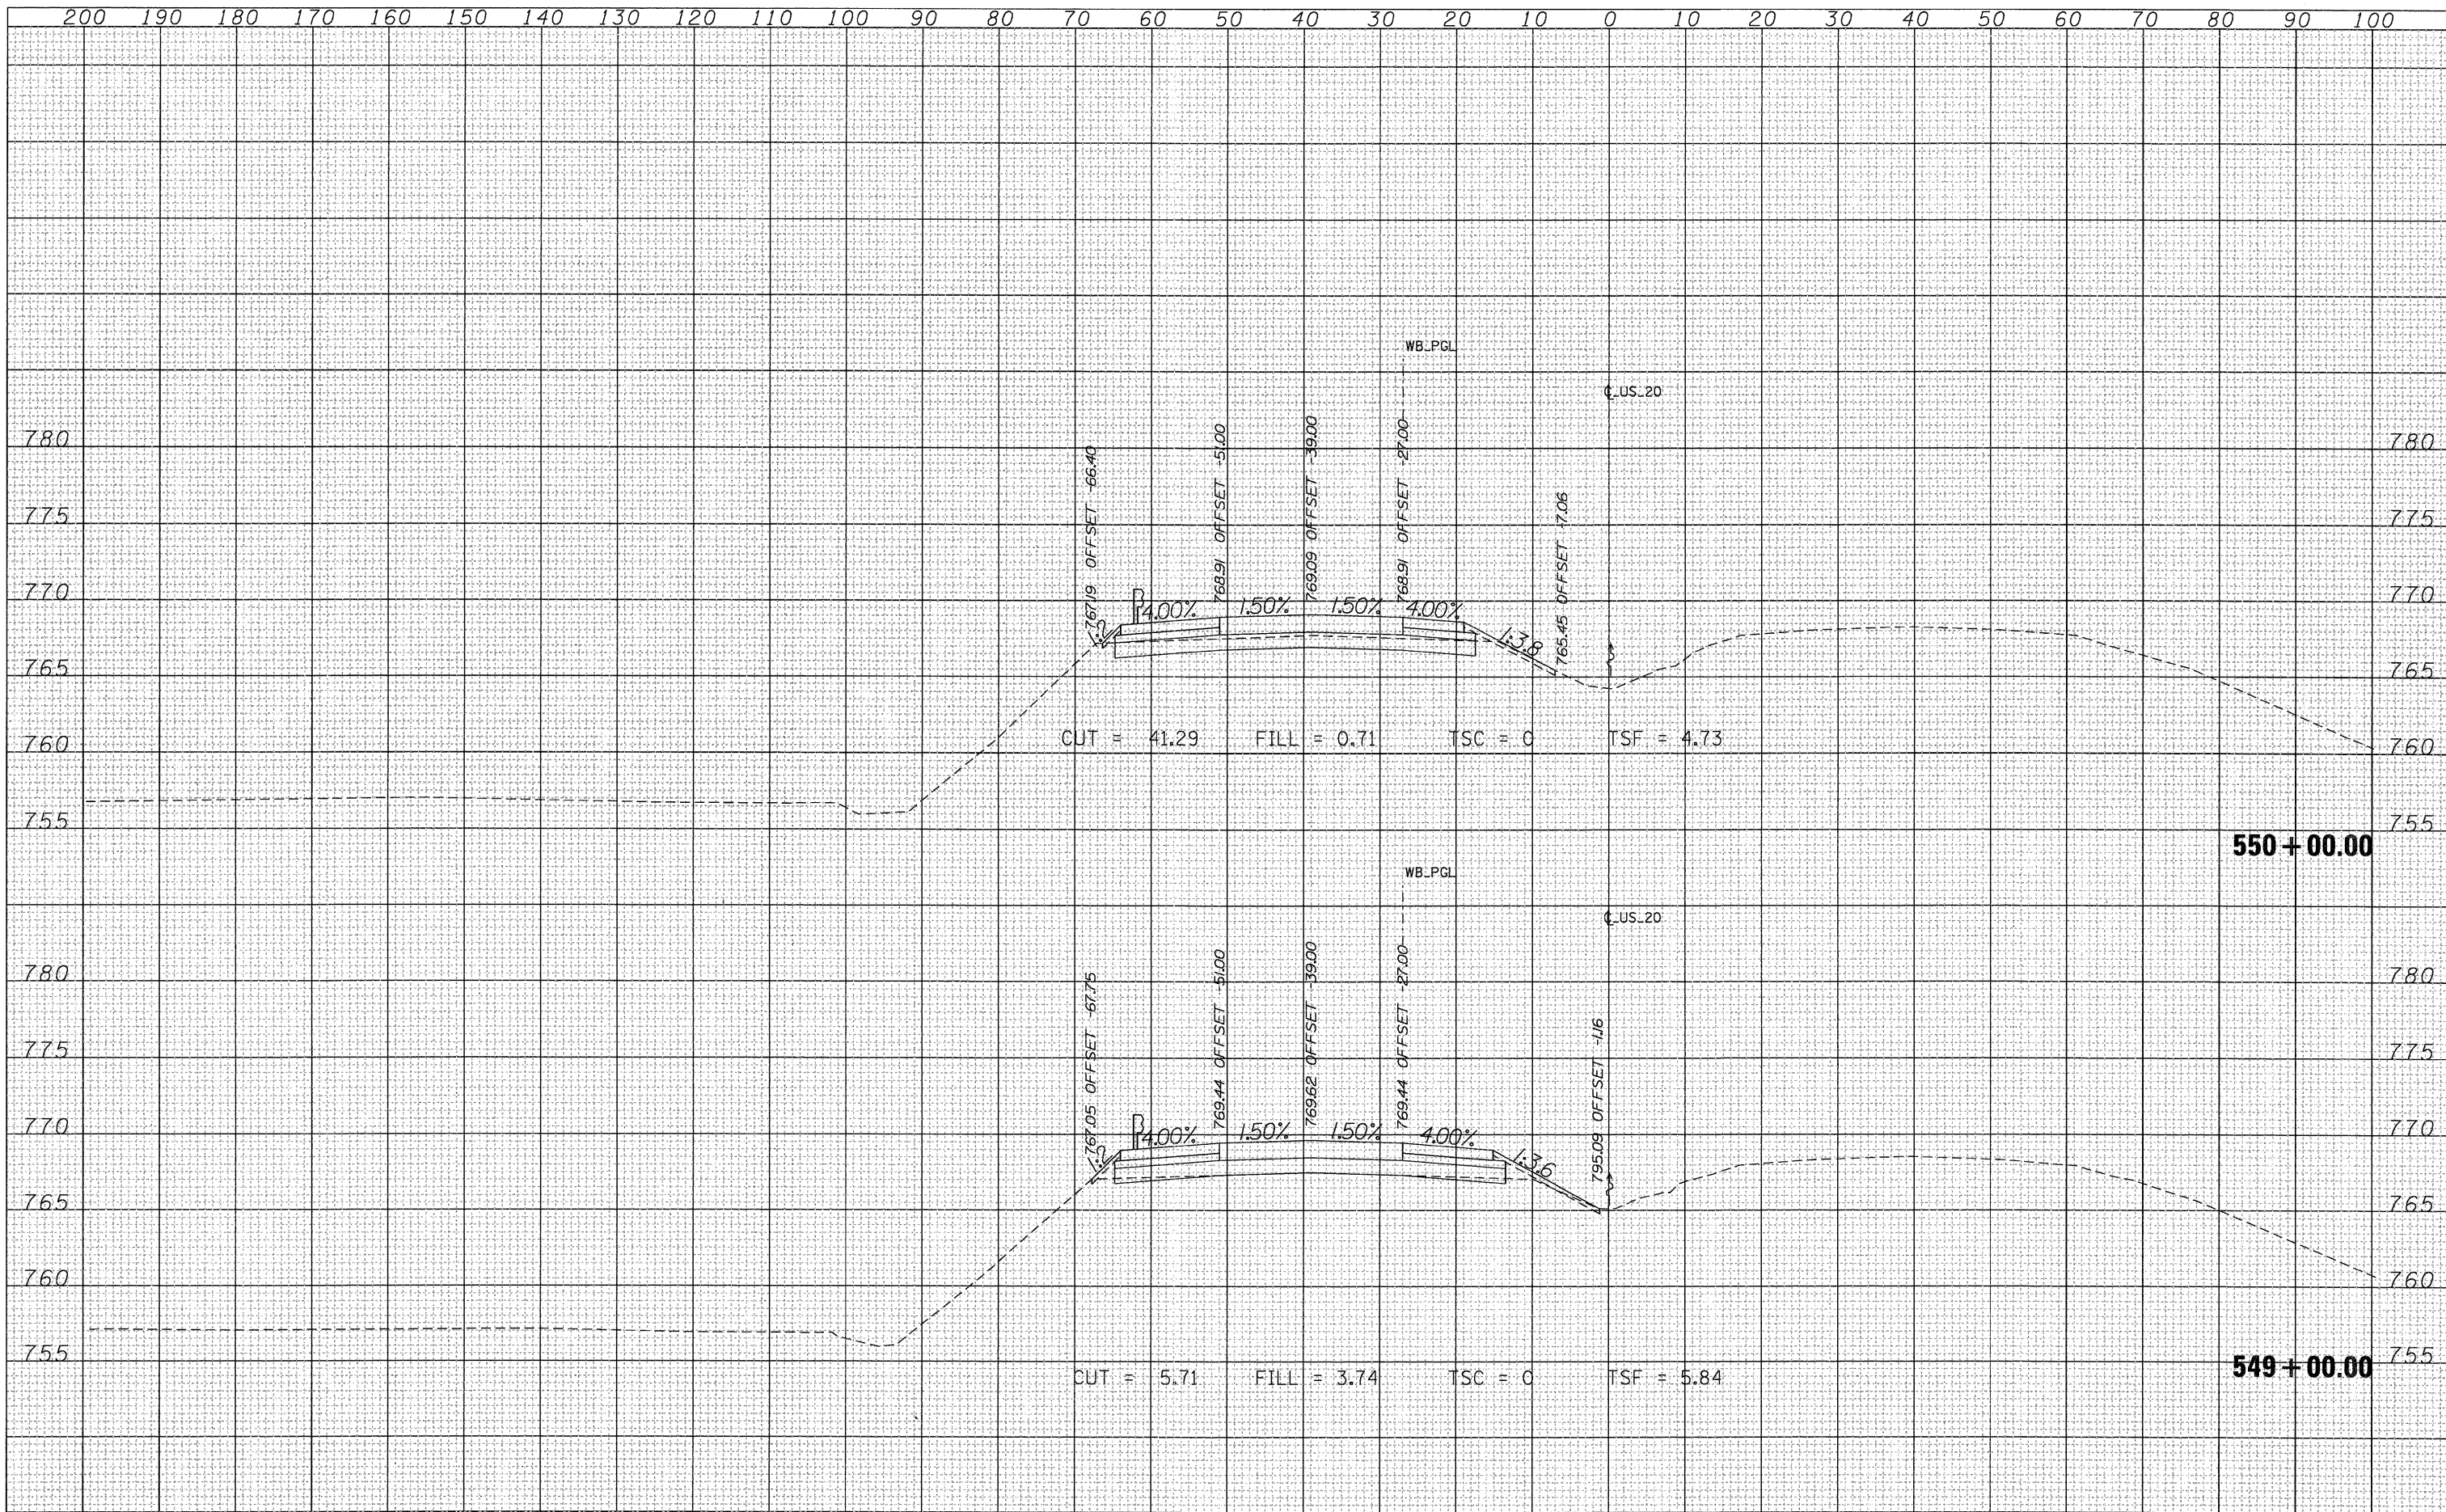

FILE NAME =	USER NAME = MMS	DESIGNED -	REVISIONS -	STATE OF ILLINOIS DEPARTMENT OF TRANSPORTATION	CROSS SECTIONS US 20				F.A.P. RTE.	SECTION	COUNTY	TOTAL SHEETS	SHEET NO.		
T:\168144\civ\1\PAV. Xshita\20PAV.MLXS-sheets.dgn		DRAWN -	REVISIONS -		SCALE:	SHEET NO.	OF	SHEETS	STA. 549+00.00	TO STA. 550+00.00	301	177-2-1	STEPHENSON	211	158
		CHECKED -	REVISIONS -												
		DATE -	REVISIONS -												

ILLINOIS FED. AID PROJECT