


DATE	
BY	
REVIEWED	
PLOTTED	
TEMPLATE	
AREAS	
NO.	

DATE	
BY	
REVIEWED	
PLOTTED	
TEMPLATE	
AREAS	
NO.	

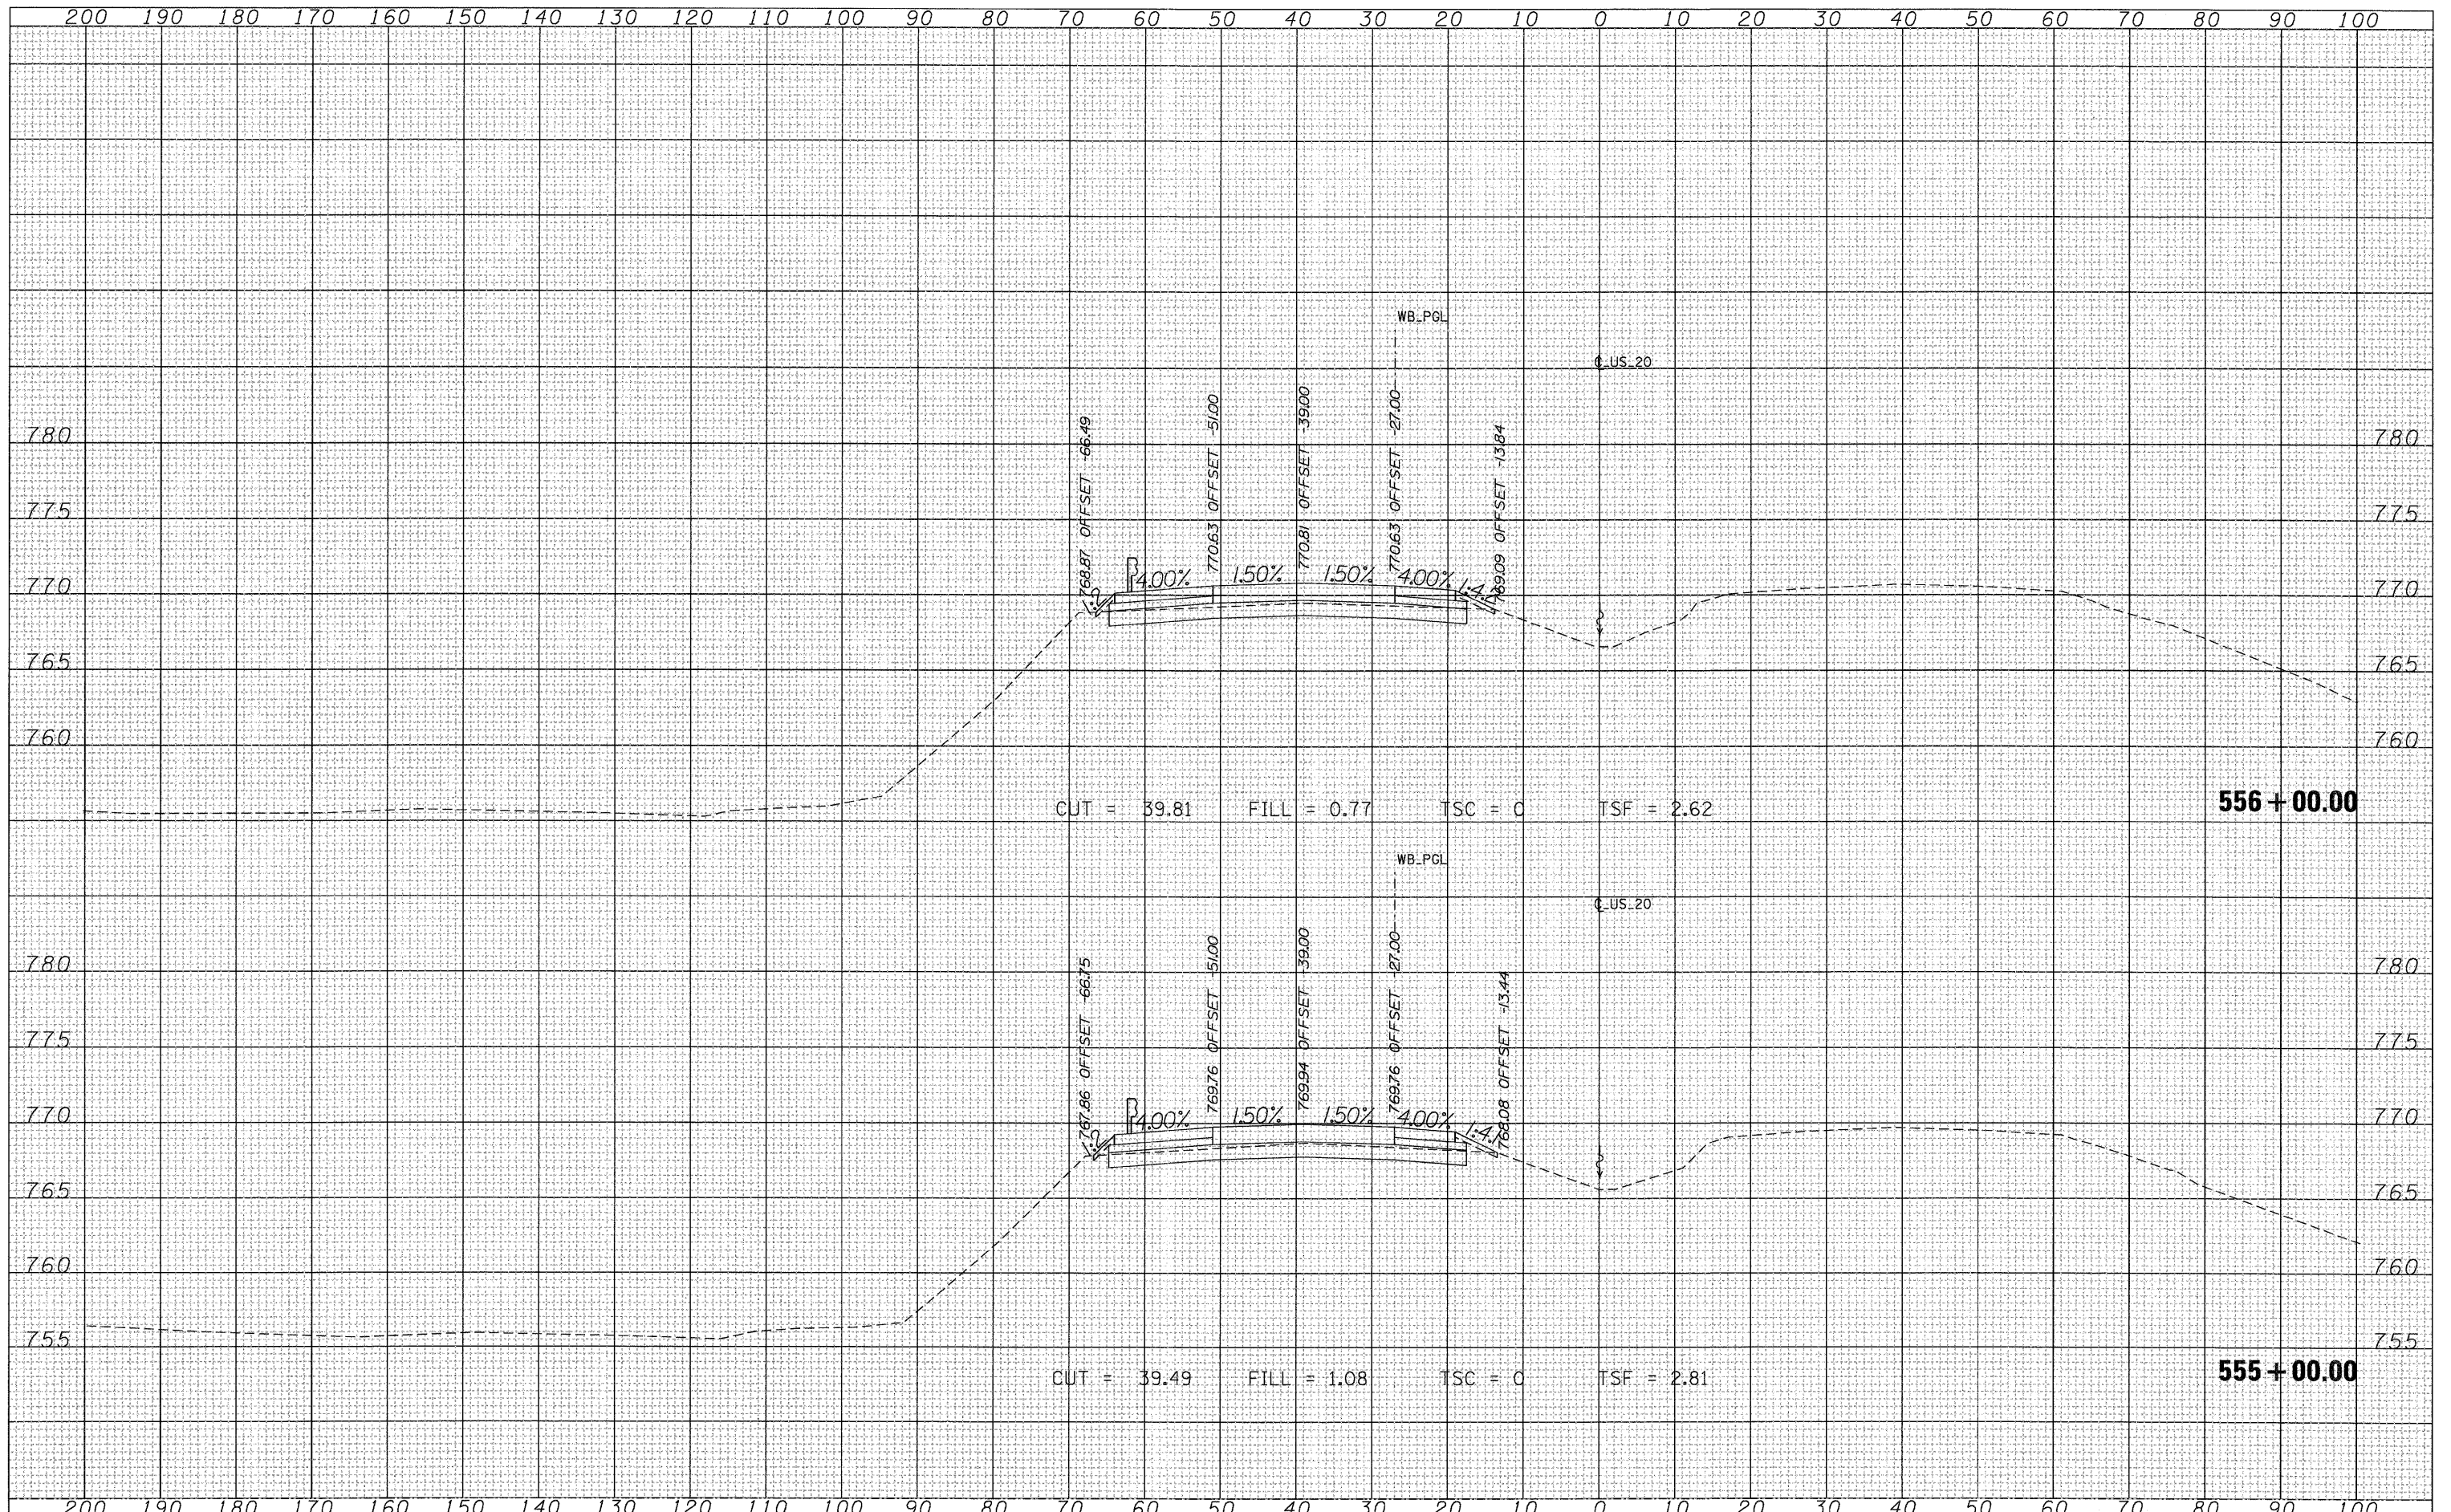

FILE NAME =  
 T:\168144\Civil\PAV\_Xahta\20PAV\_MLXS-sheets.dgn

USER NAME = MMS  
 DESIGNED -  
 DRAWN -  
 CHECKED -  
 DATE -

DESIGNED -  
 DRAWN -  
 CHECKED -  
 DATE -

REVISED -  
 REVISED -  
 REVISED -  
 REVISED -

**STATE OF ILLINOIS  
 DEPARTMENT OF TRANSPORTATION**

**CROSS SECTIONS  
 US 20**

SCALE: SHEET NO. OF SHEETS STA. 555+00.00 TO STA. 556+00.00

F.A.P. RTE.	SECTION	COUNTY	TOTAL SHEETS	SHEET NO.
301	177-2-1	STEPHENSON	211	161
			CONTRACT NO. 64860	
ILLINOIS FED. AID PROJECT				