


FINAL SURVEY	DATE
SURVEYED	BY
PLOTTED	
TEMPLATE	
NOTE BOOK	
AREAS	
CHECKED	
NO.	

ORIGINAL SURVEY	DATE
SURVEYED	BY
PLOTTED	
TEMPLATE	
NOTE BOOK	
AREAS	
CHECKED	
NO.	

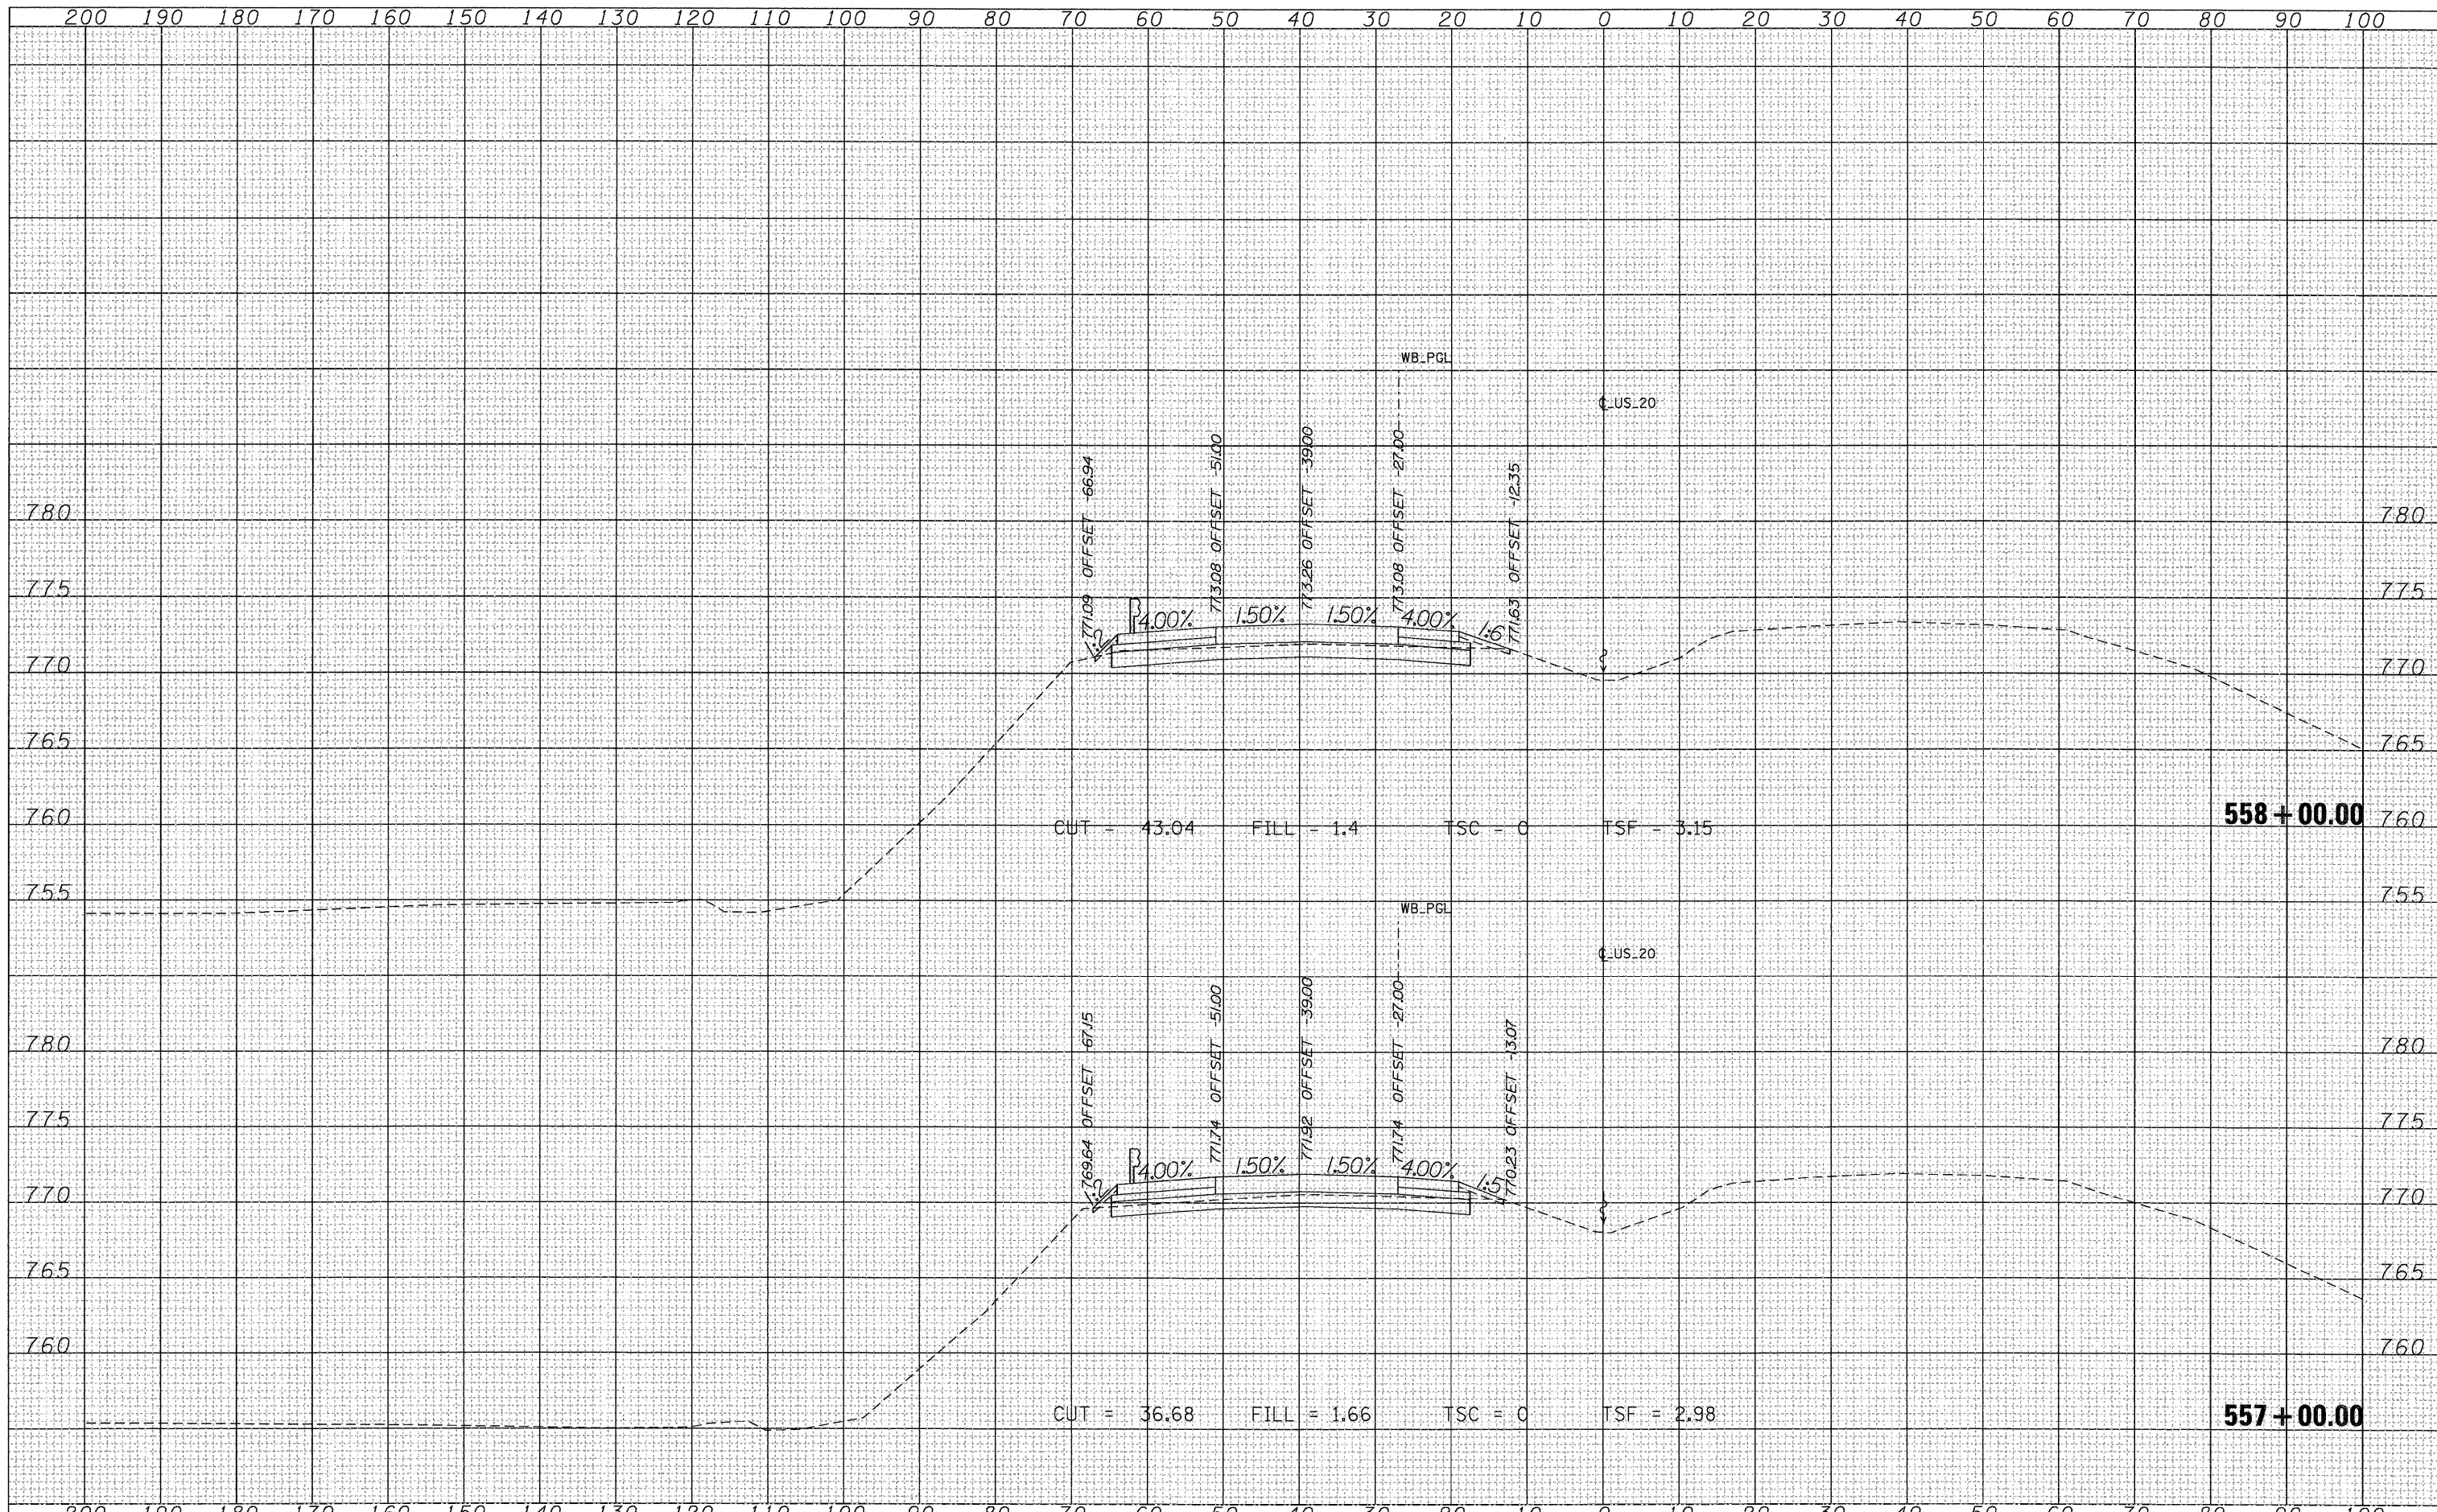

FILE NAME = T:\168144\c\1\PAV_Xshita\20PAV_MLXS-sheets.dgn	USER NAME = MMS	DESIGNED -	REVISED -	<p align="center">STATE OF ILLINOIS DEPARTMENT OF TRANSPORTATION</p> <p align="center">CROSS SECTIONS US 20</p>	F.A.P. RTE. = 301	SECTION = 177-2-1	COUNTY = STEPHENSON	TOTAL SHEETS = 211	SHEET NO. = 162	
	PLOT SCALE = 1/8" = 1' / IN.	DRAWN -	REVISED -		SCALE:	SHEET NO. OF SHEETS	STA. 557+00.00 TO STA. 558+00.00	CONTRACT NO. 64860		
	PLOT DATE = 9/28/11	CHECKED -	REVISED -					ILLINOIS FED. AID PROJECT		
		DATE -	REVISED -							