


DATE	
BY	
DESIGNED	
DRAWN	
CHECKED	
DATE	
REVISIONS	
NO.	
DESCRIPTION	
DATE	
BY	
NO.	
DESCRIPTION	
DATE	
BY	
NO.	
DESCRIPTION	
DATE	
BY	
NO.	
DESCRIPTION	
DATE	
BY	
NO.	
DESCRIPTION	

DATE	
BY	
DESIGNED	
DRAWN	
CHECKED	
DATE	
REVISIONS	
NO.	
DESCRIPTION	
DATE	
BY	
NO.	
DESCRIPTION	
DATE	
BY	
NO.	
DESCRIPTION	
DATE	
BY	
NO.	
DESCRIPTION	
DATE	
BY	
NO.	
DESCRIPTION	

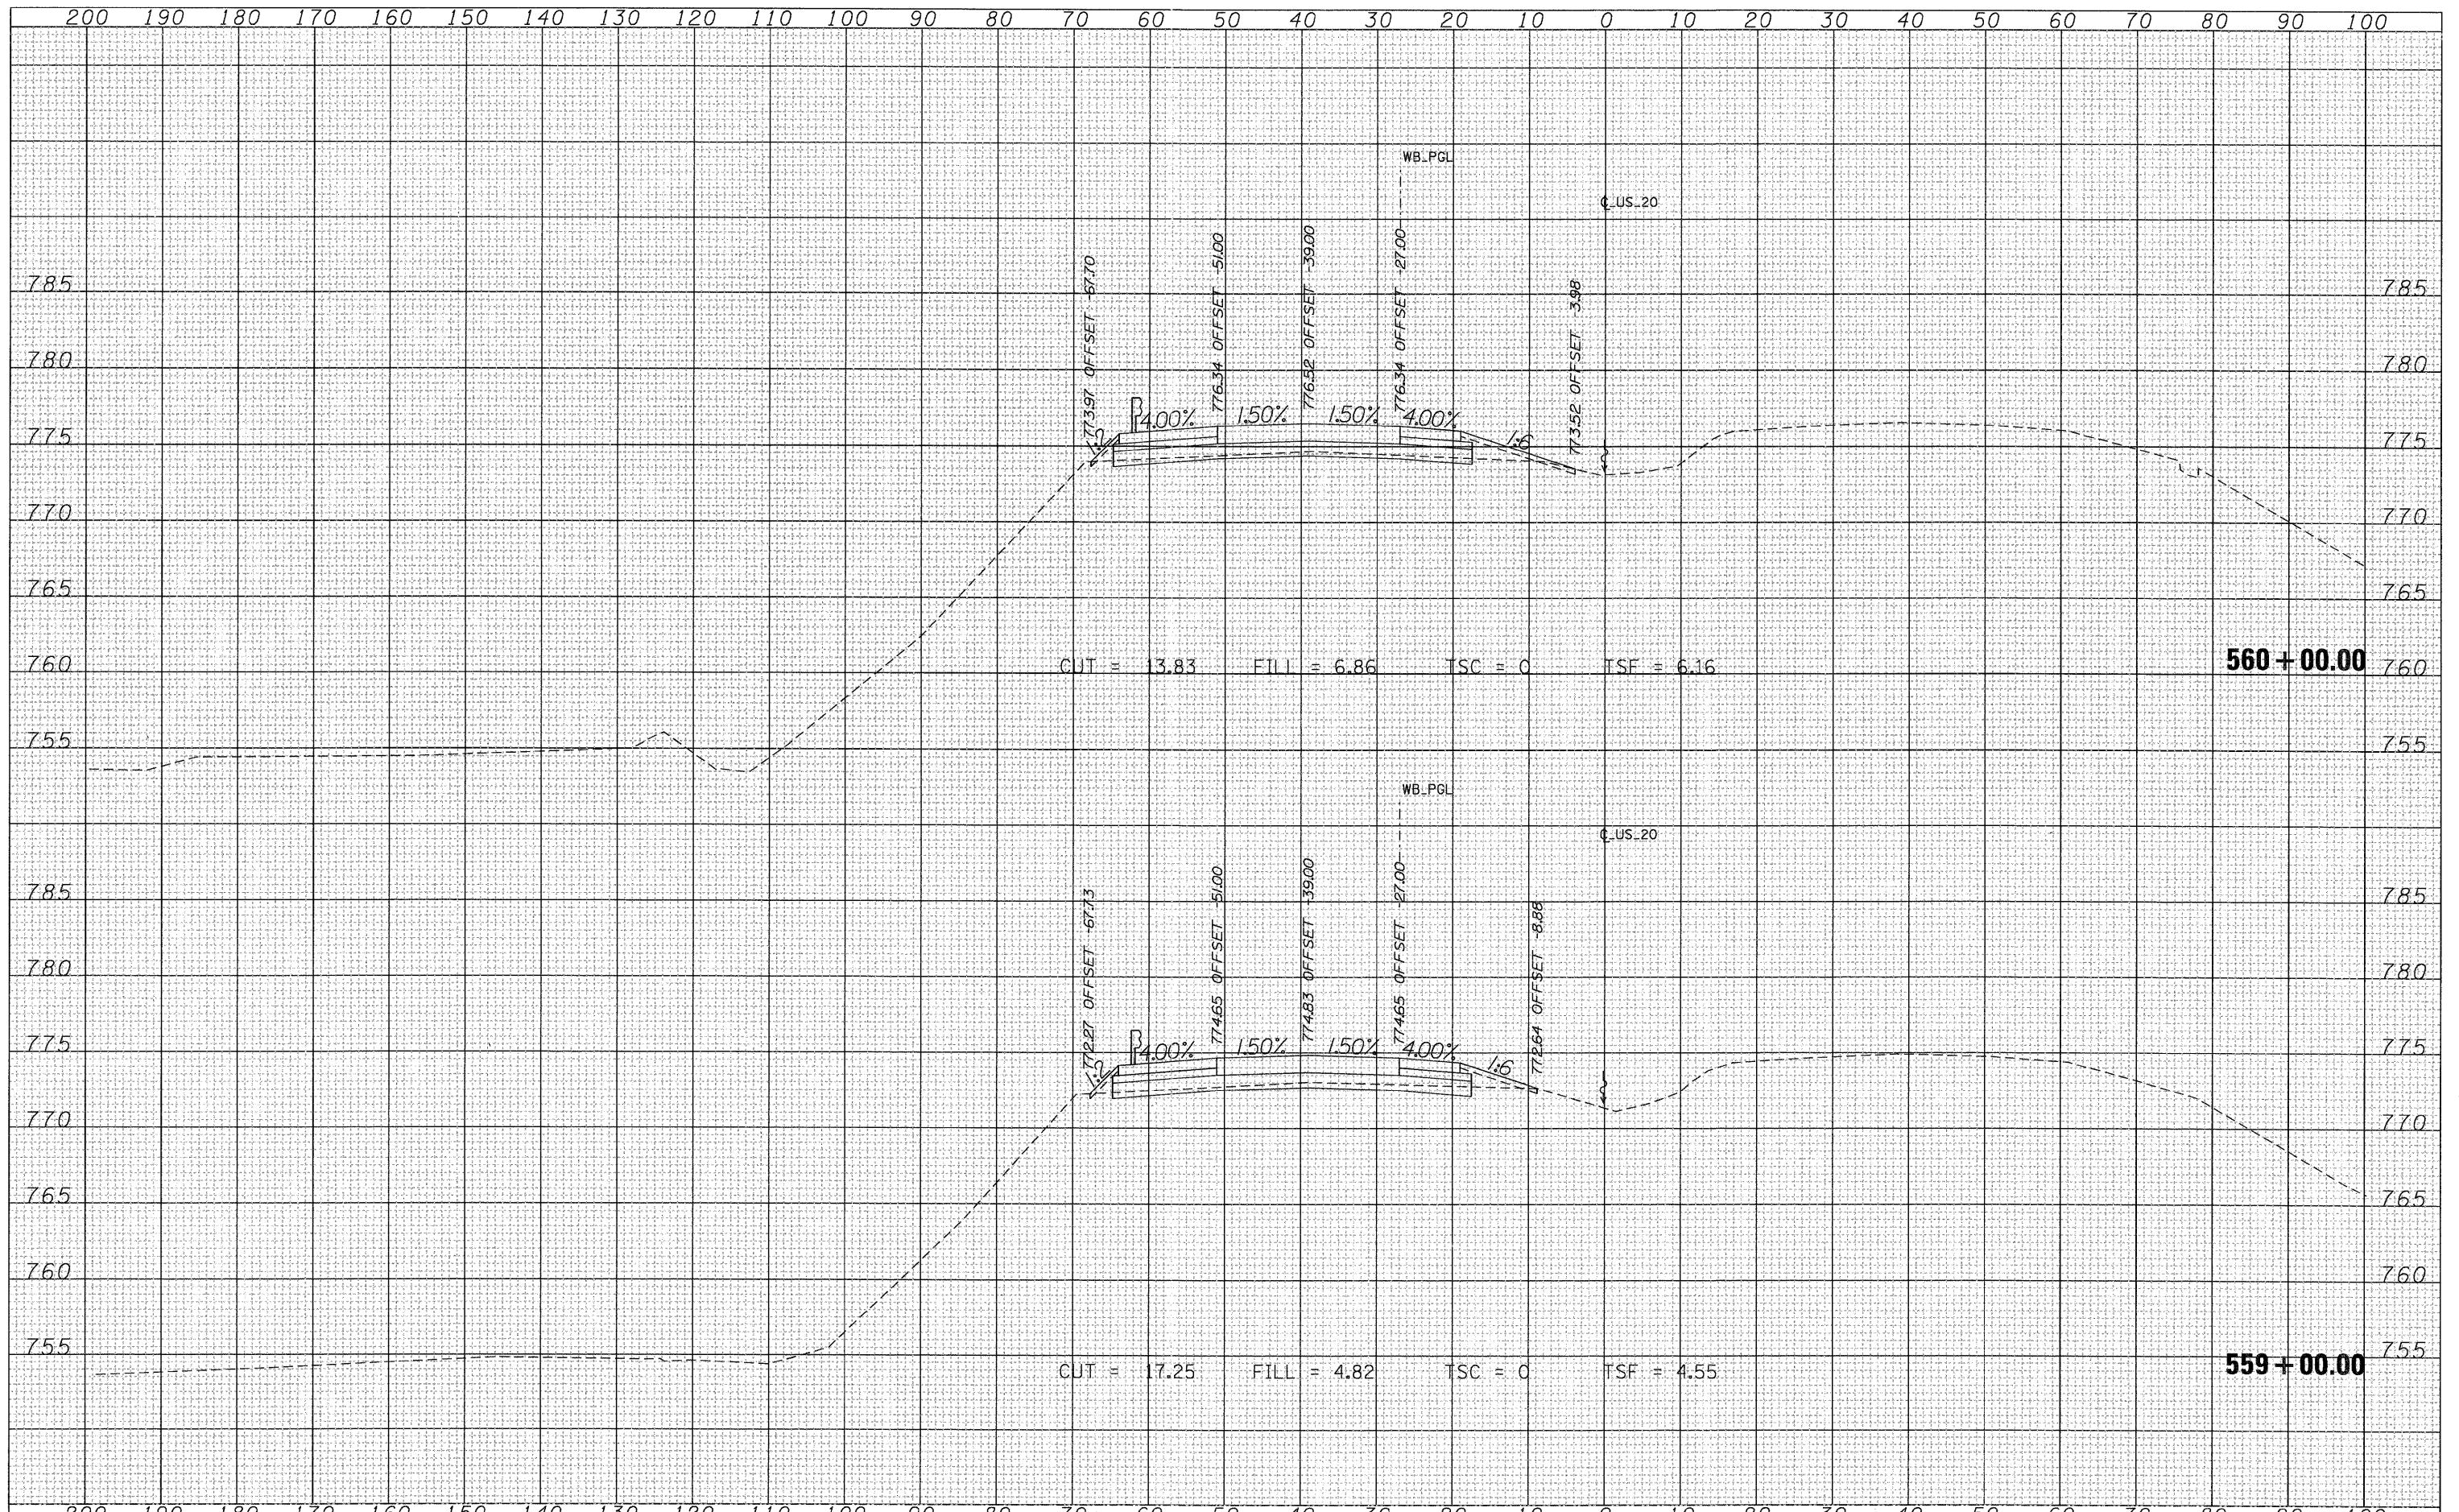

FILE NAME =	USER NAME = MMS	DESIGNED -	REVISED -	<b>STATE OF ILLINOIS</b> <b>DEPARTMENT OF TRANSPORTATION</b>	<b>CROSS SECTIONS</b> <b>US 20</b>				F.A.P. RTE.	SECTION	COUNTY	TOTAL SHEETS	SHEET NO.
T:\168144\civ1\PAV. Xshita\20PAV.MLXS-sheets.dgn		DRAWN -	REVISED -						301	177-2-1	STEPHENSON	211	163
PLOT SCALE = 1/8" = 1' / IN.		CHECKED -	REVISED -		SCALE: SHEET NO. OF SHEETS STA. 559+00.00 TO STA. 560+00.00				CONTRACT NO. 64860				
PLOT DATE = 9/28/11		DATE -	REVISED -		ILLINOIS FED. AID PROJECT								