


DATE	
BY	
REVIEWED	
PLOTTED	
TEMPLATE	
AREAS	
NO.	

DATE	
BY	
REVIEWED	
PLOTTED	
TEMPLATE	
AREAS	
NO.	

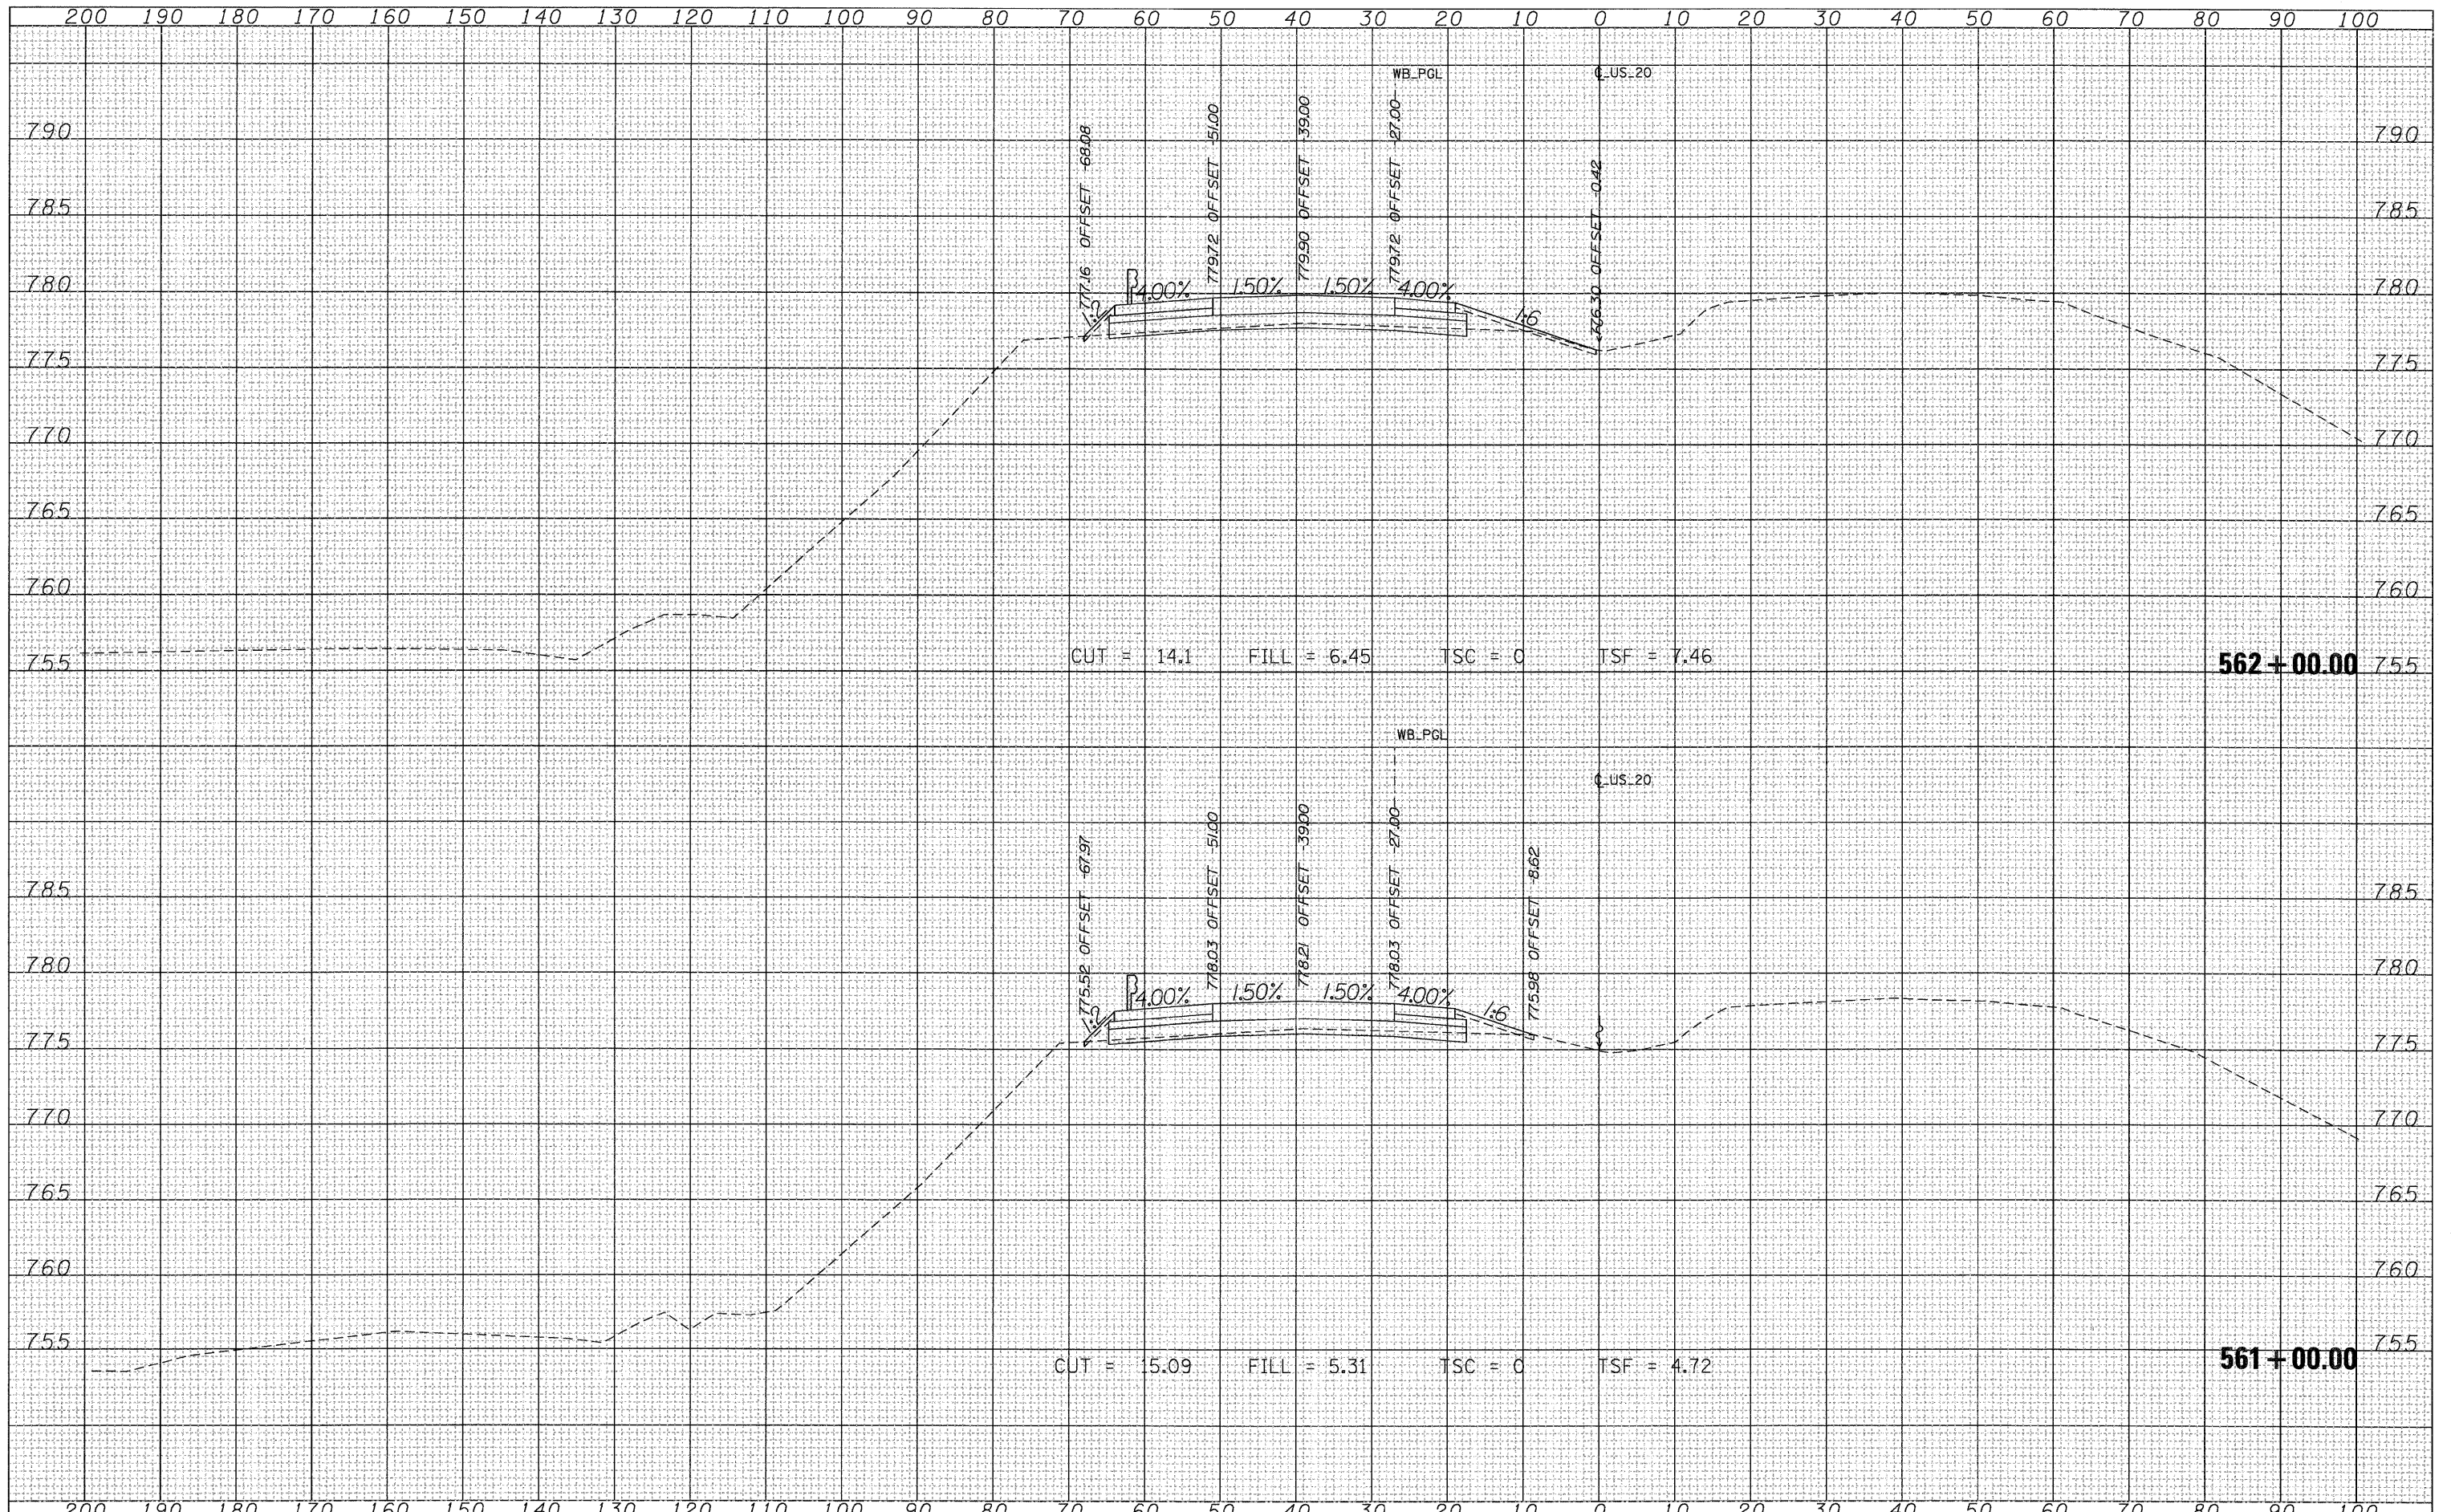

FILE NAME = T:\168144\Civil\PAV. Xshta\28PAV_MLXS-sheets.dgn
 USER NAME = MMS
 PLOT SCALE = 10.00' / IN.
 PLOT DATE = 9/28/11

DESIGNED -
 DRAWN -
 CHECKED -
 DATE -

REVISED -
 REVISED -
 REVISED -
 REVISED -

**STATE OF ILLINOIS
 DEPARTMENT OF TRANSPORTATION**

**CROSS SECTIONS
 US 20**

SCALE: SHEET NO. OF SHEETS STA. 561+00.00 TO STA. 562+00.00

F.A.P. RTE.	SECTION	COUNTY	TOTAL SHEETS	SHEET NO.
301	177-2-1	STEPHENSON	211	164
CONTRACT NO. 64860			ILLINOIS FED. AID PROJECT	