


DATE	
BY	
SURVEYED	
TEMPLATE	
AREAS CHECKED	
FINAL SURVEY NOTE BOOK NO.	

DATE	
BY	
ORIGINAL SURVEY NOTE BOOK NO.	
SURVEYED	
TEMPLATE	
AREAS CHECKED	

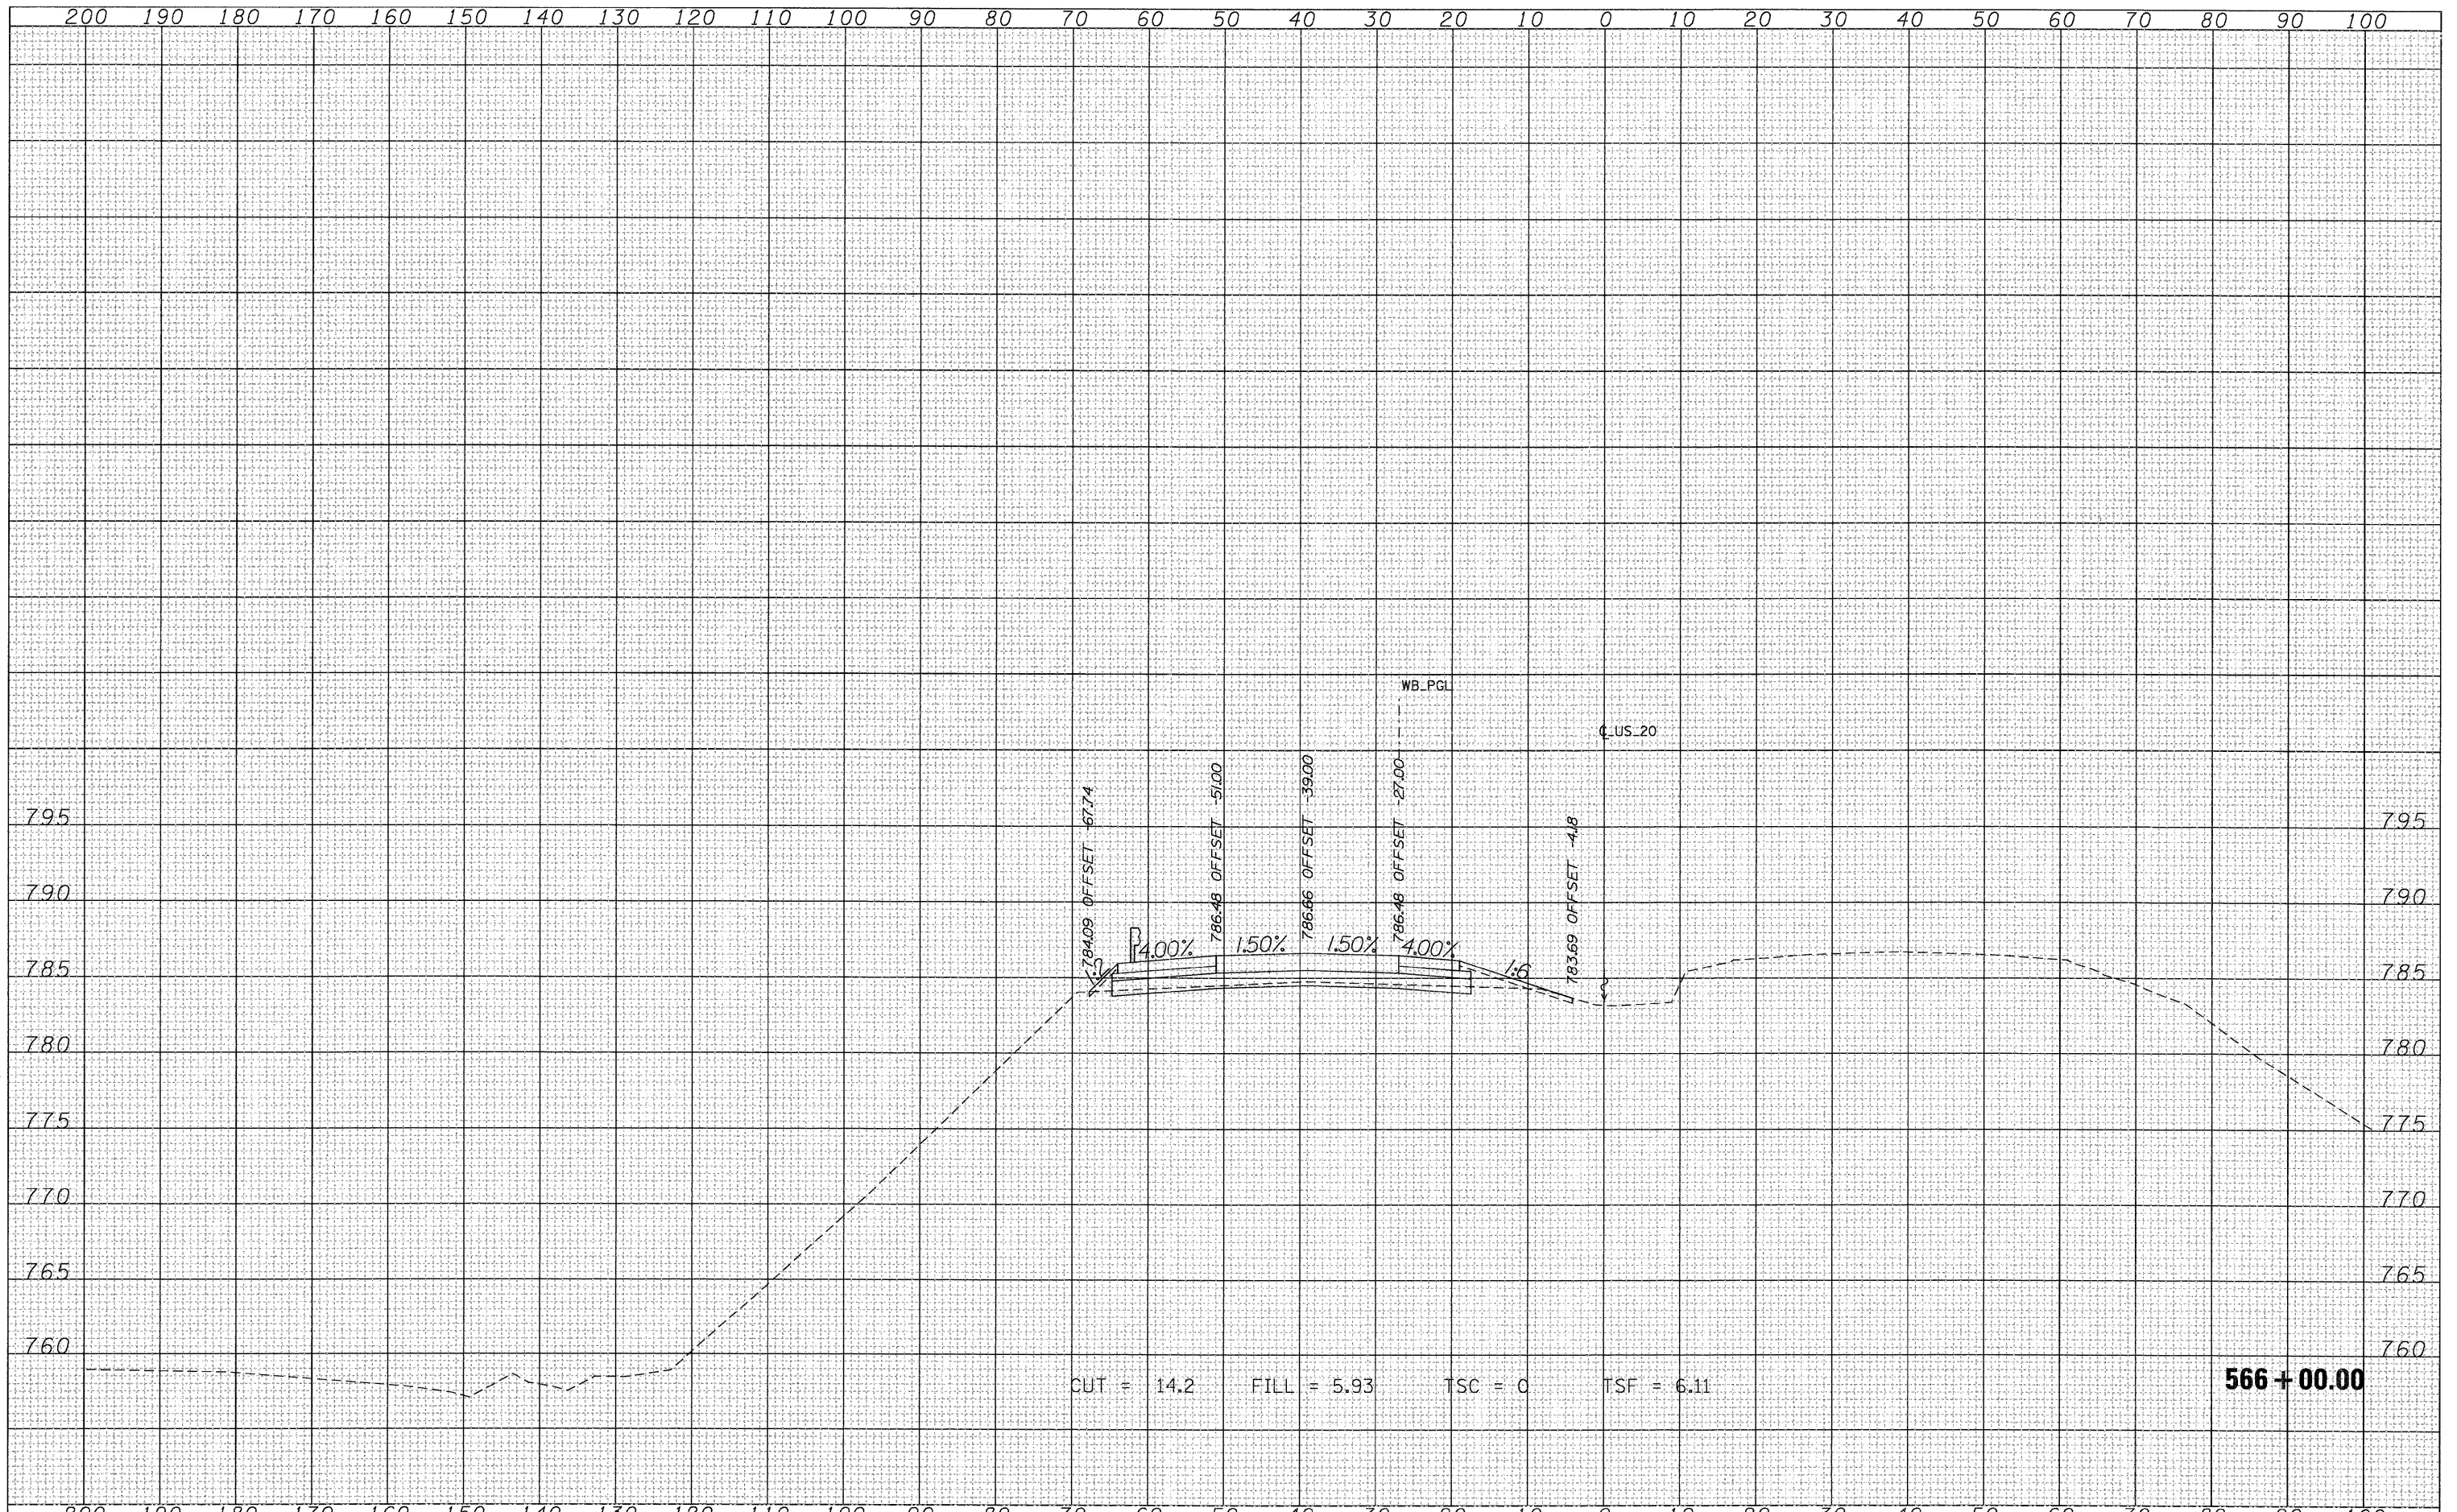

CUT = 14.2 FILL = 5.93 TSC = 0 TSF = 6.11

566+00.00

FILE NAME =	USER NAME = MMS	DESIGNED -	REVISED -	STATE OF ILLINOIS DEPARTMENT OF TRANSPORTATION	CROSS SECTIONS US 20				F.A.P. RTE.	SECTION	COUNTY	TOTAL SHEETS	SHEET NO.		
T:\16814\c\1\PAV_Xshita\20PAV_MLXS-sheets.dgn		DRAWN -	REVISED -		SCALE:	SHEET NO.	OF	SHEETS	STA. 566+00.00	TO STA. 566+00.00	301	177-2-1	STEPHENSON	211	167
		PLOT SCALE = 10.00' / IN.	CHECKED -		REVISED -										
		PLOT DATE = 9/28/11	DATE -		REVISED -										
											ILLINOIS FED. AID PROJECT			CONTRACT NO. 64860	