


DATE	
BY	
NO.	
FINAL SURVEY	
SURVEY	
PLOTTED	
TEMPLATE	
NOTE BOOK	
AREAS CHECKED	

DATE	
BY	
NO.	
ORIGINAL SURVEY	
SURVEY	
PLOTTED	
TEMPLATE	
NOTE BOOK	
AREAS CHECKED	

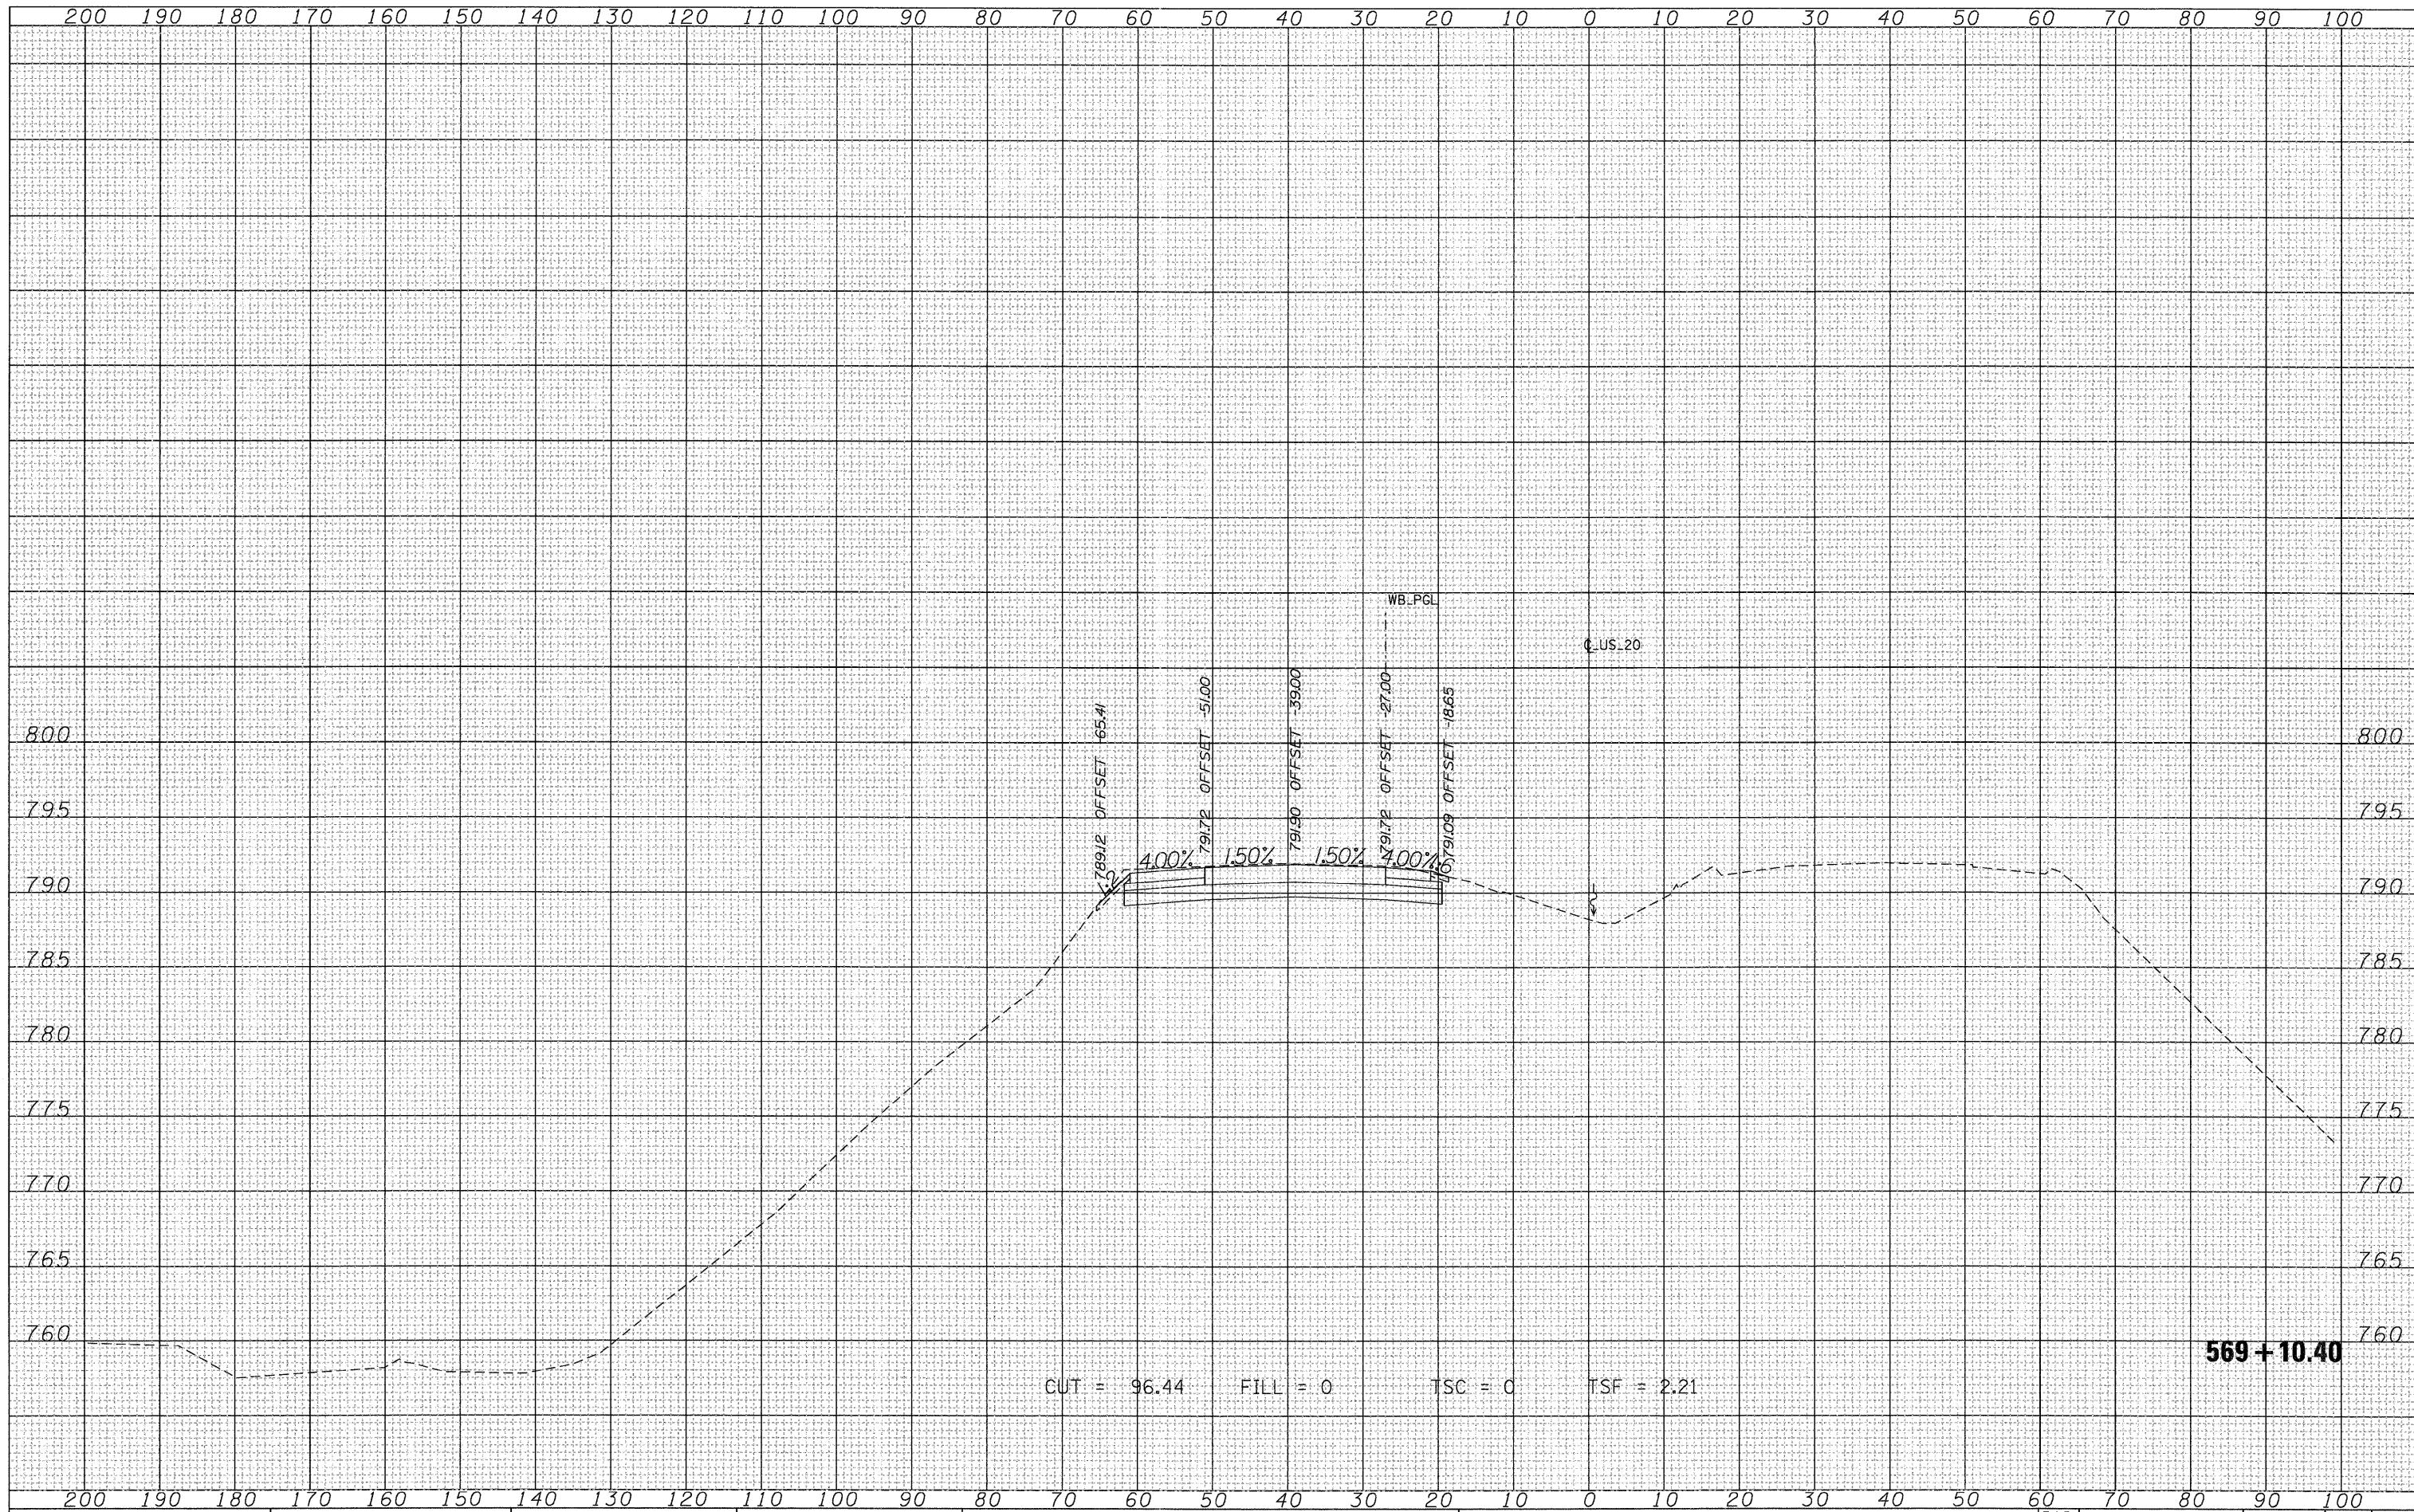

CUT = 96.44    FILL = 0    TSC = 0    TSF = 2.21

**569 + 10.40**

FILE NAME = Tr\16814A\Cv1\PAV\_Xshita\20PAV\_MLXS-sheets.dgn

USER NAME = MMS  
 PLOT SCALE = 10.00' / IN.  
 PLOT DATE = 9/28/11

DESIGNED -  
 DRAWN -  
 CHECKED -  
 DATE -

REVISED -  
 REVISED -  
 REVISED -  
 REVISED -

**STATE OF ILLINOIS  
 DEPARTMENT OF TRANSPORTATION**

**CROSS SECTIONS  
 US 20**

SCALE: SHEET NO. OF SHEETS STA. 569+10.40 TO STA. 569+10.40

F.A.P. RTE.	SECTION	COUNTY	TOTAL SHEETS	SHEET NO.
301	177-2-1	STEPHENSON	211	171
CONTRACT NO. 64860			ILLINOIS FED. AID PROJECT	