


DATE	
BY	
FINAL SURVEY	
NOTE BOOK	
NO.	
SAVED	
TEMPLATE	
AREAS	
CHECKED	

DATE	
BY	
ORIGINAL SURVEY	
NOTE BOOK	
NO.	
SAVED	
TEMPLATE	
AREAS	
CHECKED	

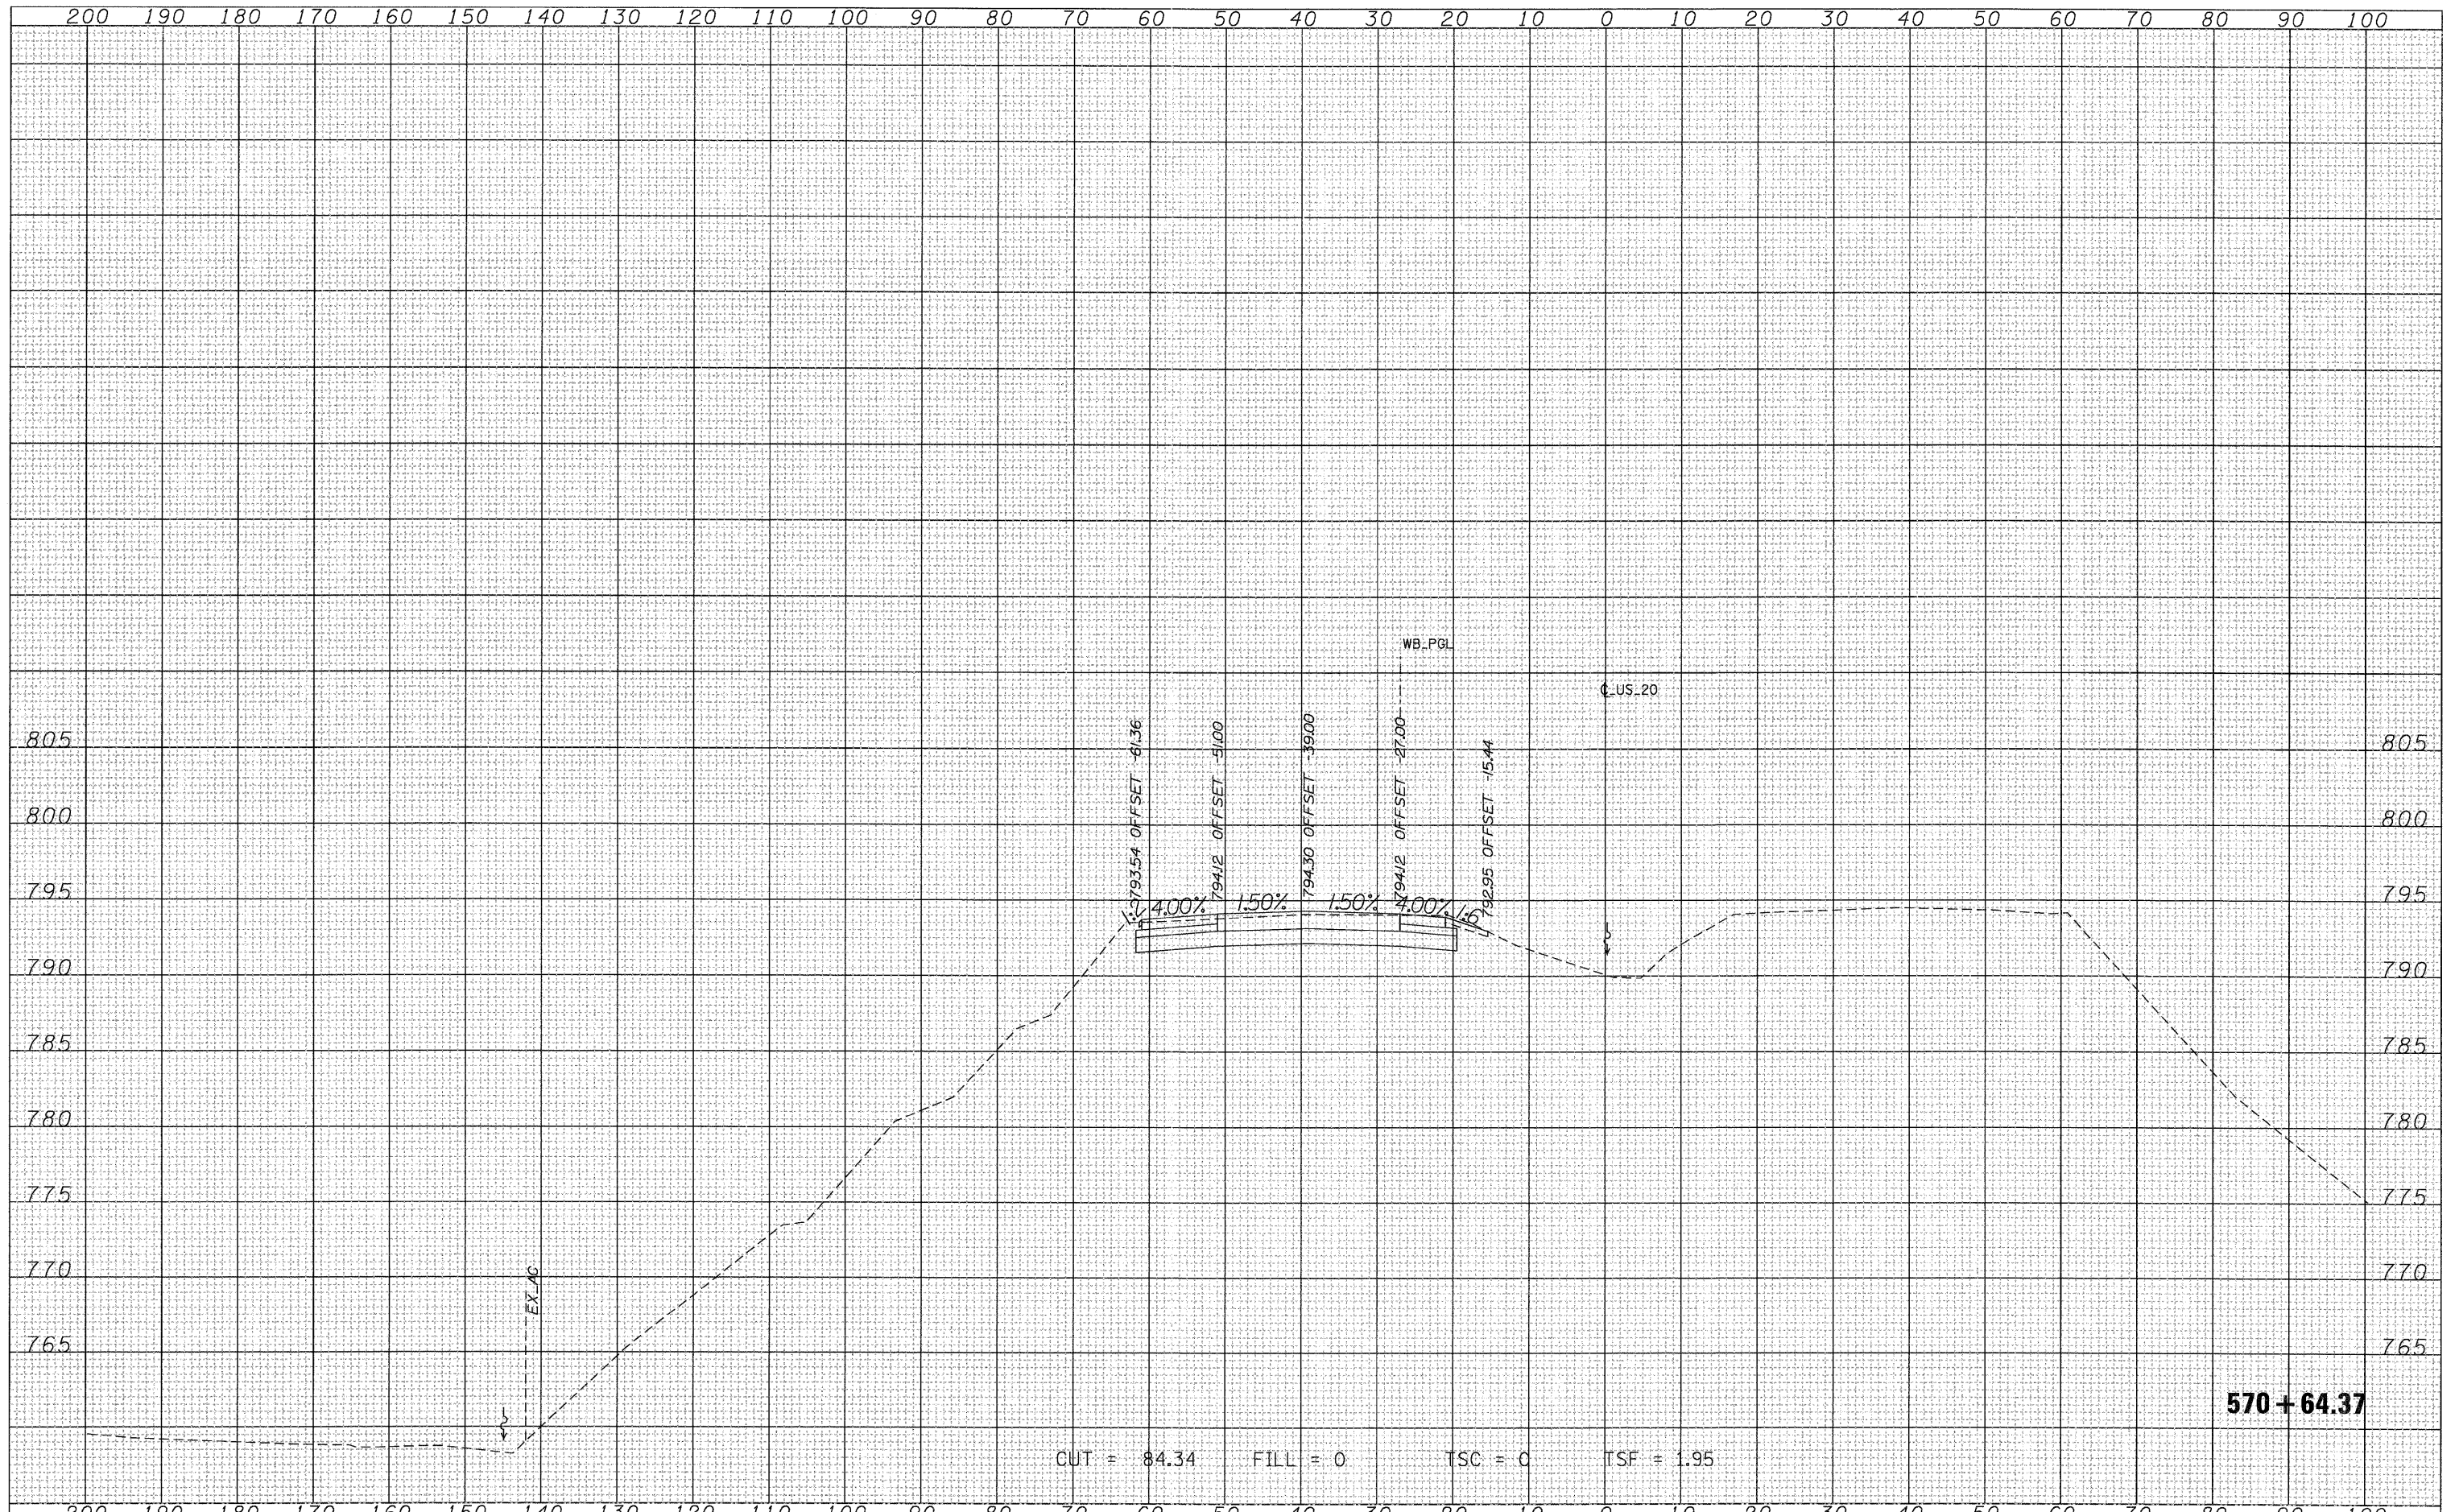

CUT = 84.34    FILL = 0    TSC = 0    TSF = 1.95

FILE NAME =	USER NAME = MMS	DESIGNED -	REVISED -	<b>STATE OF ILLINOIS DEPARTMENT OF TRANSPORTATION</b>	<b>CROSS SECTIONS US 20</b>				F.A.P. RTE.	SECTION	COUNTY	TOTAL SHEETS	SHEET NO.
T:\168144\Civil\PAV. Xehra\220PAV_MLXS-sheets.dgn		DRAWN -	REVISED -		301	177-2-1	STEPHENSON	211	172				
PLOT SCALE = 10.00' / IN.		CHECKED -	REVISED -		SCALE:    SHEET NO. OF SHEETS    STA. 570+64.37 TO STA. 570+64.37				CONTRACT NO. 64860				
PLOT DATE = 9/28/11		DATE -	REVISED -		ILLINOIS FED. AID PROJECT								