


DATE	
BY	
REVISIONS	
NO.	
DATE	
BY	
REVISIONS	
NO.	
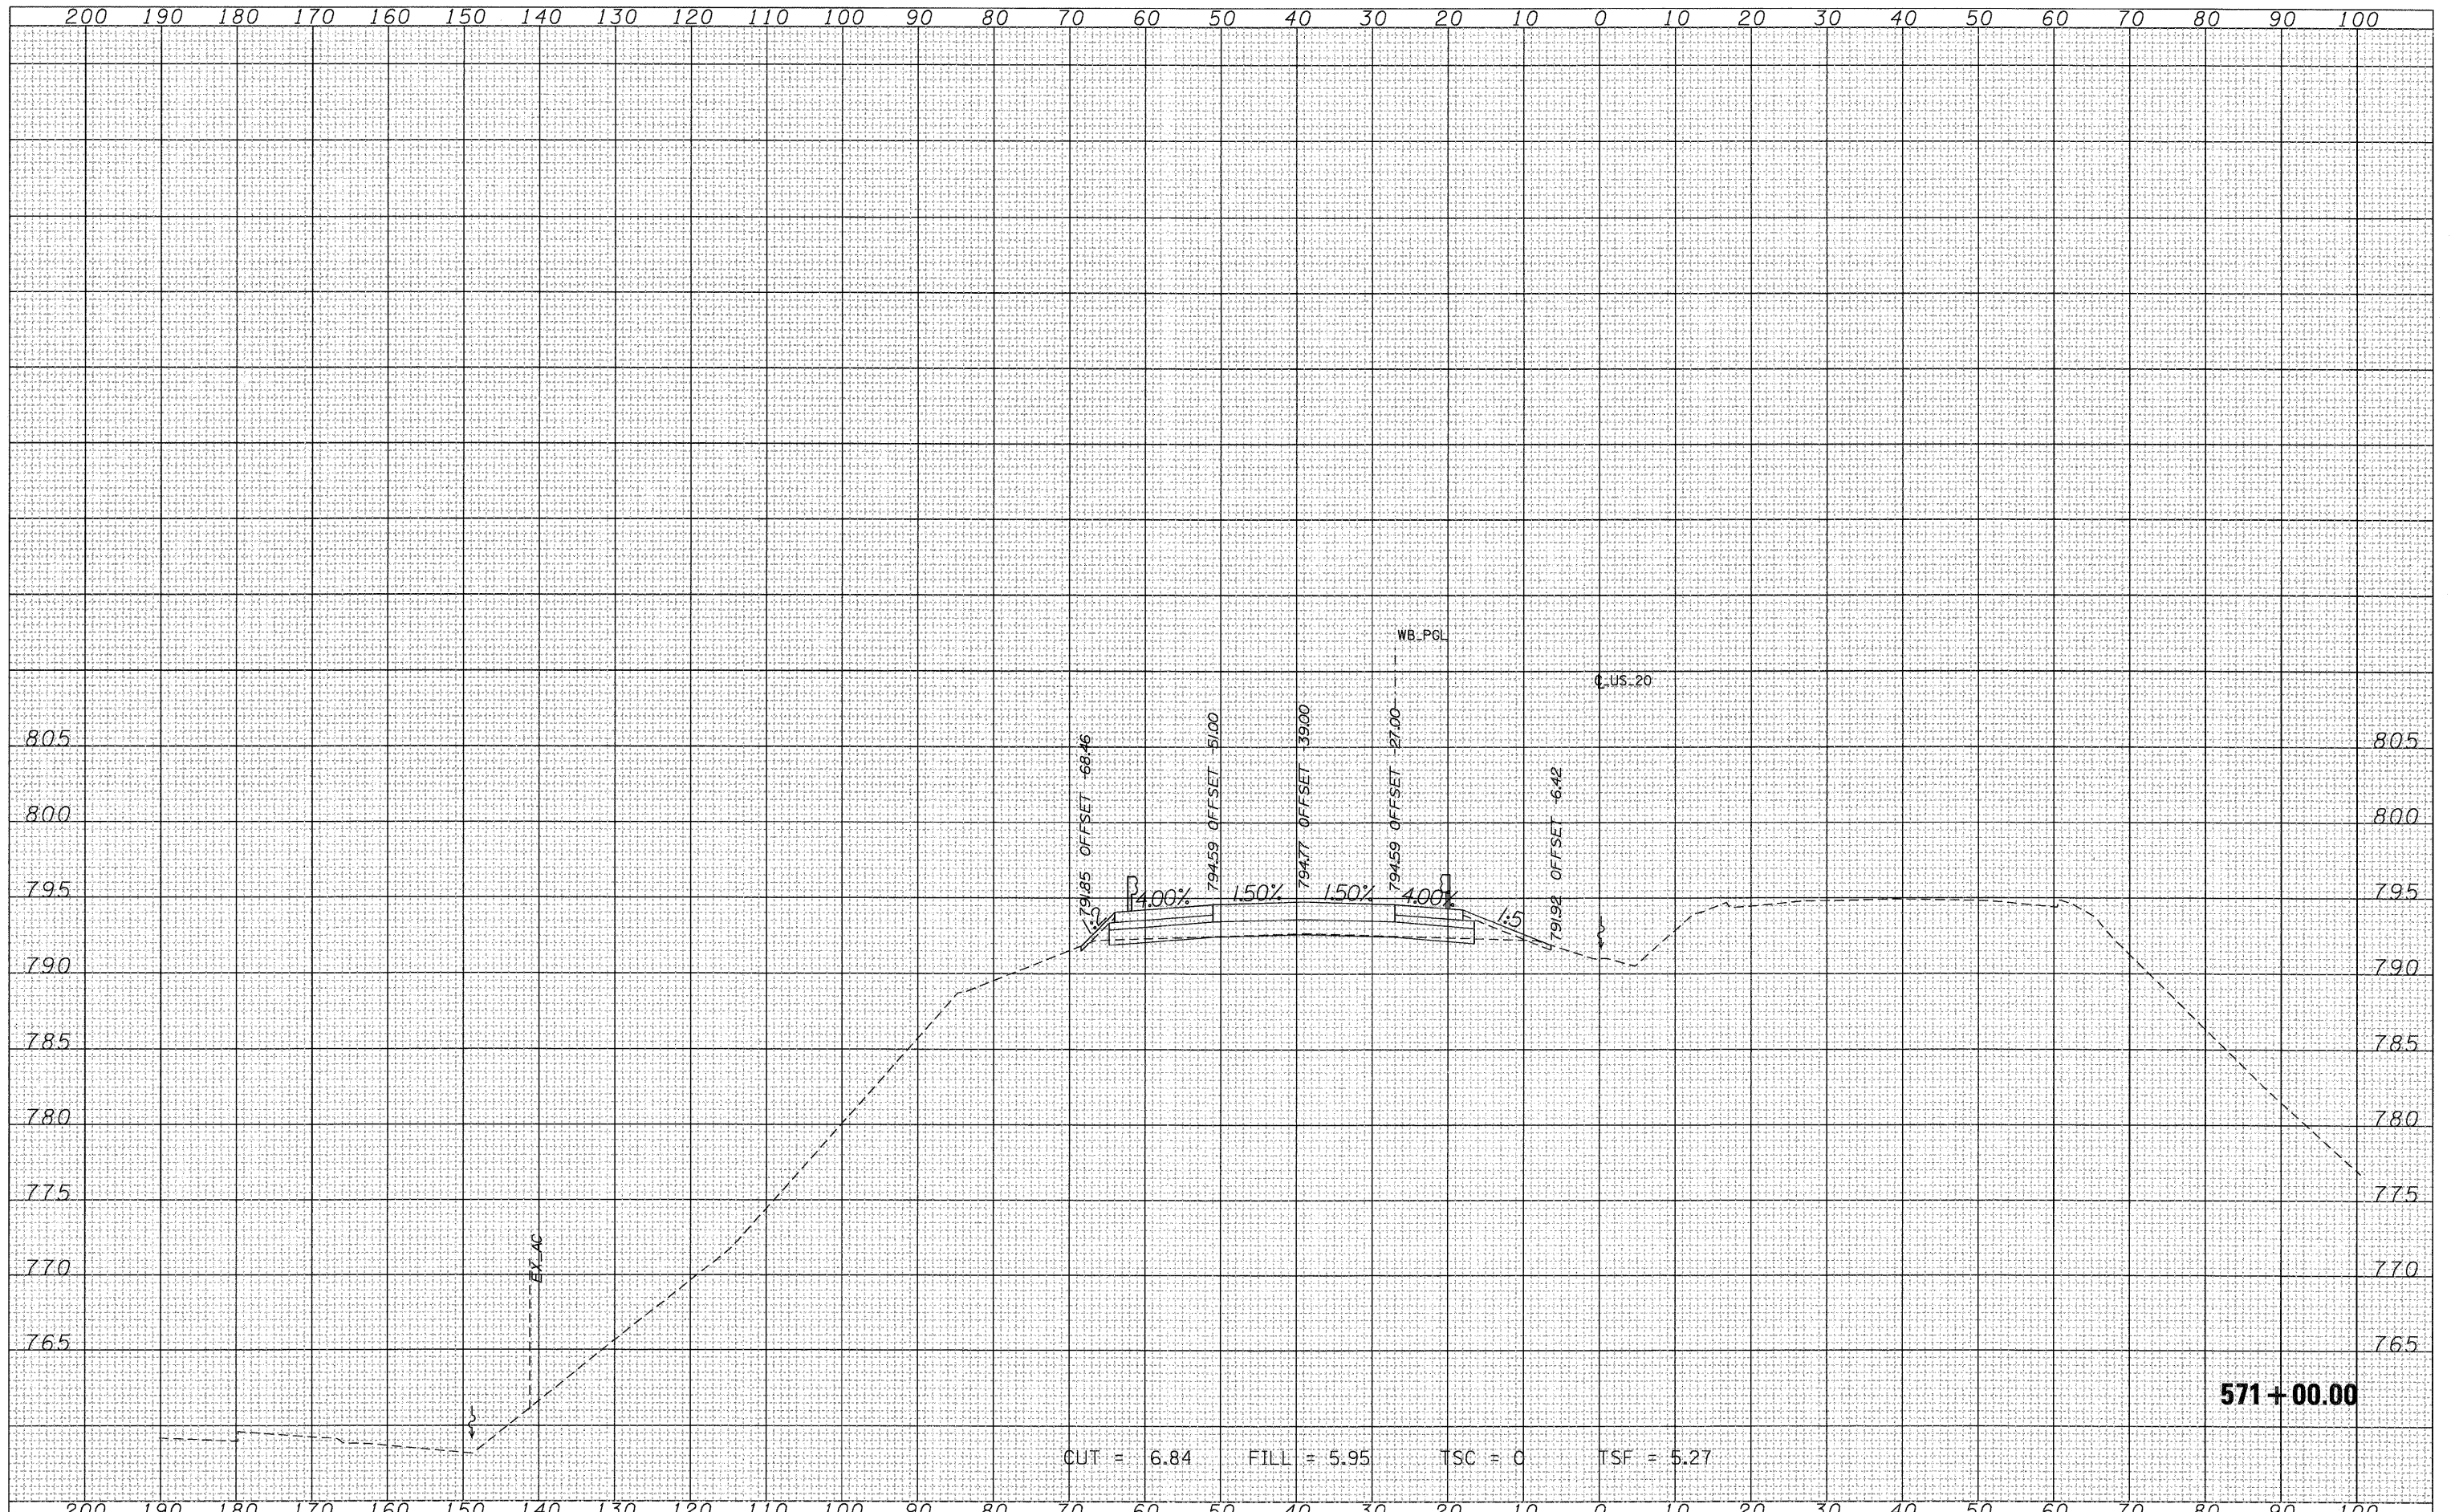

FILE NAME =	USER NAME = MMS	DESIGNED -	REVISED -	STATE OF ILLINOIS DEPARTMENT OF TRANSPORTATION	CROSS SECTIONS US 20				F.A.P. RTE.	SECTION	COUNTY	TOTAL SHEETS	SHEET NO.
T:\16814\CV\1\PAV. Xsh\28PAV_MLX-shoots.dgn		DRAWN -	REVISED -		301	177-2-1	STEPHENSON	211	173				
PLOT SCALE = 10.00' / IN.		CHECKED -	REVISED -		CONTRACT NO. 64860								
PLOT DATE = 9/28/11		DATE -	REVISED -		ILLINOIS FED. AID PROJECT								
					SCALE:	SHEET NO.	OF	SHEETS	STA. 571+00.00	TO STA. 571+00.00			