


DATE	
BY	
FINAL SURVEY	
REVISED	
NOTE BOOK	
TEMPLATE	
AREAS CHECKED	

DATE	
BY	
ORIGINAL SURVEY	
REVISED	
NOTE BOOK	
TEMPLATE	
AREAS CHECKED	

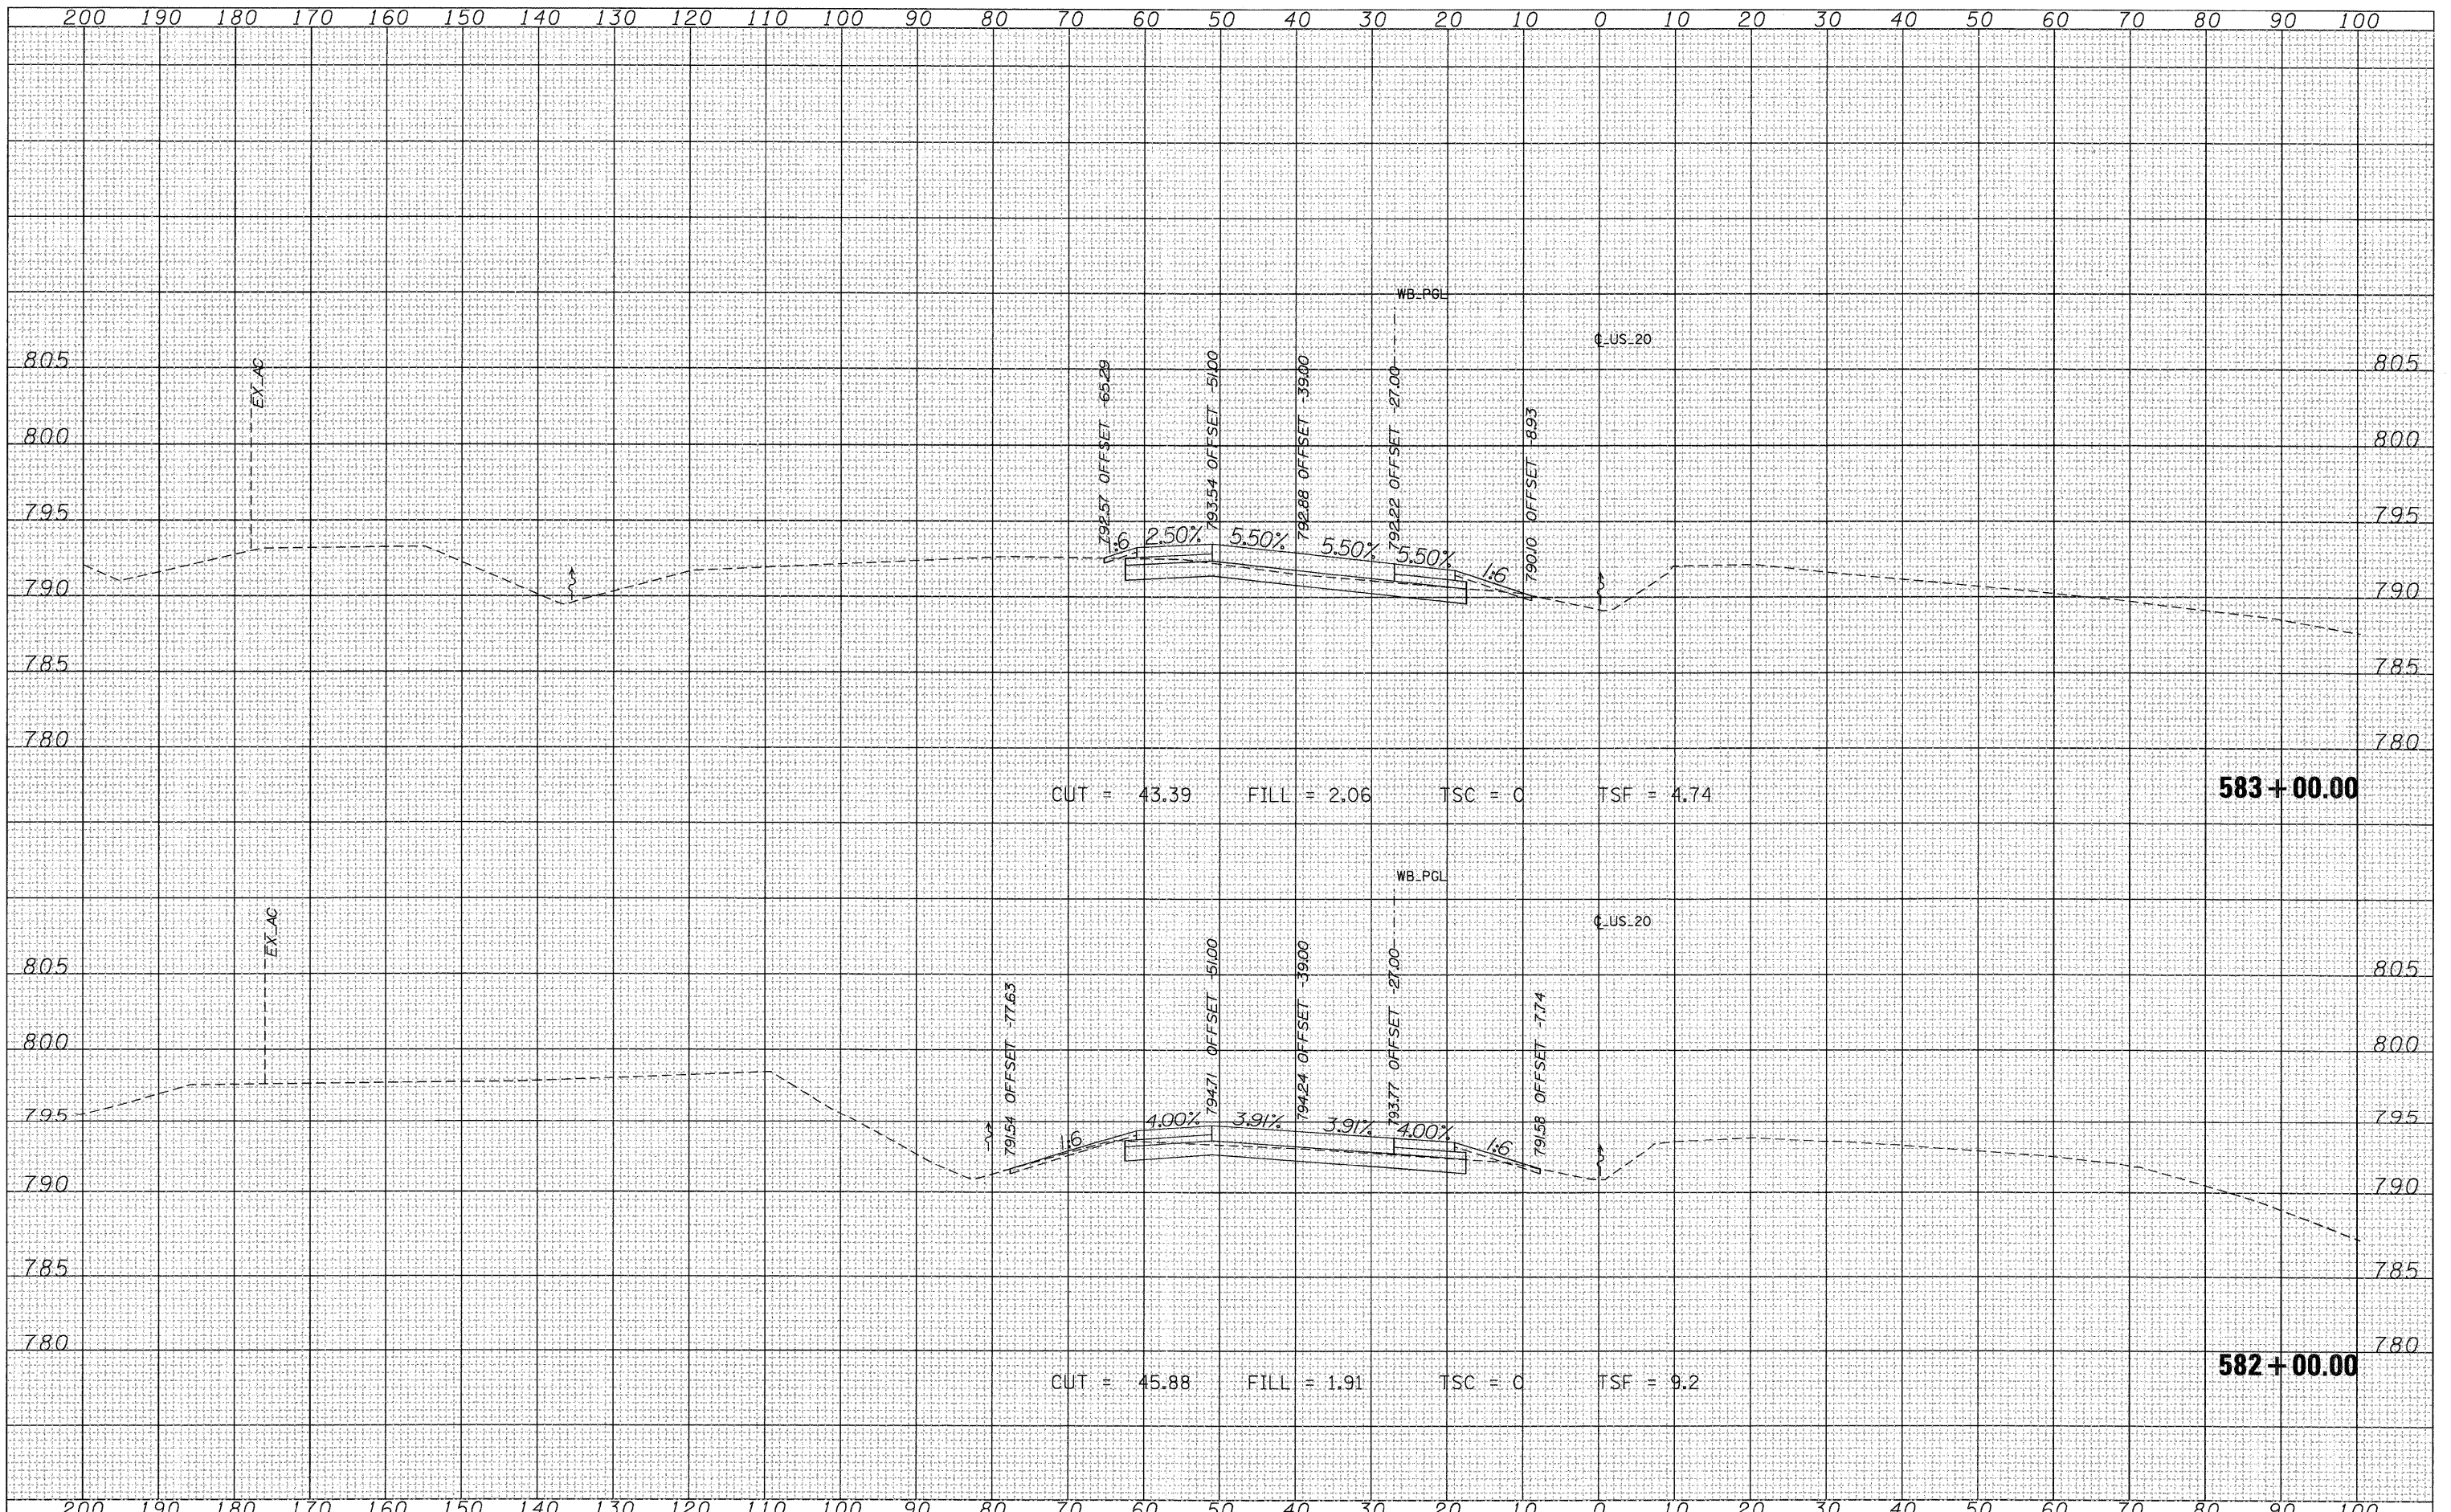

FILE NAME = T:\168144\Civil\PAV_Xshta\28PAV_MLXS-sheets.dgn
 USER NAME = MMS
 PLOT SCALE = 10.00' / IN.
 PLOT DATE = 9/28/11

DESIGNED -	REVISED -
DRAWN -	REVISED -
CHECKED -	REVISED -
DATE -	REVISED -

**STATE OF ILLINOIS
DEPARTMENT OF TRANSPORTATION**

**CROSS SECTIONS
US 20**

SCALE: SHEET NO. OF SHEETS STA. 582+00.00 TO STA. 583+00.00

F.A.P. RTE.	SECTION	COUNTY	TOTAL SHEETS	SHEET NO.
301	177-2-1	STEPHENSON	211	181
			CONTRACT NO. 64860	
ILLINOIS FED. AID PROJECT				