


DATE	
BY	
DESIGNED	
DRAWN	
CHECKED	
DATE	
REVISIONS	
NO.	

DATE	
BY	
DESIGNED	
DRAWN	
CHECKED	
DATE	
REVISIONS	
NO.	

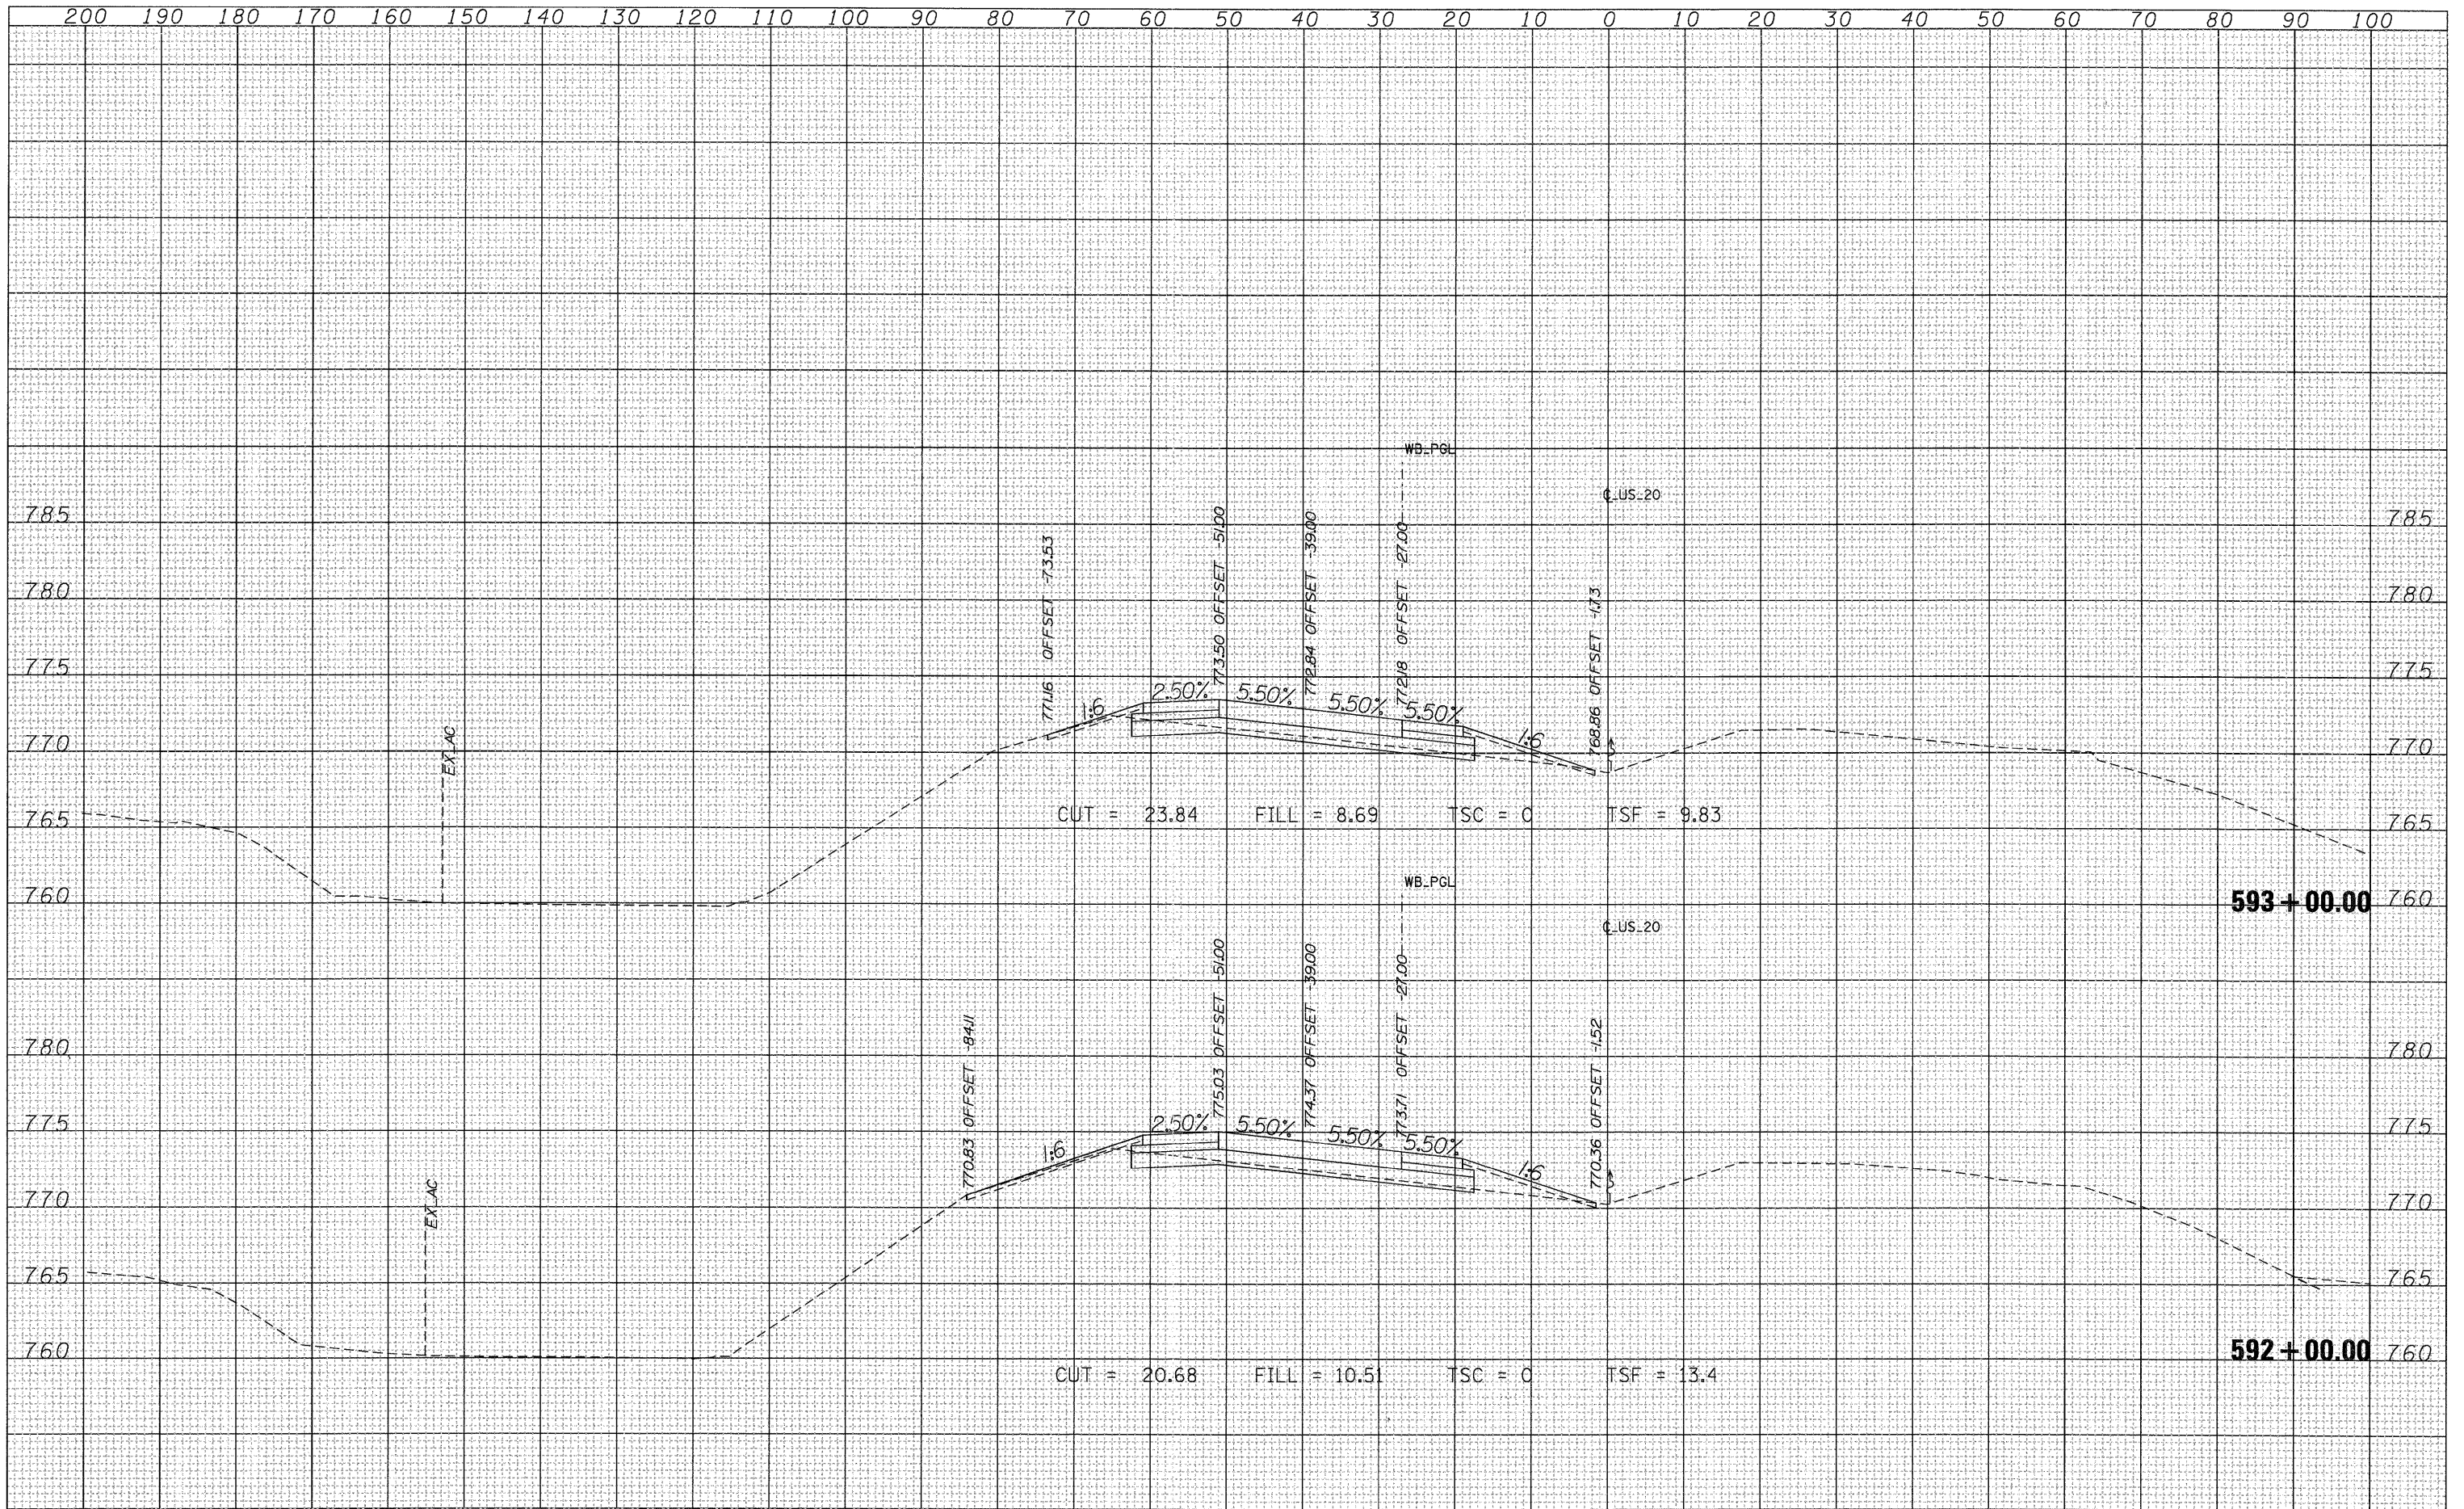

FILE NAME =	USER NAME = MMS	DESIGNED -	REVISIONS -	<b>STATE OF ILLINOIS</b> <b>DEPARTMENT OF TRANSPORTATION</b>	<b>CROSS SECTIONS</b> <b>US 20</b>				F.A.P. RTE.	SECTION	COUNTY	TOTAL SHEETS	SHEET NO.
T:\168144\civ1\PAV. Xshra\220PAV_MLXS-sheets.dgn		DRAWN -	REVISIONS -						301	177-2-1	STEPHENSON	211	186
PLOT SCALE = 1/8" = 1' IN.		CHECKED -	REVISIONS -		SCALE: SHEET NO. OF SHEETS STA. 592+00.00 TO STA. 593+00.00				CONTRACT NO. 64860				
PLOT DATE = 9/28/11		DATE -	REVISIONS -		ILLINOIS FED. AID PROJECT								