


DATE	
BY	
DESIGNED	
DRAWN	
CHECKED	
REVISIONS	
NO.	

DATE	
BY	
DESIGNED	
DRAWN	
CHECKED	
REVISIONS	
NO.	

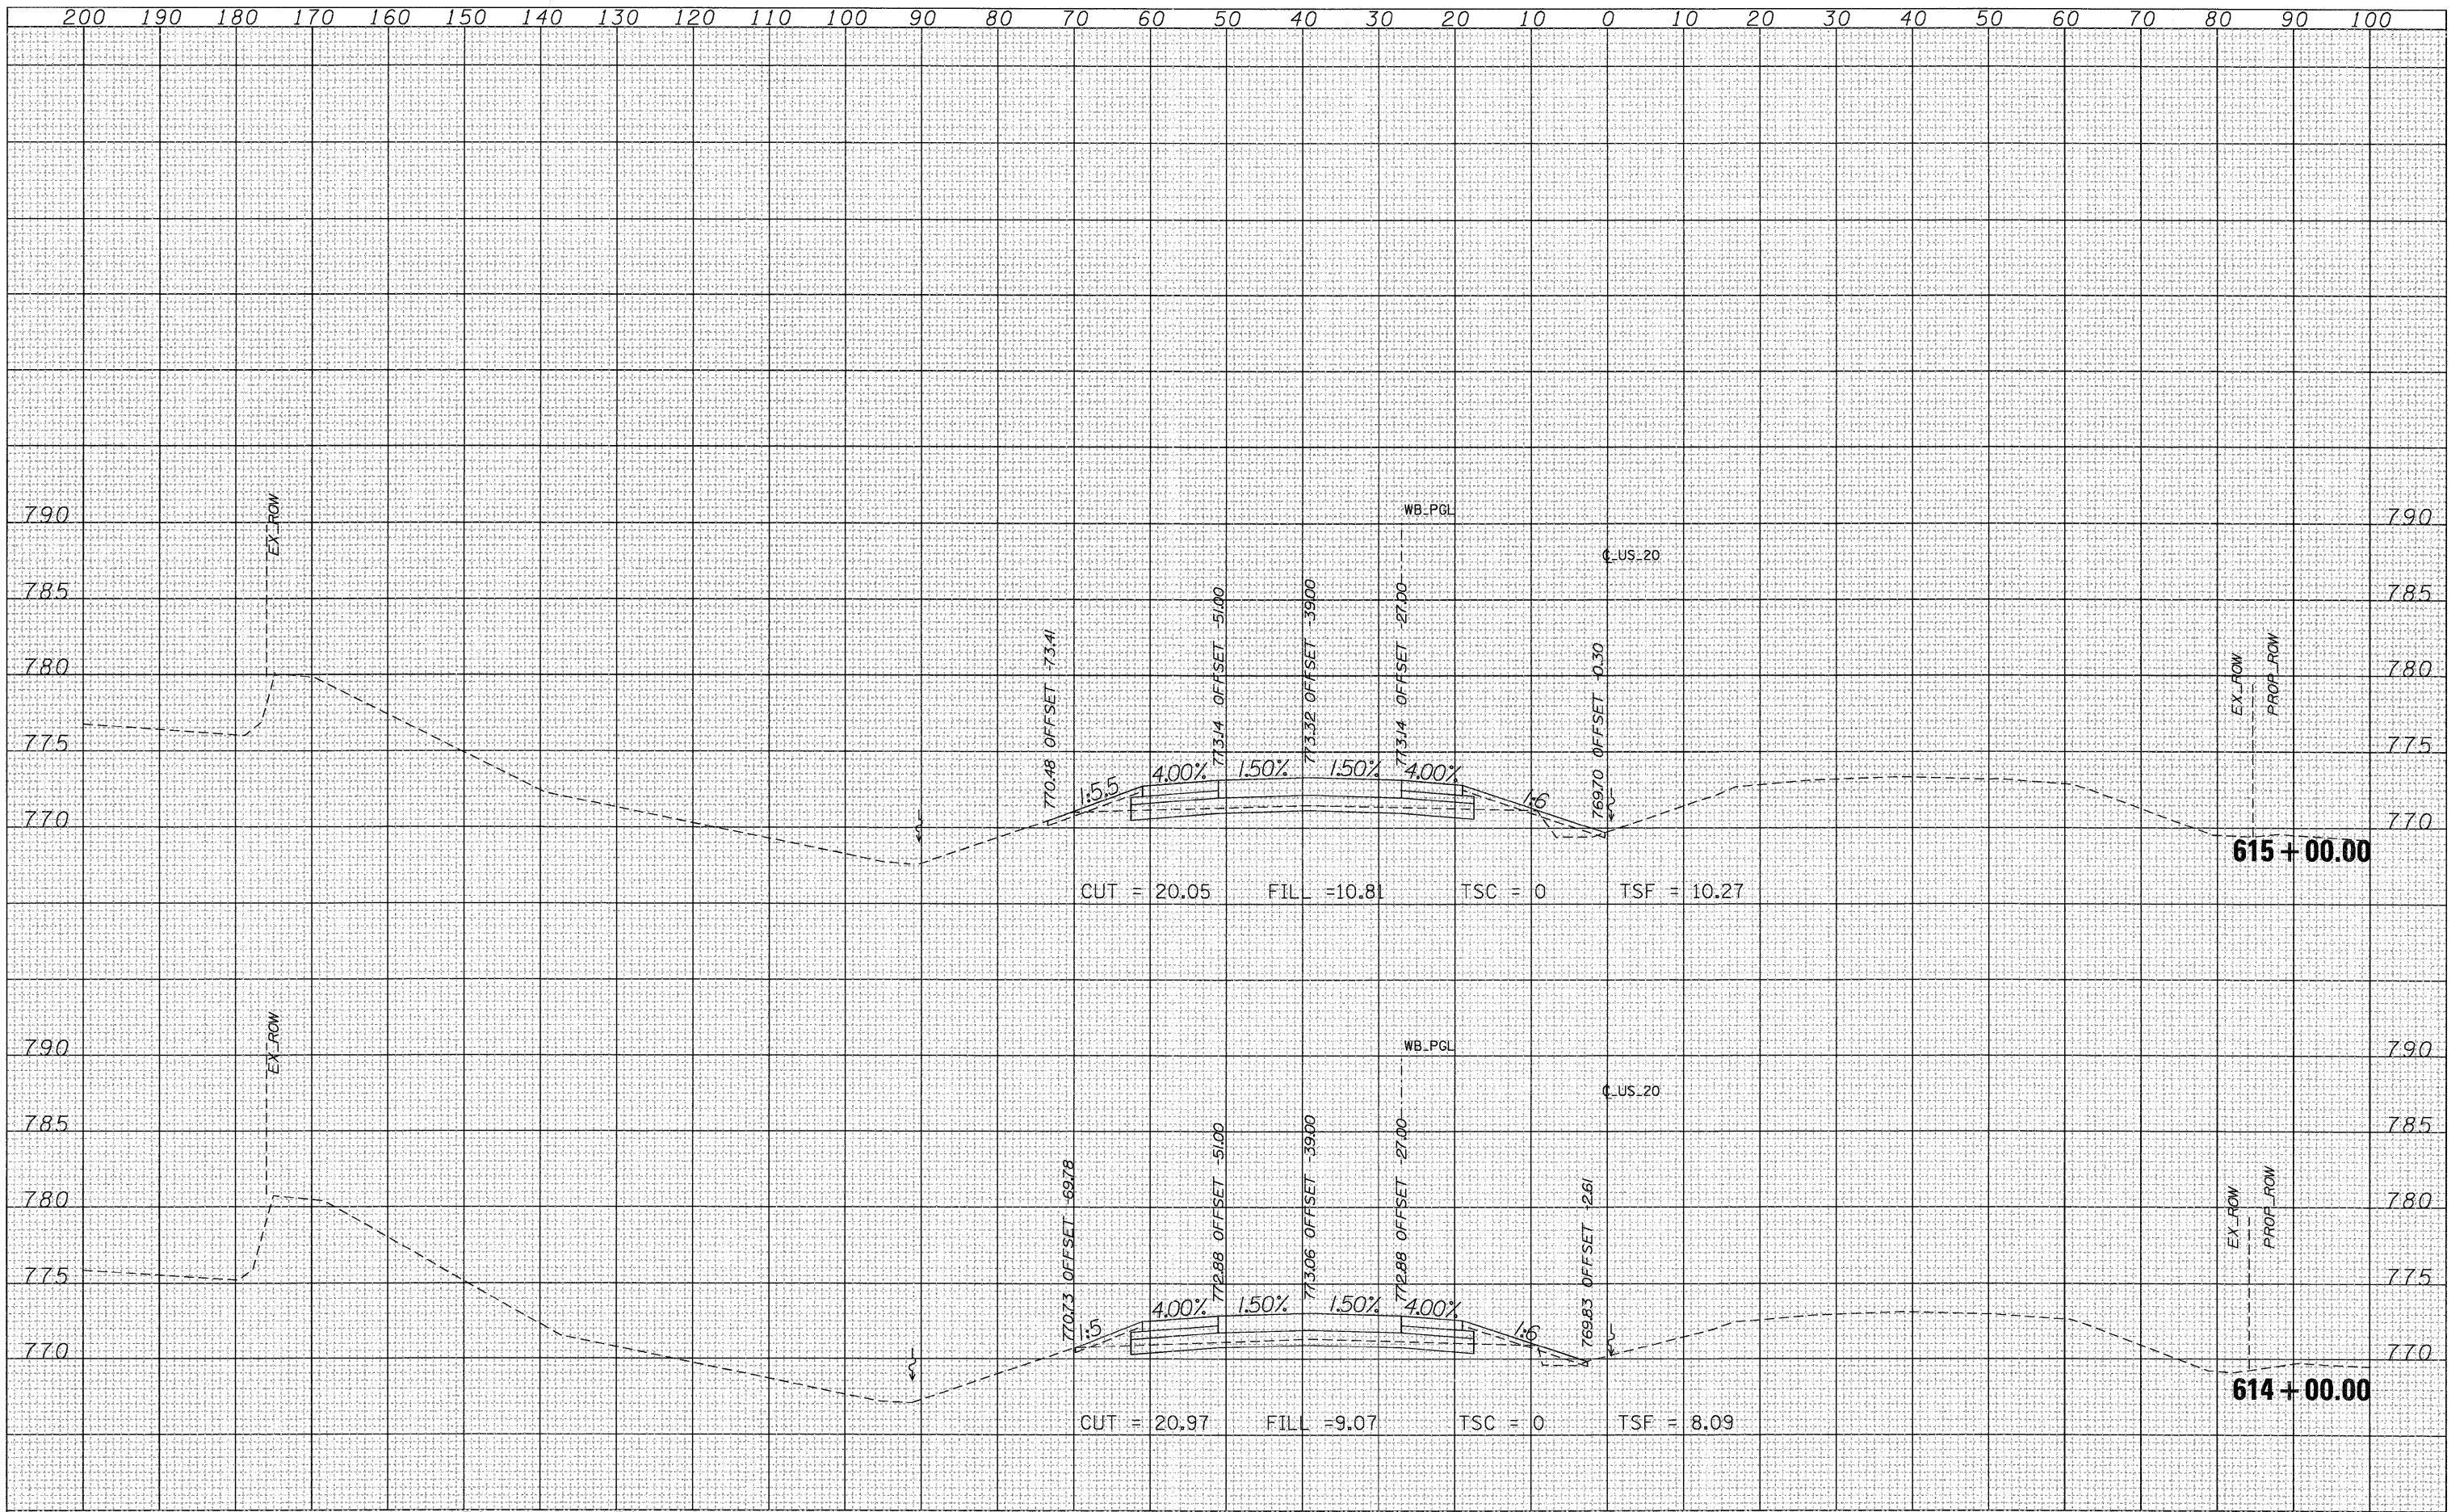

FILE NAME = Tr\168144\civ\1\PAV. Xshra\28PAY_MLXS-sheets.dgn
 USER NAME = MMS
 PLOT SCALE = 10.00' / IN.
 PLOT DATE = 9/28/11

DESIGNED -
 DRAWN -
 CHECKED -
 DATE -

REVISED -
 REVISED -
 REVISED -
 REVISED -

**STATE OF ILLINOIS
 DEPARTMENT OF TRANSPORTATION**

**CROSS SECTIONS
 US 20**

SCALE: SHEET NO. OF SHEETS STA. 614+00.00 TO STA. 615+00.00

F.A.P. RTE.	SECTION	COUNTY	TOTAL SHEETS	SHEET NO.
301	177-2-1	STEPHENSON	211	196
				CONTRACT NO. 64860
ILLINOIS FED. AID PROJECT				