


DATE	
BY	
REVIEWED	
PLOTTED	
TEMPLATE	
NOTE BOOK	
AREAS CHECKED	
NO.	

DATE	
BY	
REVIEWED	
PLOTTED	
TEMPLATE	
NOTE BOOK	
AREAS CHECKED	
NO.	

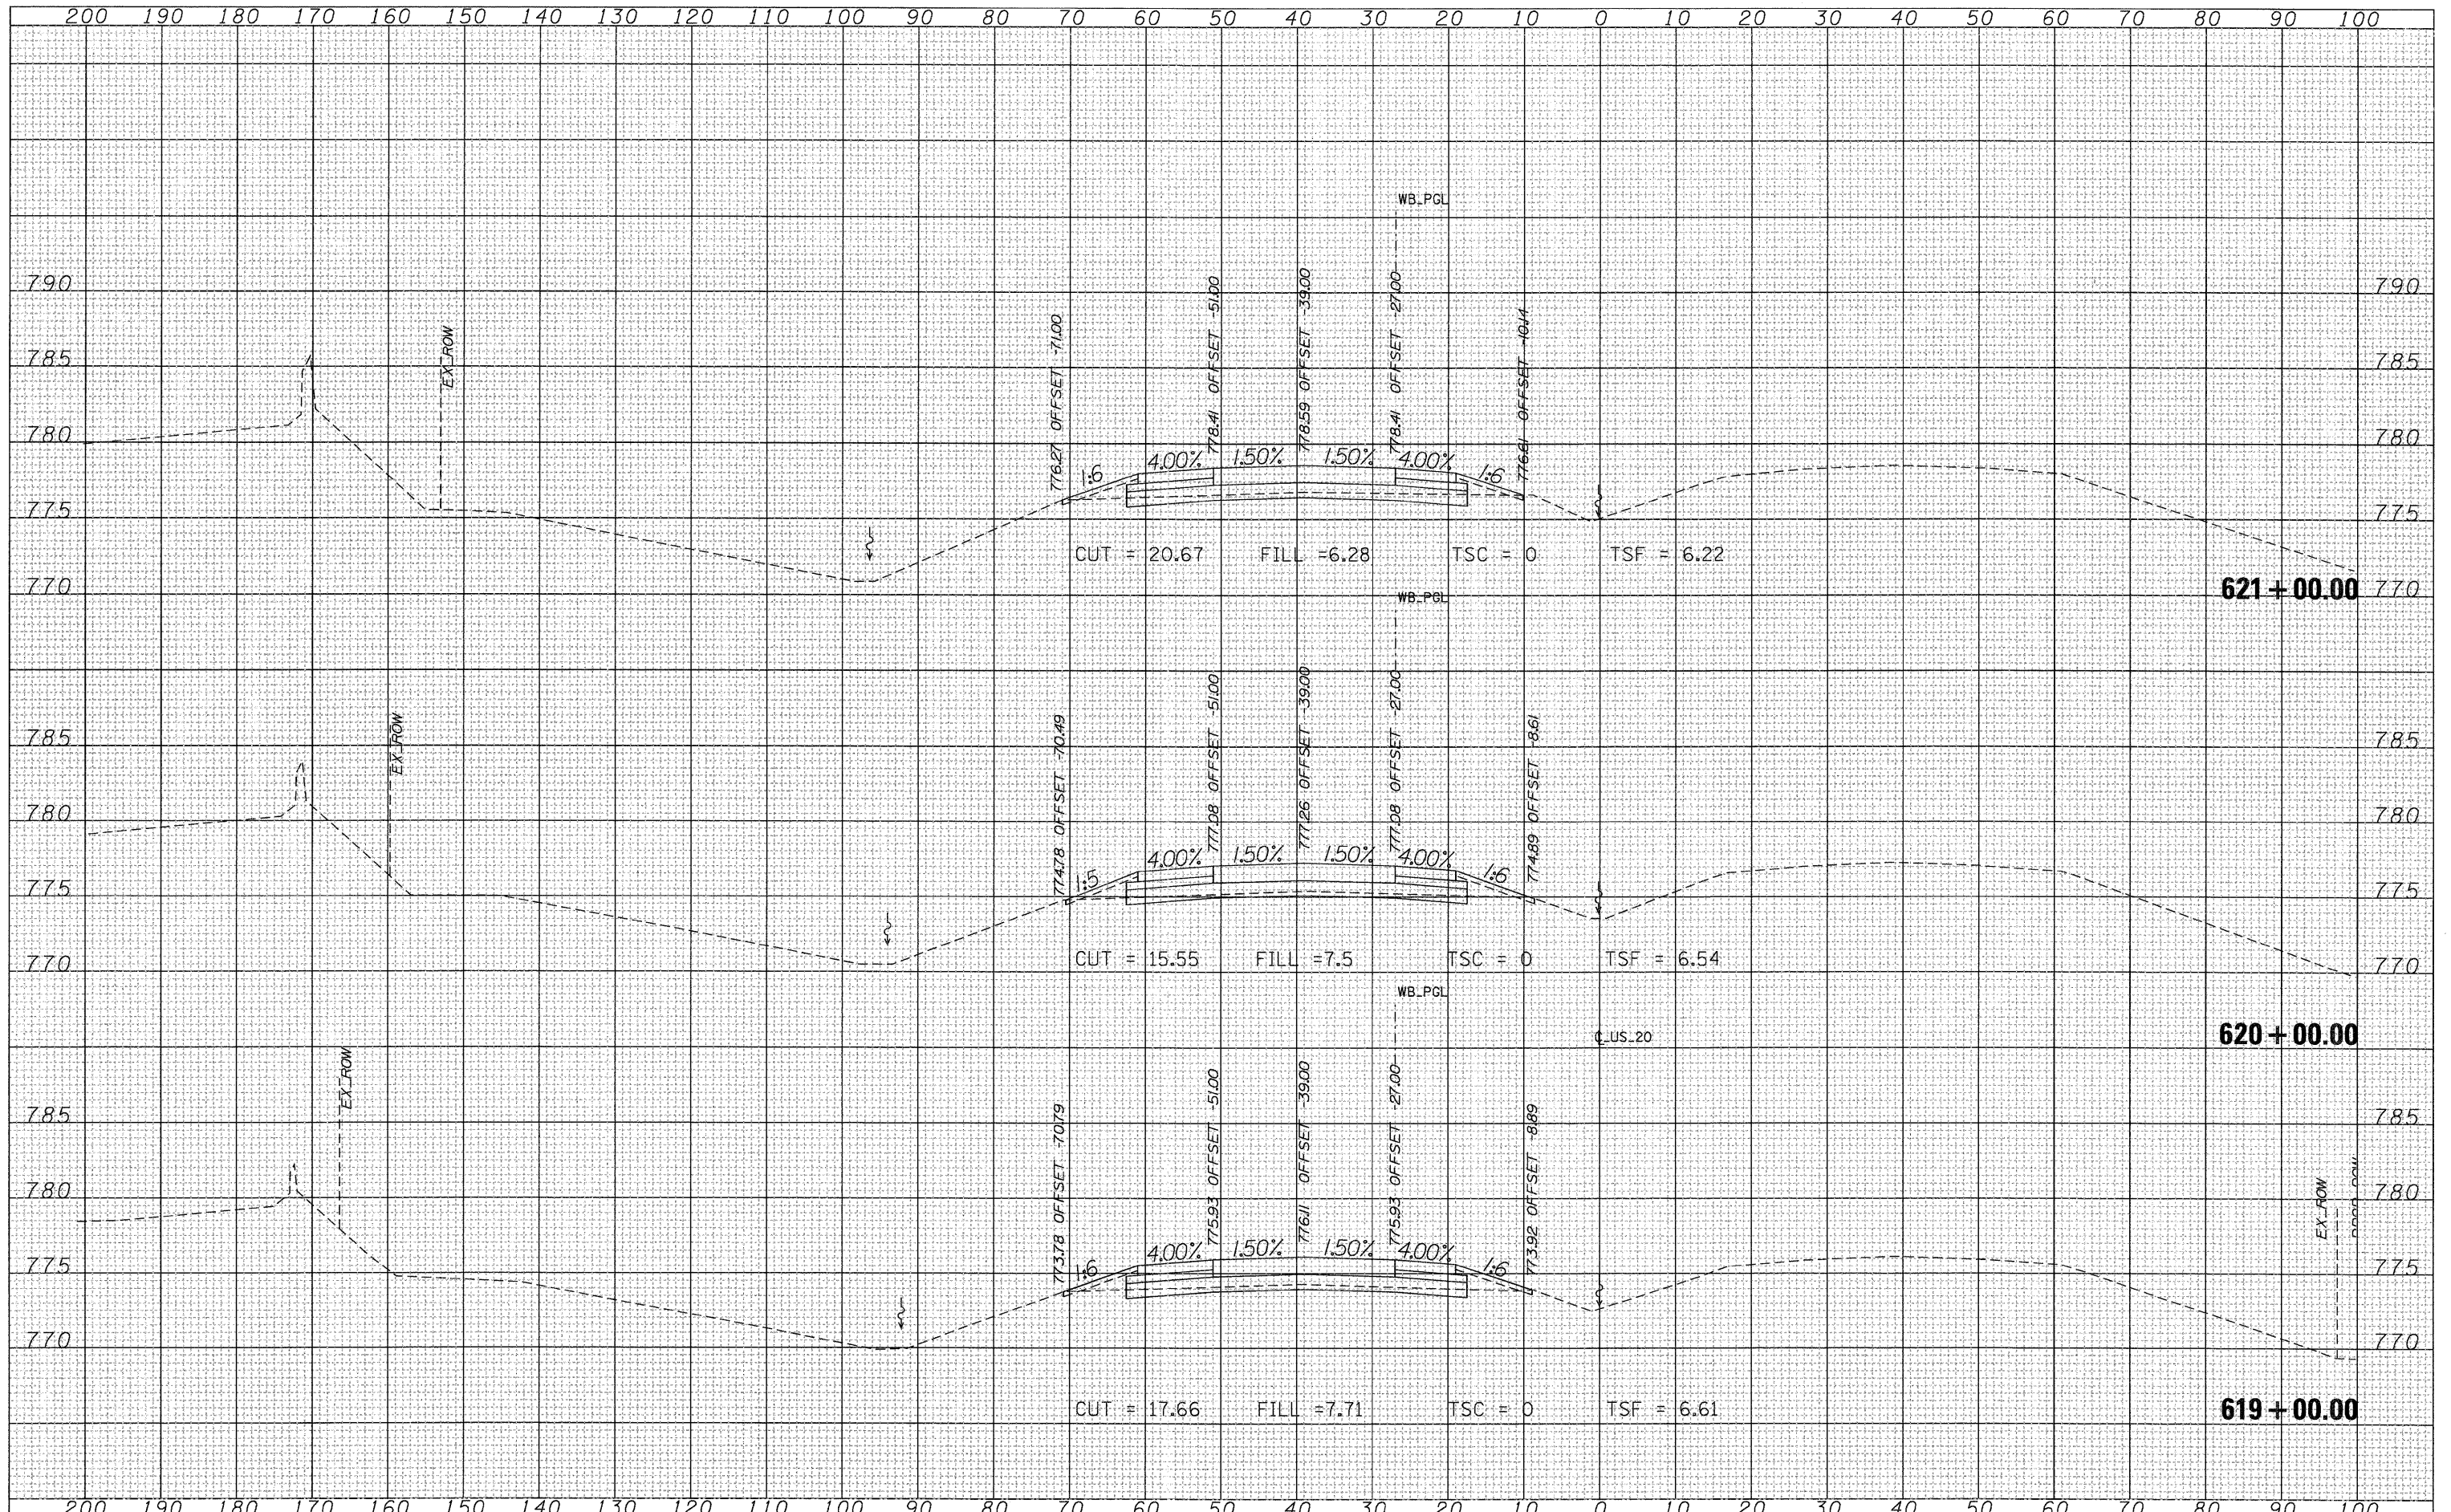

FILE NAME = T:\16814A\Civil\PAV_Xshsta\20PAV_MLXS-sheets.dgn
 USER NAME = MMS
 PLOT SCALE = 10.00' / IN.
 PLOT DATE = 9/28/11

DESIGNED -	REVISIED -
DRAWN -	REVISIED -
CHECKED -	REVISIED -
DATE -	REVISIED -

**STATE OF ILLINOIS
DEPARTMENT OF TRANSPORTATION**

**CROSS SECTIONS
US 20**

SCALE: SHEET NO. OF SHEETS STA. 619+00.00 TO STA. 621+00.00

F.A.P. RTE.	SECTION	COUNTY	TOTAL SHEETS	SHEET NO.
301	177-2-1	STEPHENSON	211	198
			CONTRACT NO.	64860
ILLINOIS FED. AID PROJECT				