


DATE	
BY	
FINAL SURVEY	SURVEYED
NOTE BOOK	NOTED
NO.	
TEMPLATE	TEMPLATED
AREAS	AREAS CHECKED

DATE	
BY	
ORIGINAL SURVEY	SURVEYED
NOTE BOOK	NOTED
NO.	
TEMPLATE	TEMPLATED
AREAS	AREAS CHECKED

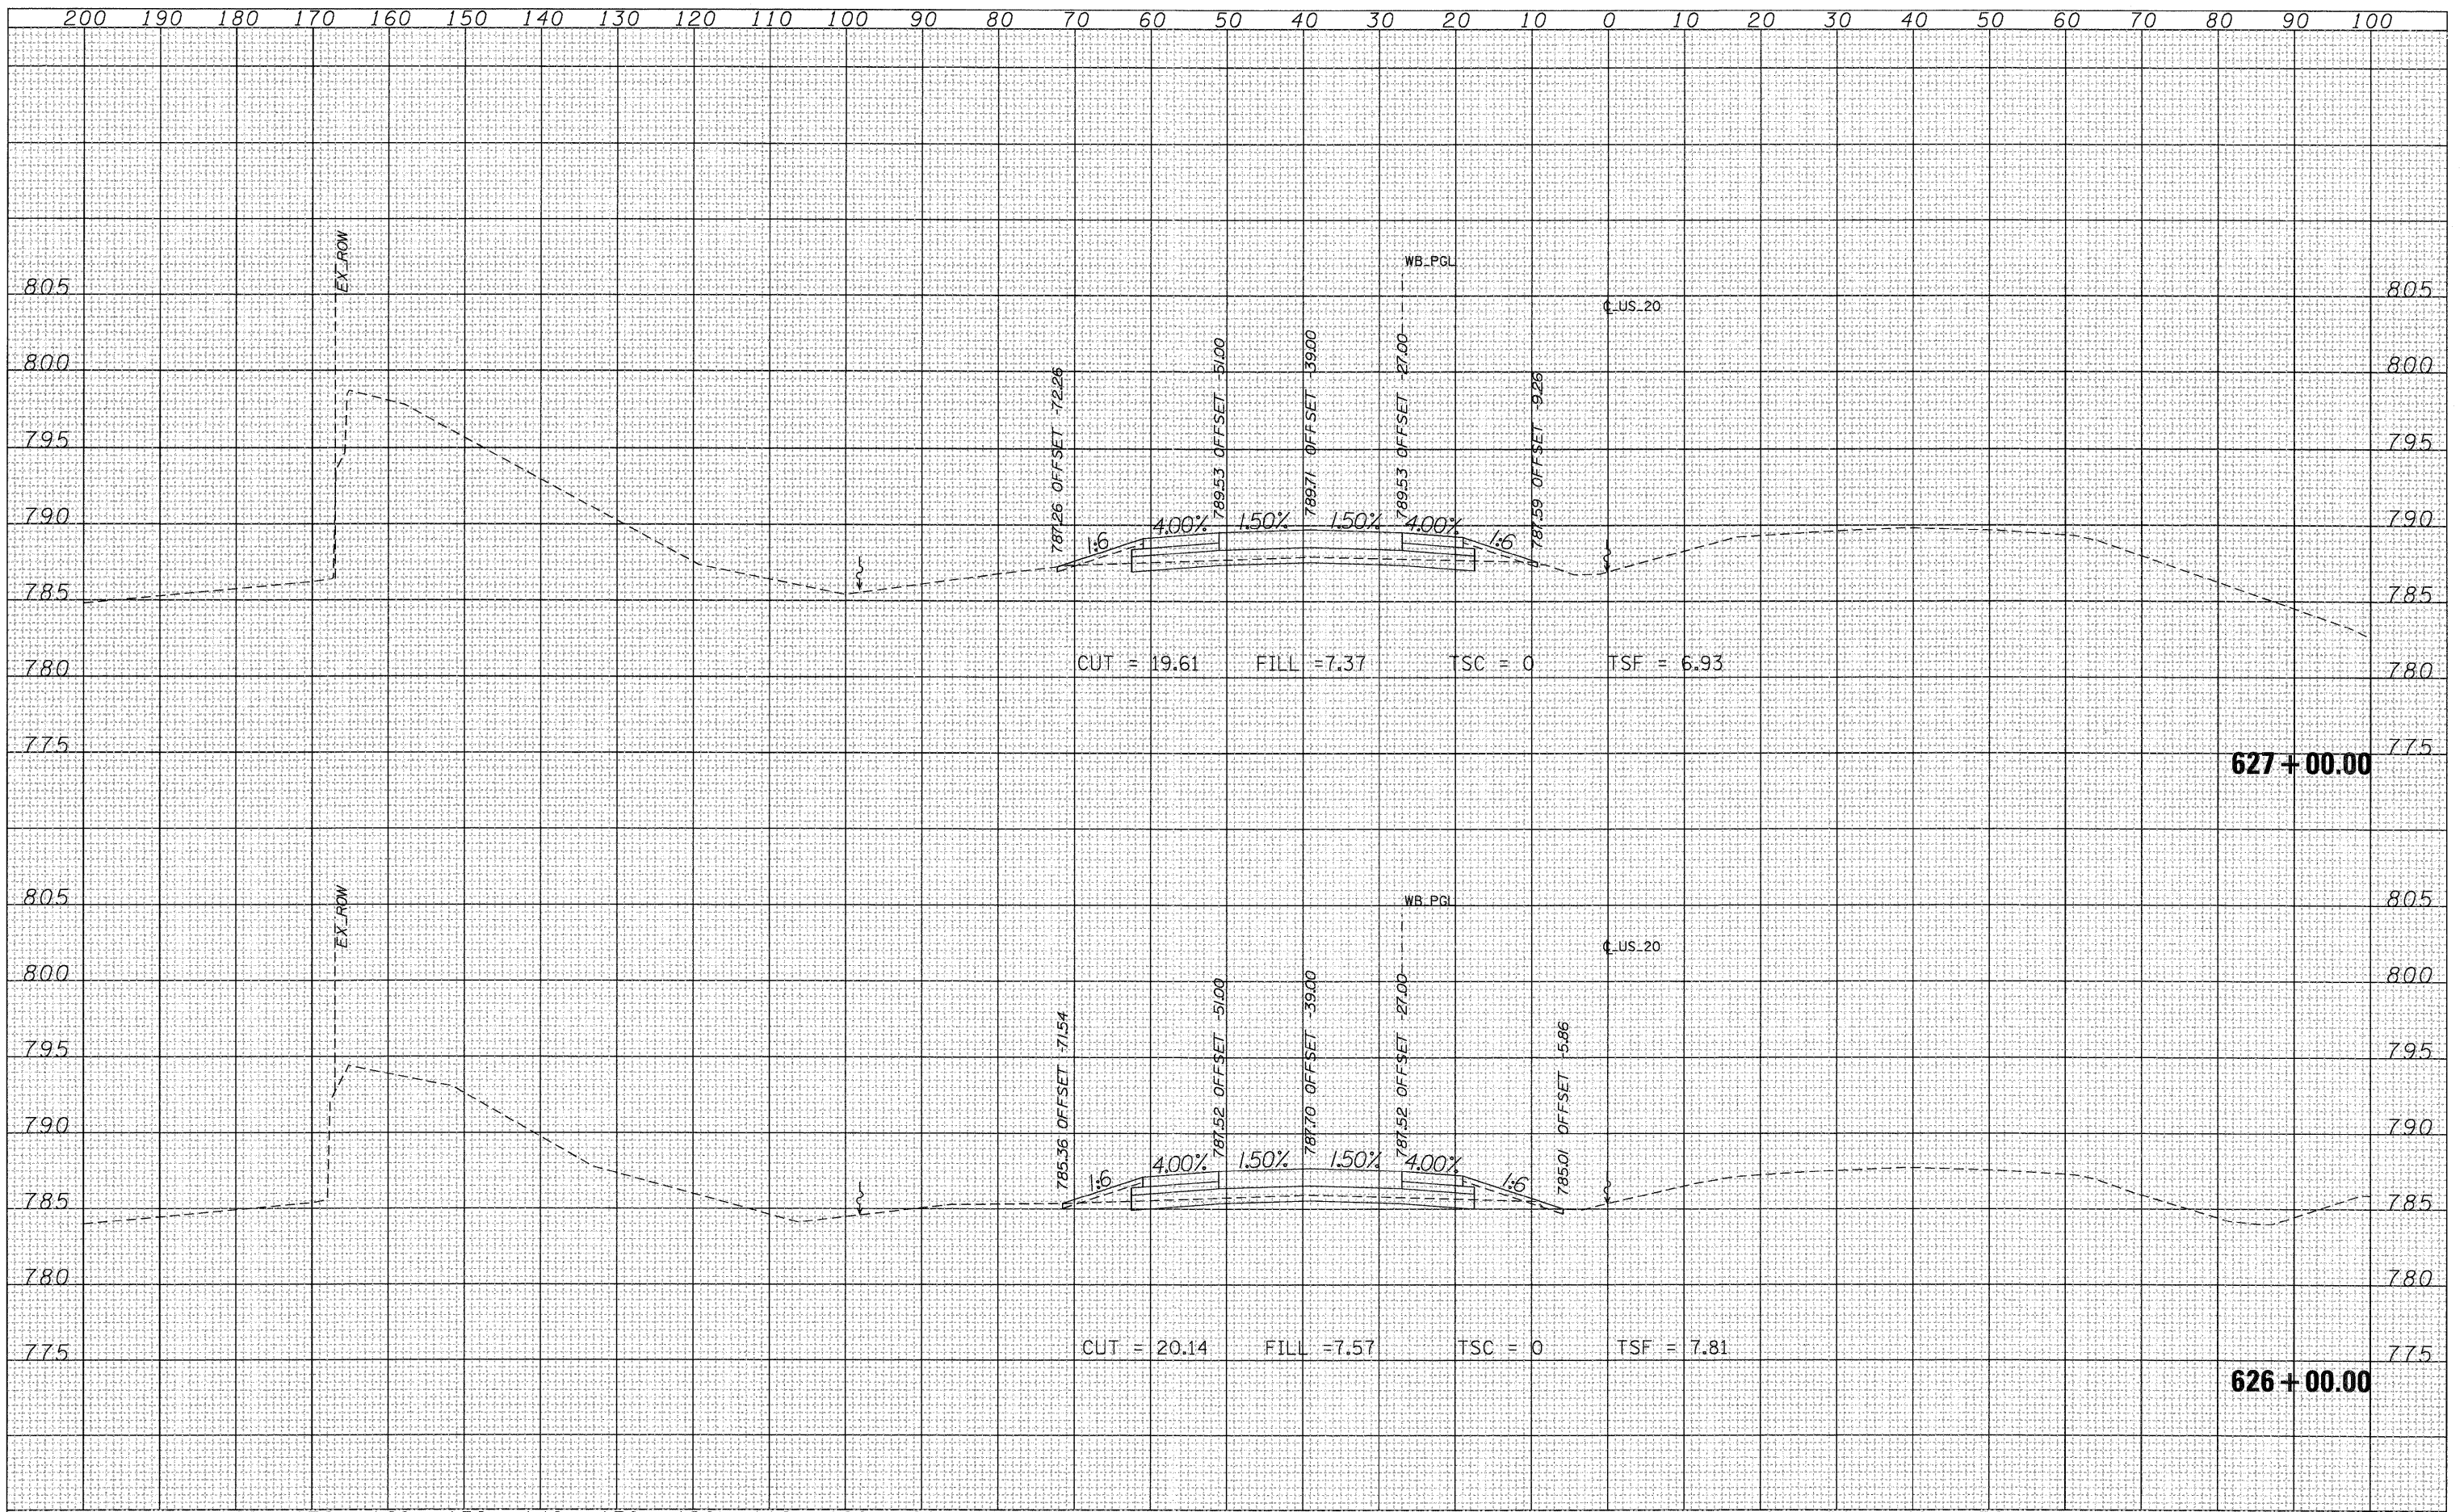

FILE NAME =	USER NAME = MMS	DESIGNED -	REVISED -	STATE OF ILLINOIS DEPARTMENT OF TRANSPORTATION	CROSS SECTIONS US 20				F.A.P. RTE.	SECTION	COUNTY	TOTAL SHEETS	SHEET NO.		
T:\16814\civ1\PAV_Xshrs\20PAV_MLXS-sheets.dgn		DRAWN -	REVISED -		SCALE:	SHEET NO.	OF	SHEETS	STA. 626+00.00	TO STA. 627+00.00	301	177-2-1	STEPHENSON	211	201
		CHECKED -	REVISED -												
		DATE -	REVISED -												

627 + 00.00

626 + 00.00

ILLINOIS FED. AID PROJECT