


DATE	
BY	
SURVEYED	
PLAT	
TEMPLATE	
AREAS	
CHECKED	
FINAL SURVEY	
NOTE BOOK	
NO.	

DATE	
BY	
SURVEYED	
PLAT	
TEMPLATE	
AREAS	
CHECKED	
ORIGINAL SURVEY	
NOTE BOOK	
NO.	

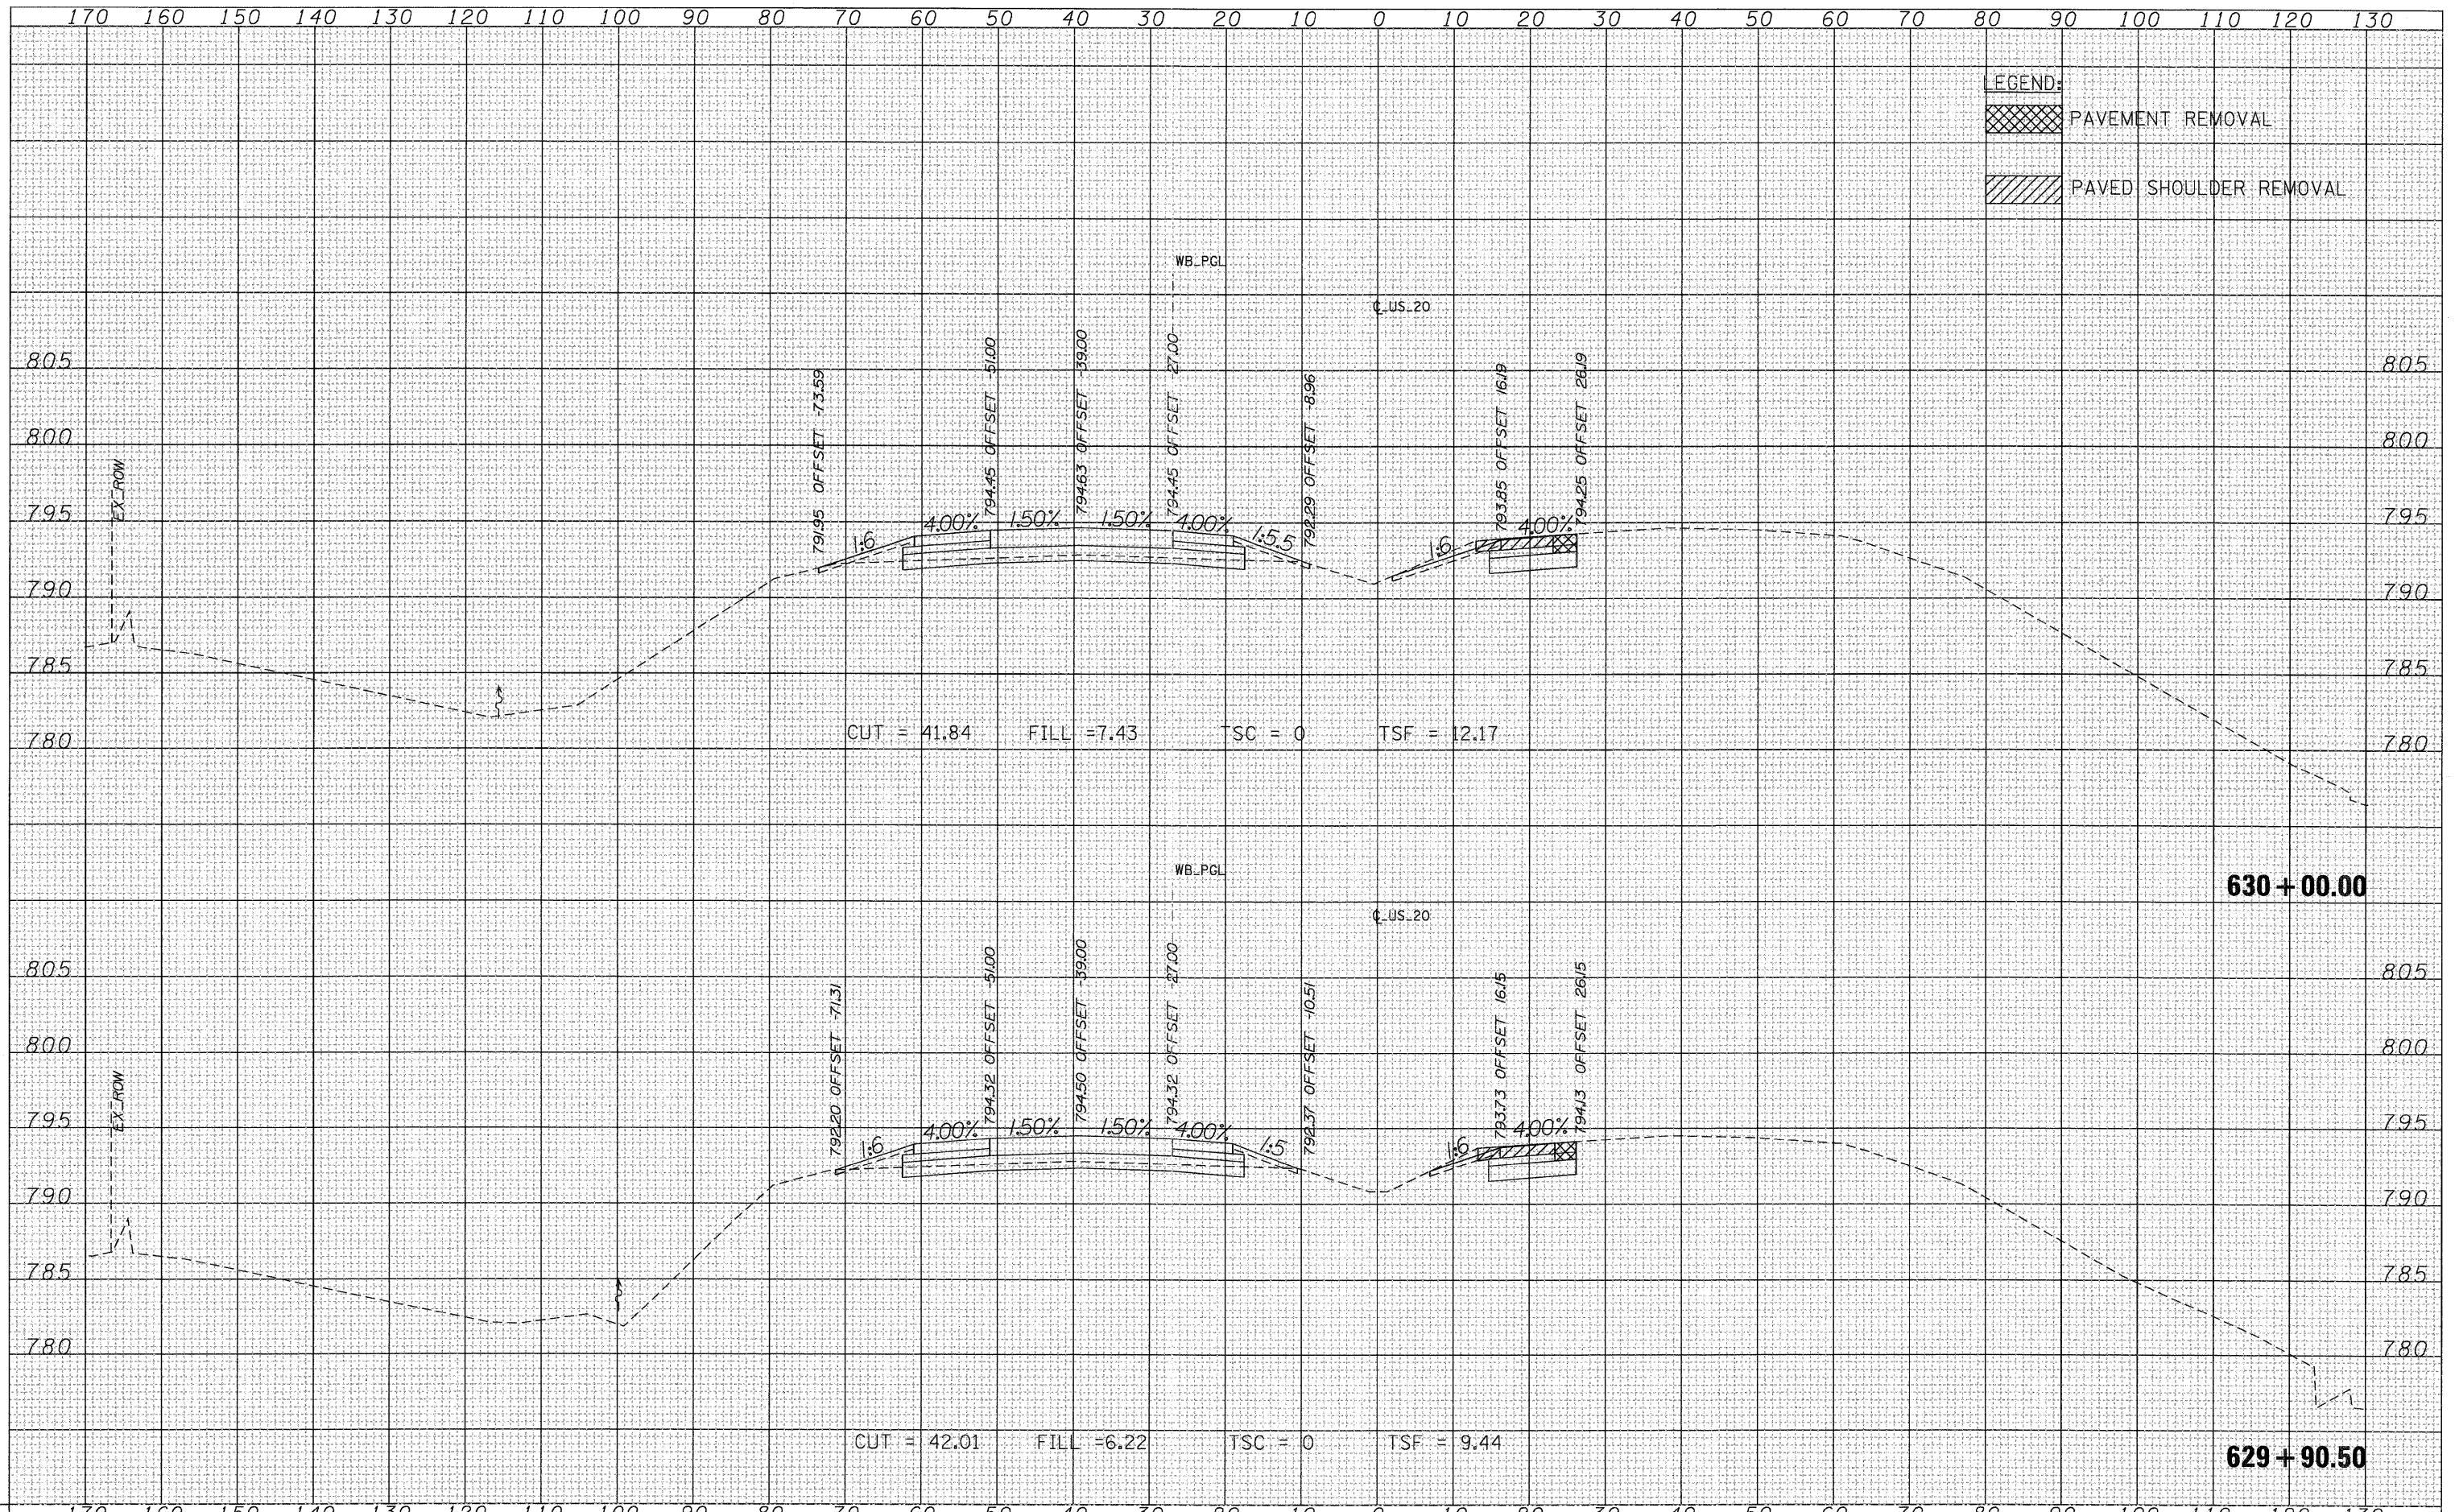

FILE NAME =	USER NAME = MMS	DESIGNED -	REVISED -	STATE OF ILLINOIS DEPARTMENT OF TRANSPORTATION	CROSS SECTIONS				F.A.P. RTE.	SECTION	COUNTY	TOTAL SHEETS	SHEET NO.		
T:\16814A\Civ\1\PAV_Xshita\20PAV_MLXS-sheets.dgn		DRAWN -	REVISED -		SCALE:	SHEET NO.	OF	SHEETS	STA. 629+90.50	TO STA. 630+00.00	301	177-2-1	STEPHENSON	211	203
		CHECKED -	REVISED -												
		DATE -	REVISED -												
														CONTRACT NO. 64860	
														ILLINOIS FED. AID PROJECT	