


DATE	
BY	
FINAL SURVEY	
REVISIONS	
NOTE BOOK	
NO.	
AREAS CHECKED	

DATE	
BY	
ORIGINAL SURVEY	
REVISIONS	
NOTE BOOK	
NO.	
AREAS CHECKED	

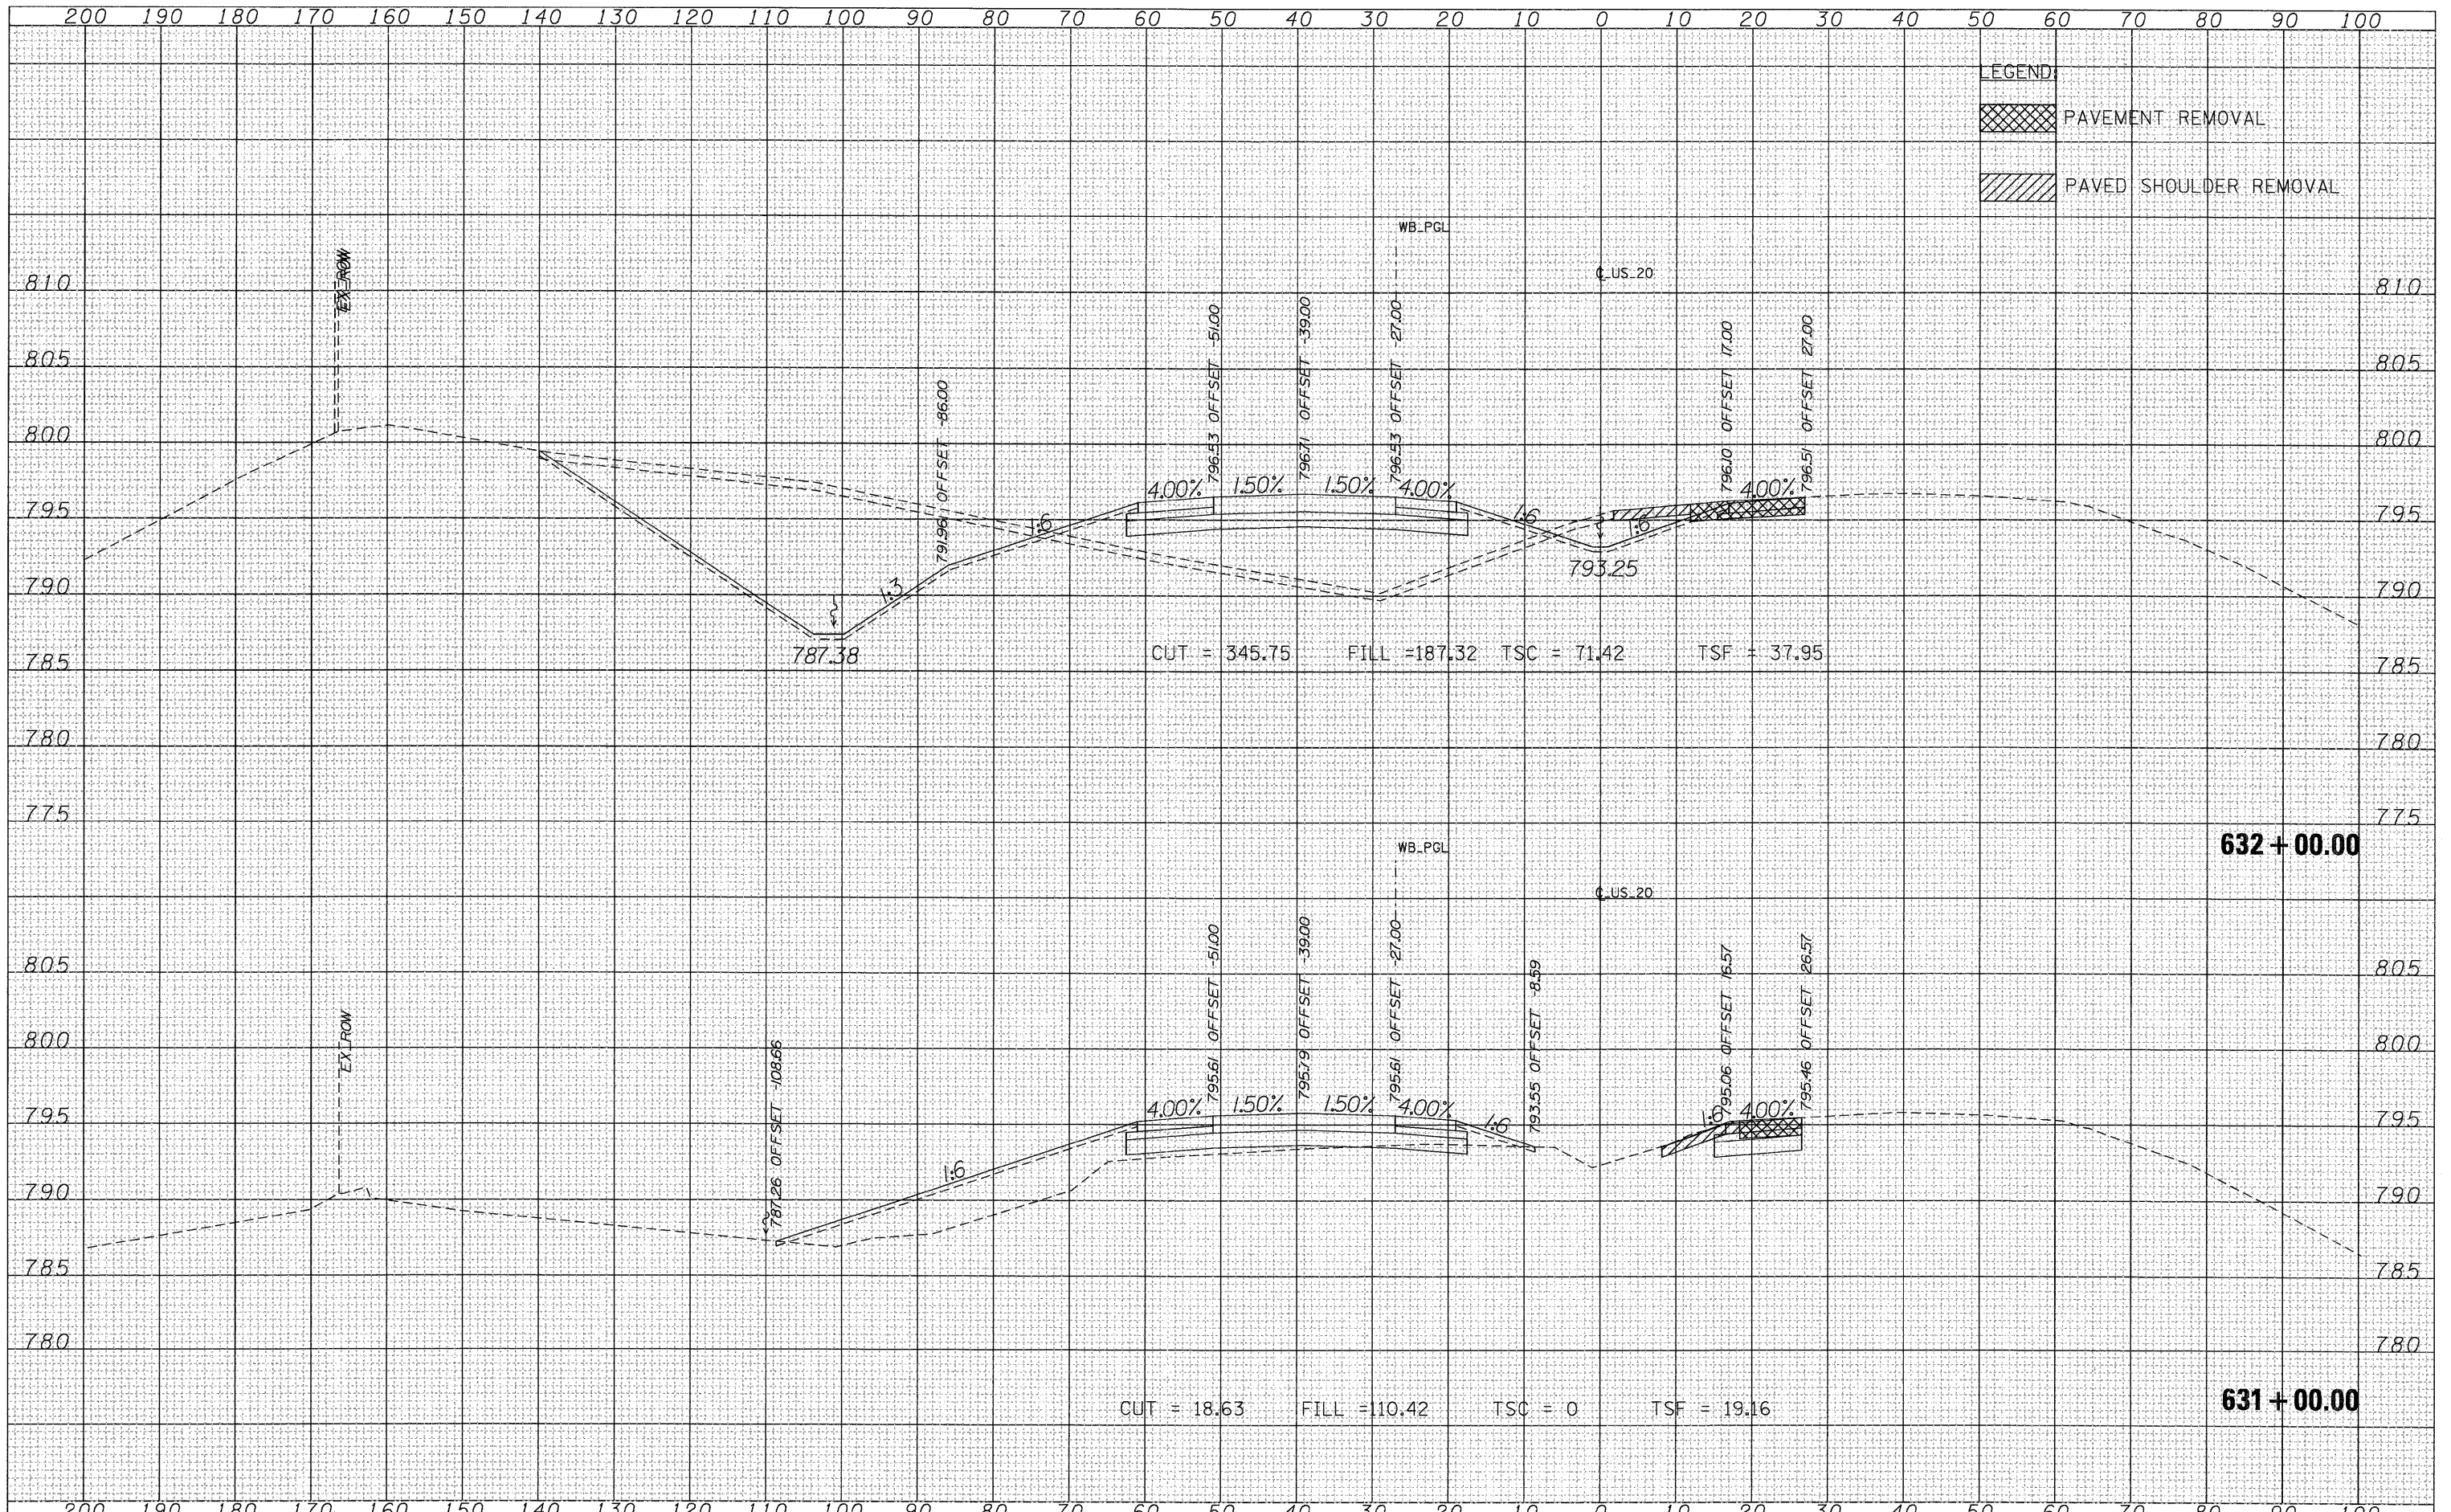

FILE NAME = T:\168144\Civil\PAV. Xshs\28PAV\_MLXS-sheets.dgn  
 USER NAME = MMS  
 PLOT SCALE = 10.00' / IN.  
 PLOT DATE = 9/28/11

DESIGNED -	REVISED -
DRAWN -	REVISED -
CHECKED -	REVISED -
DATE -	REVISED -

**STATE OF ILLINOIS  
DEPARTMENT OF TRANSPORTATION**

CROSS SECTIONS			
US 20			
SCALE:	SHEET NO.	OF SHEETS	STA. 631+00.00 TO STA. 632+00.00

F.A.P. RTE.	SECTION	COUNTY	TOTAL SHEETS	SHEET NO.
301	177-2-1	STEPHENSON	211	204
				CONTRACT NO. 64860
ILLINOIS FED. AID PROJECT				