


DATE	
BY	
FINAL SURVEY	
SWIFTED	
NOTE BOOK	
TEMPLATE	
AREAS	
AREAS CHECKED	

DATE	
BY	
ORIGINAL SURVEY	
SWIFTED	
NOTE BOOK	
TEMPLATE	
AREAS	
AREAS CHECKED	

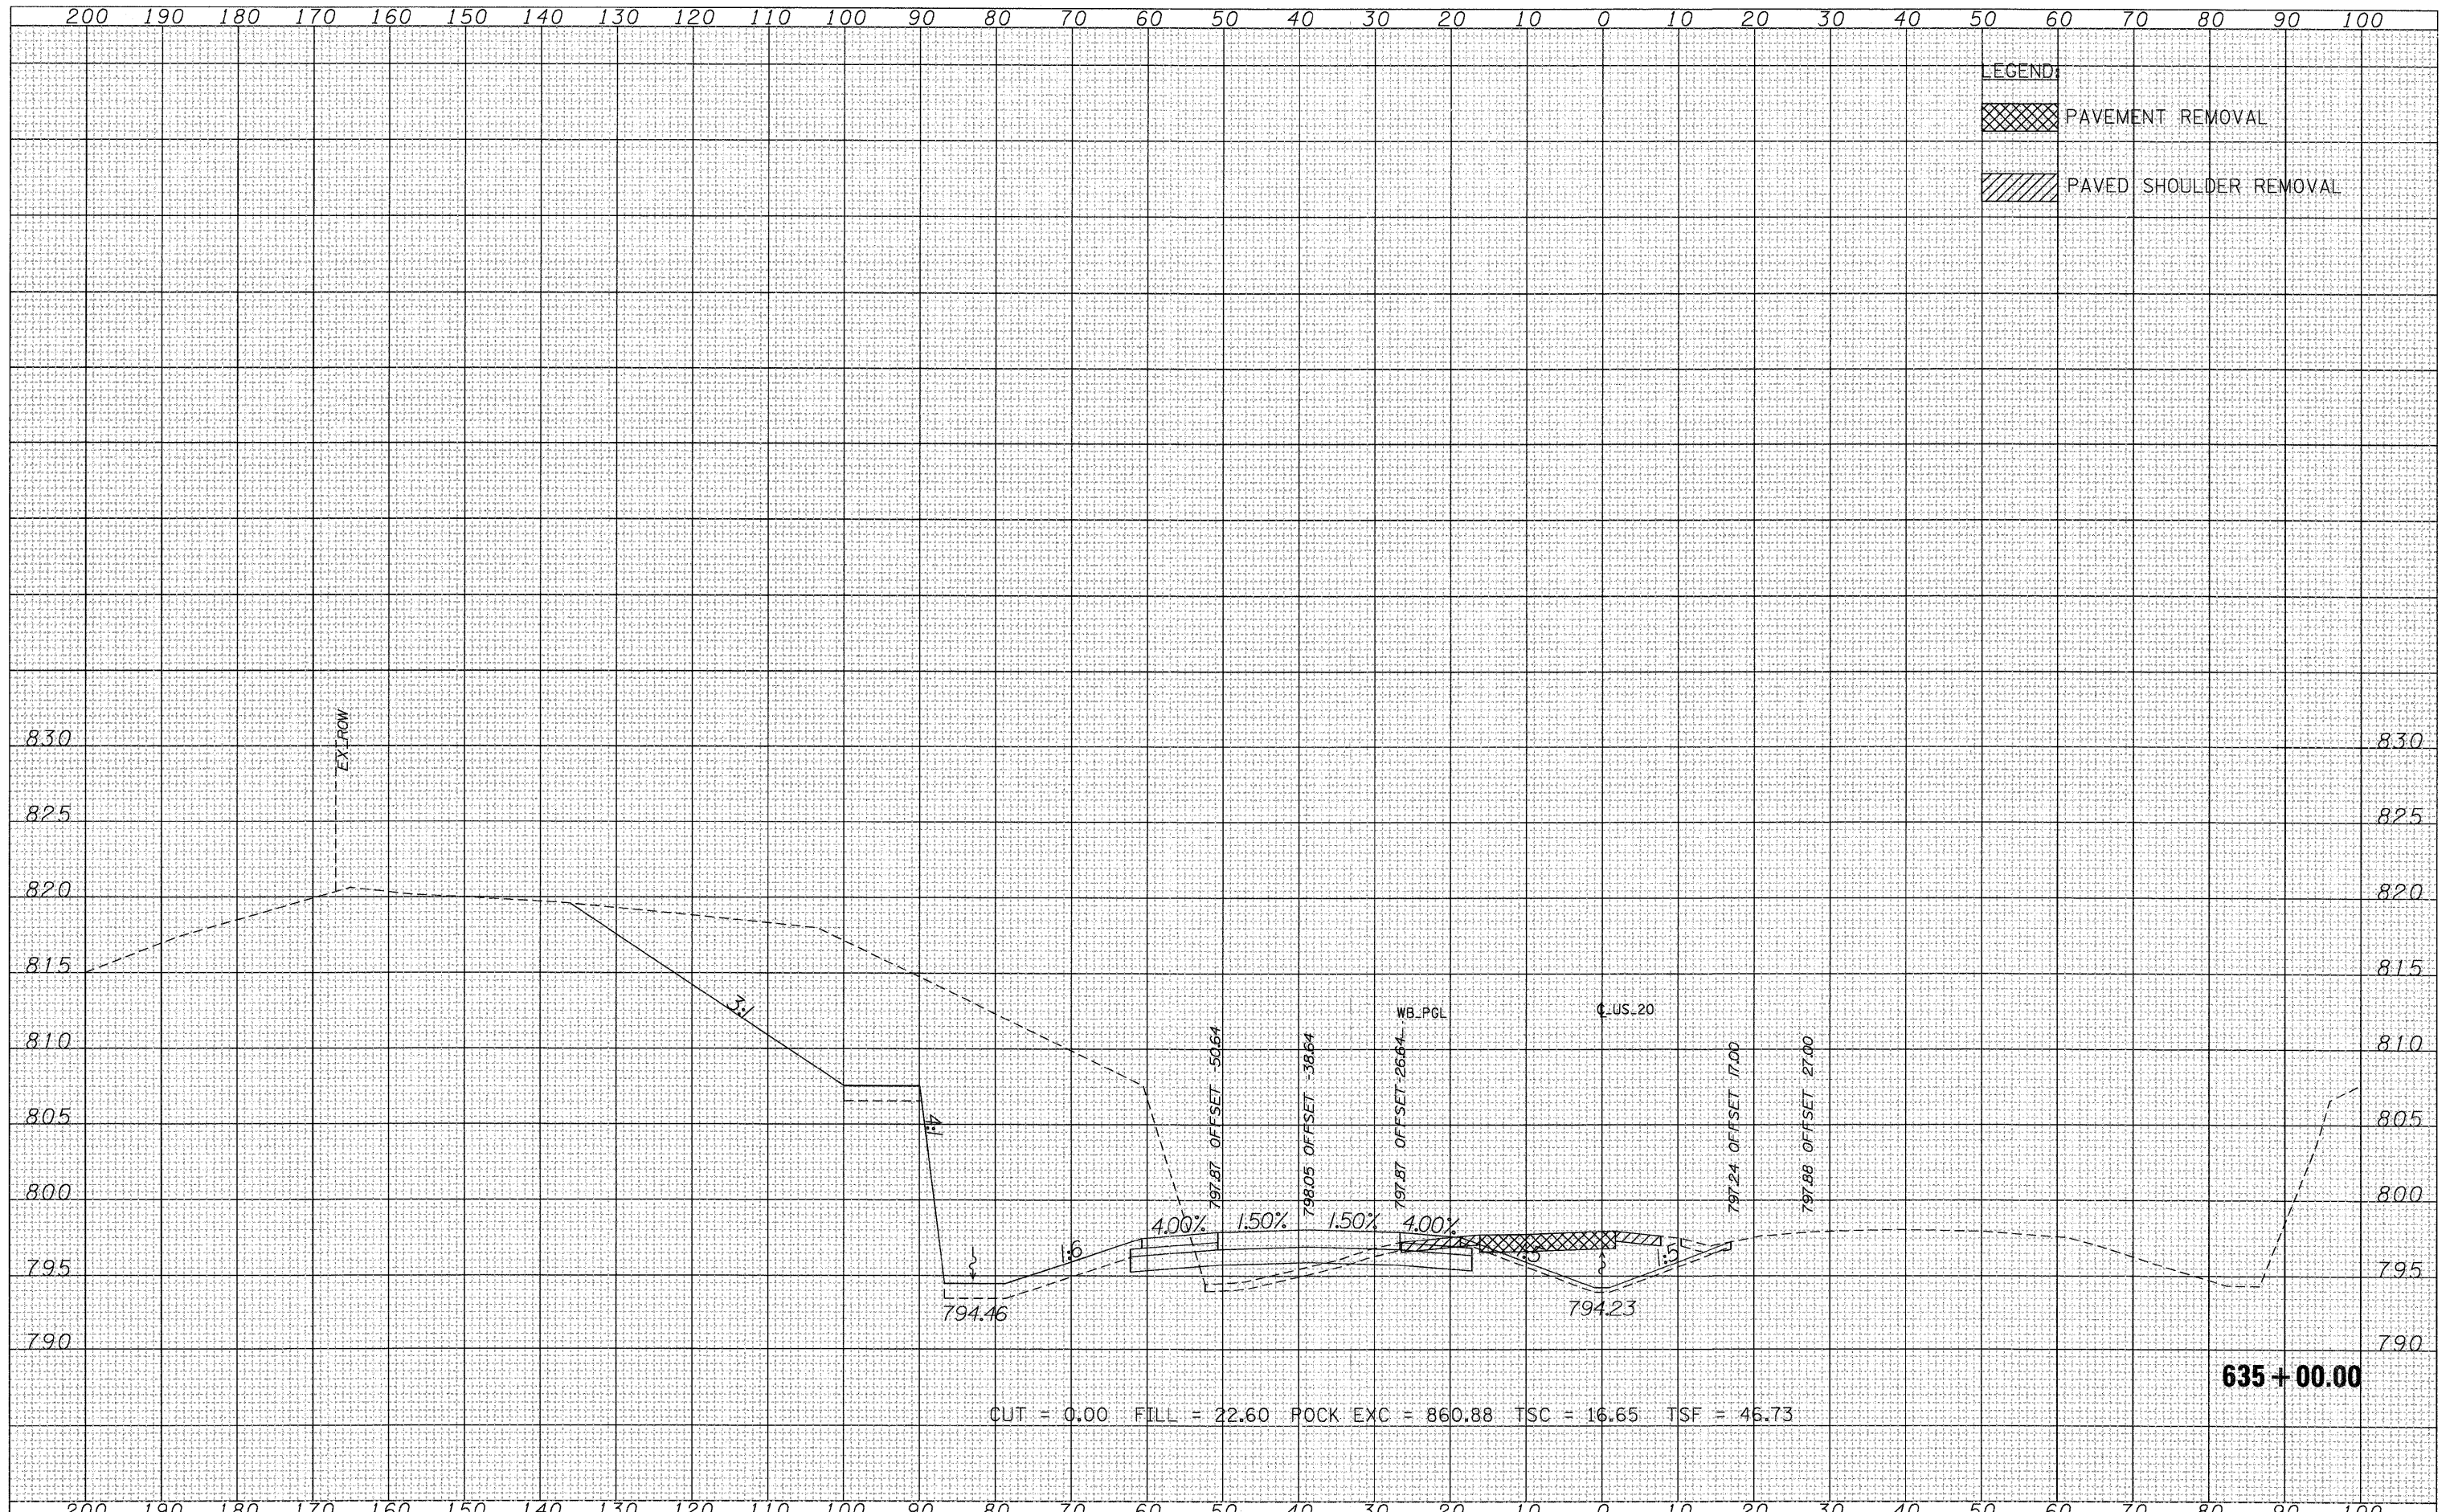

CUT = 0.00 FILL = 22.60 ROCK EXC = 860.88 TSC = 16.65 TSF = 46.73

FILE NAME =	USER NAME = MMS	DESIGNED -	REVISED -	STATE OF ILLINOIS DEPARTMENT OF TRANSPORTATION	CROSS SECTIONS US 20				F.A.P. RTE.	SECTION	COUNTY	TOTAL SHEETS	SHEET NO.
Tr\16814\CV\1\PAV. Xsh\28PAY_MLXS-sheets.dgn		DRAWN -	REVISED -		301	177-2-1	STEPHENSON	211	207				
PLOT SCALE = 10.00' / IN.		CHECKED -	REVISED -		SCALE: SHEET NO. OF SHEETS STA. 635+00.00 TO STA. 635+00.00				CONTRACT NO. 64860				
PLOT DATE = 9/28/11		DATE -	REVISED -		ILLINOIS FED. AID PROJECT								