


DATE	
BY	
FINAL SURVEY	
REVISED	
PLOTTED	
TEMPLATE	
NOTE BOOK	
AREAS CHECKED	
NO.	

DATE	
BY	
ORIGINAL SURVEY	
REVISED	
PLOTTED	
TEMPLATE	
NOTE BOOK	
AREAS CHECKED	
NO.	

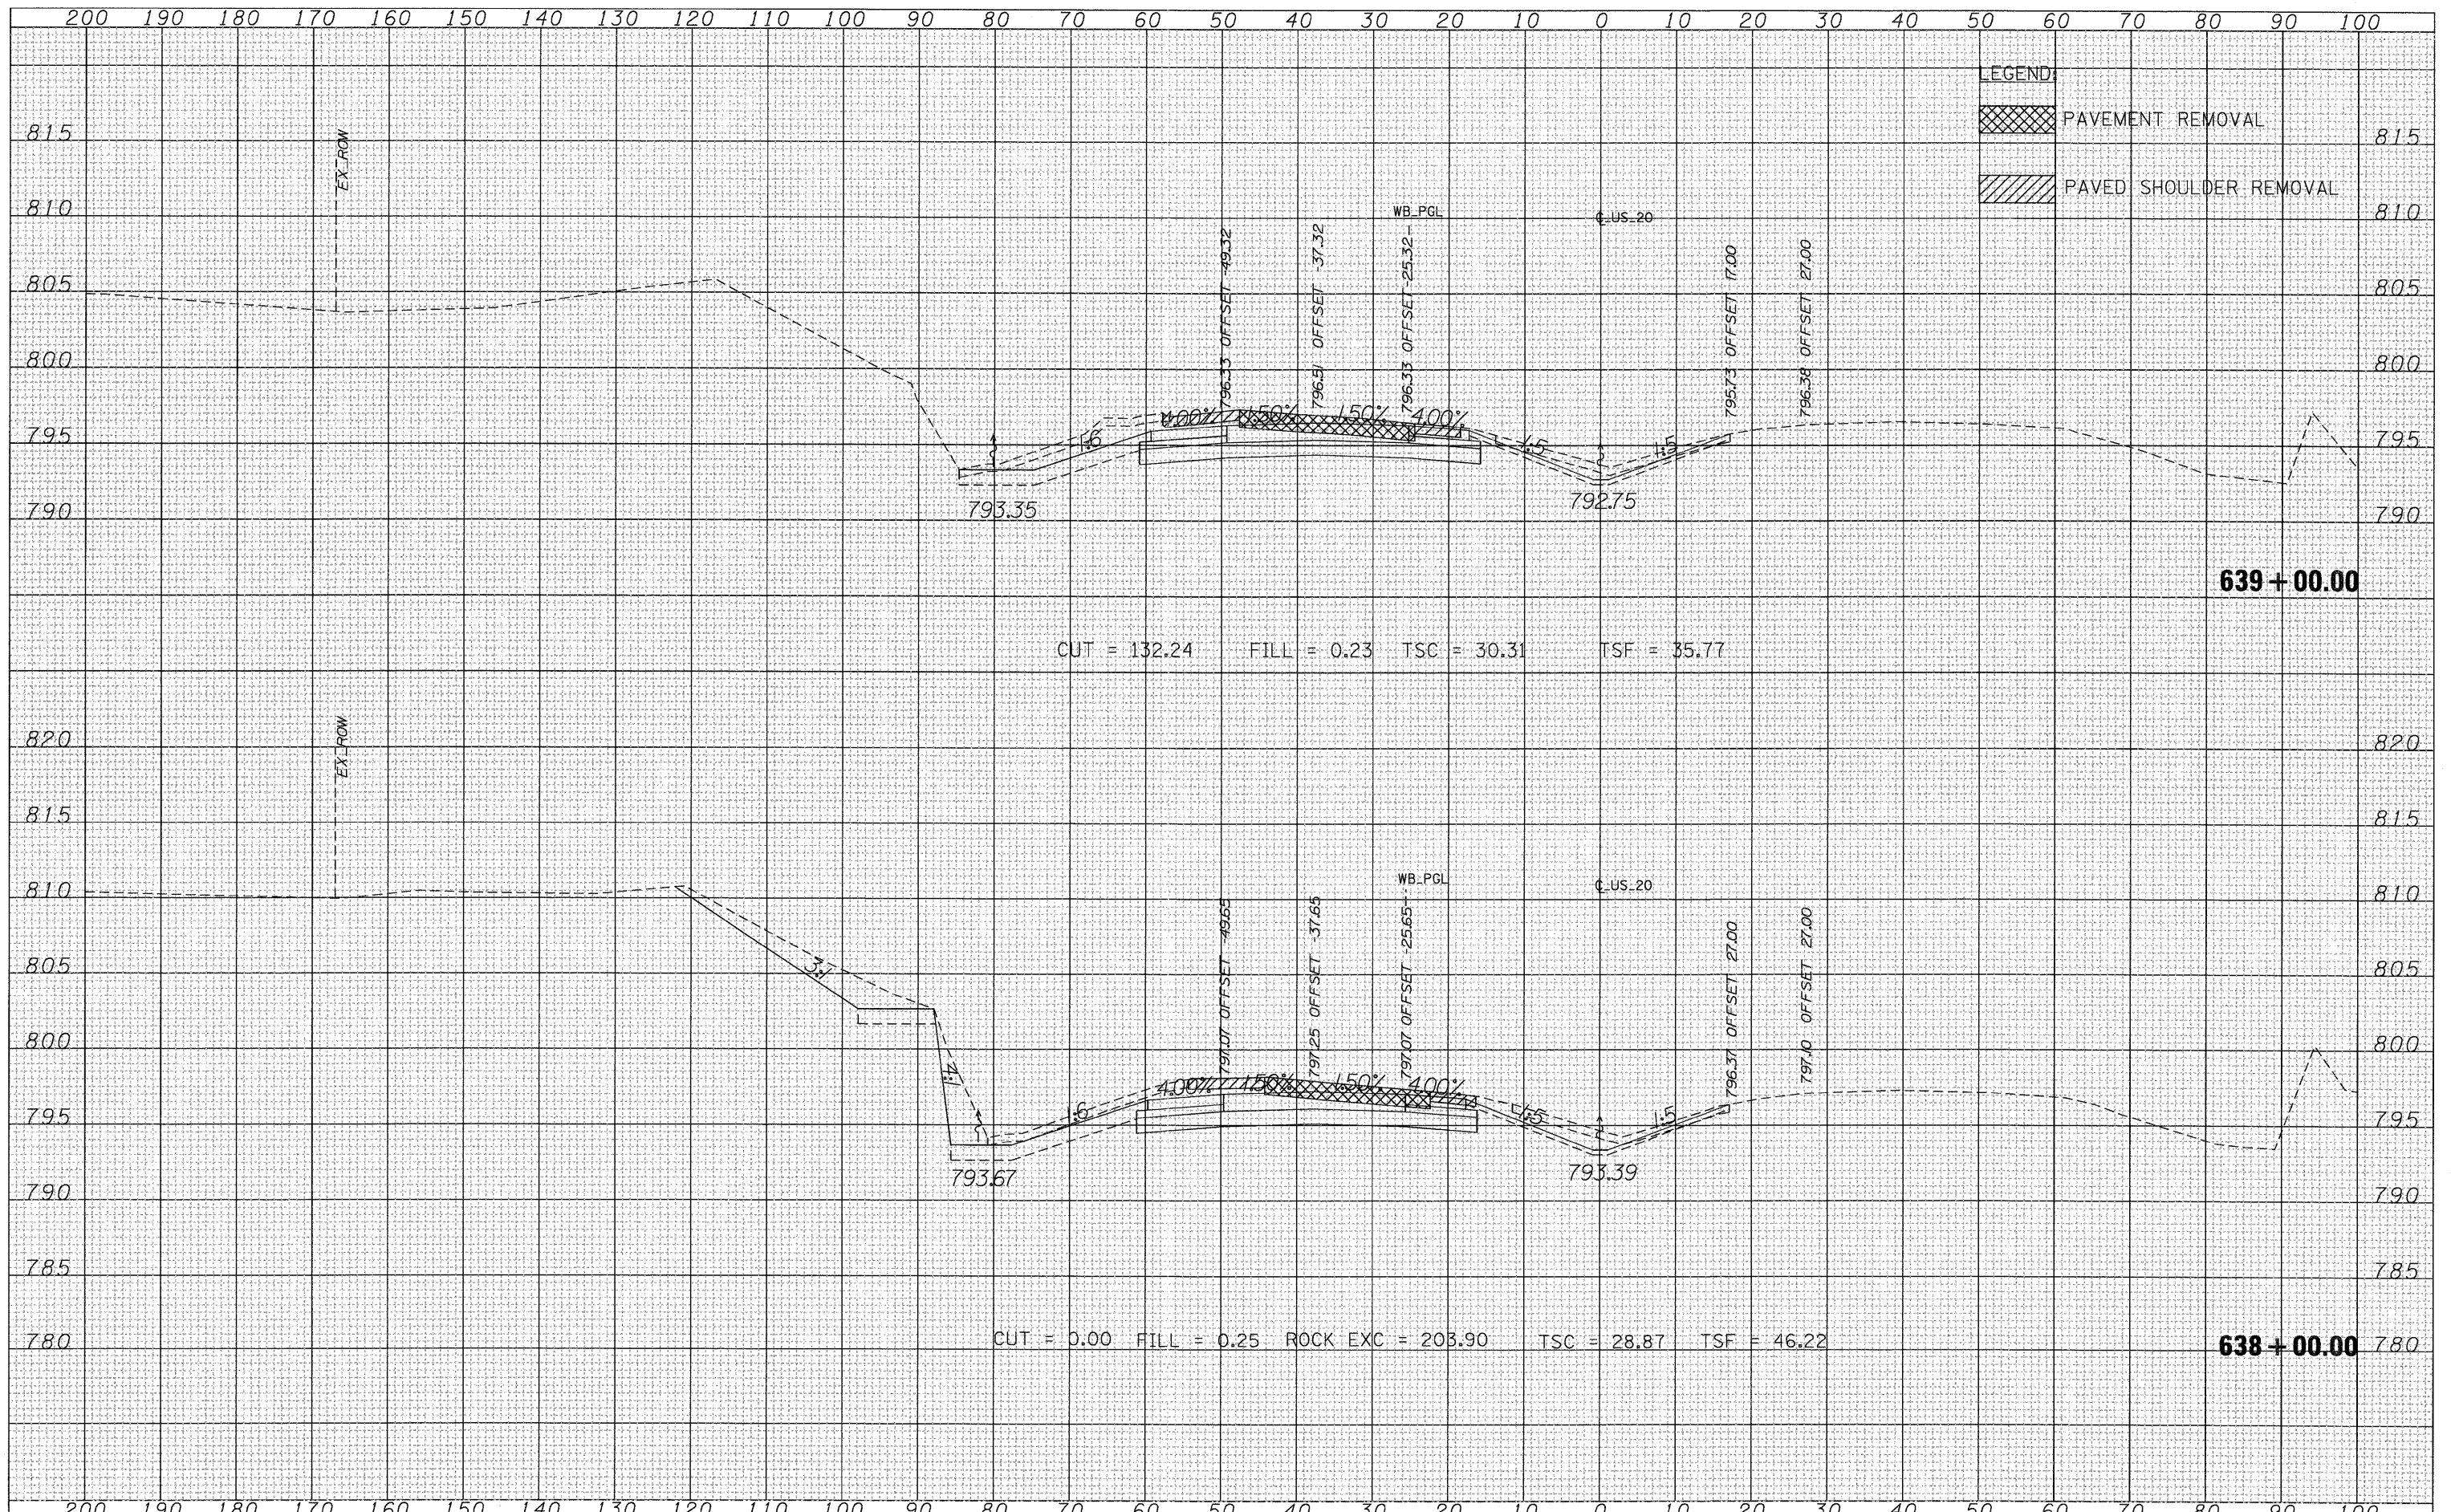

FILE NAME = T:\168144\Civil\PAV\_Xehta\28PAV\_MLXS-sheets.dwg

USER NAME = MMS  
 PLOT SCALE = 10.00' / IN.  
 PLOT DATE = 9/28/11

DESIGNED -	REVISED -
DRAWN -	REVISED -
CHECKED -	REVISED -
DATE -	REVISED -

**STATE OF ILLINOIS  
 DEPARTMENT OF TRANSPORTATION**

**CROSS SECTIONS  
 US 20**

SCALE:      SHEET NO.    OF    SHEETS    STA. 638+00.00 TO STA. 639+00.00

F.A.P. RTE.	SECTION	COUNTY	TOTAL SHEETS	SHEET NO.
301	177-2-1	STEPHENSON	211	210
				CONTRACT NO. 64860
ILLINOIS FED. AID PROJECT				