


PROPOSED TYPICAL SECTION
STA. 222+40.00 TO STA. 224+32.12

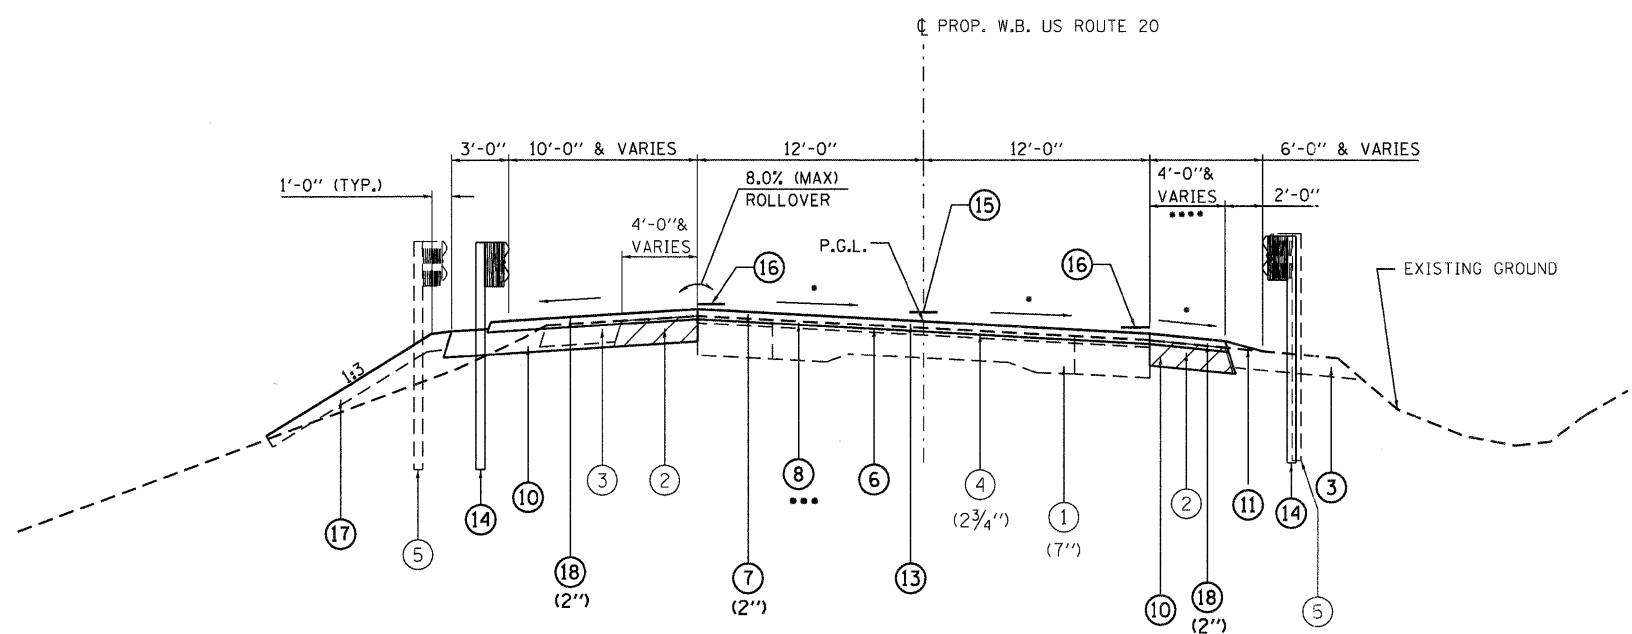

PROPOSED TYPICAL SECTION
STA. 226+37.18 TO STA. 227+50.00

LEGEND

- ① EXISTING P.C.C. PAVEMENT
- ② EXISTING HMA SHOULDER
- ③ EXISTING AGGREGATE SHOULDER
- ④ EXISTING HMA RESURFACING
- ⑤ EXISTING GUARDRAIL
- ⑥ LEVELING BINDER (MACHINE METHOD), N70 (3/4")
- ⑦ HOT-MIX ASPHALT (HMA) SURFACE COURSE, MIX "D", N70
- ⑧ HMA SURFACE REMOVAL, VARIABLE DEPTH
- ⑨ HMA SURFACE REMOVAL, 2"
- ⑩ HMA SHOULDERS, 8"
- ⑪ AGGREGATE WEDGE SHOULDER, TYPE B
- ⑫ AGGREGATE SHOULDERS, TYPE B 8"
- ⑬ BITUMINOUS MATERIALS (PRIME COAT)
- ⑭ GUARDRAIL
- ⑮ POLYUREA PAVEMENT MARKING, TYPE 1 - LINE 6"
- ⑯ POLYUREA PAVEMENT MARKING, TYPE 1 - LINE 4"
- ⑰ TOPSOIL FURNISH AND PLACE, 4" AND SEEDING
- ⑱ HMA SURFACE COURSE, MIX "C", N50
- ▨ TO BE REMOVED

- PAVEMENT SLOPE TRANSITIONS
STA. 222+80 MATCH EXIST.
STA. 224+48 4.5%
STA. 226+35 4.5%
STA. 226+70 3.5% (MATCH EXIST.)
STA. 227+50 MATCH EXIST.
- VARIES FROM 1 1/2" AT STA. 222+80
TO 1/2" AT STA. 224+32.12
- VARIES FROM 1 3/4" AT STA. 226+37.18 TO 2"
AT STA. 227+10
- HMA SURFACE REMOVAL,
2" FROM STA. 227+10 TO STA. 227+50
- HMA SHOULDERS, 8" FROM
STA. 226+37.18 TO STA. 226+85

BRIDGE OMISSION:
STA. 224+66.86 TO STA. 225+95.78

BRIDGE APPROACH SLAB OMISSION:
STA. 224+38.12 TO STA. 224+67.73
STA. 225+94.90 TO STA. 226+25.18

BRIDGE APPROACH PAVEMENT CONNECTORS (P.C.C.) OMISSION:
STA. 224+32.12 TO STA. 224+38.12
STA. 226+25.18 TO STA. 226+37.18
SEE HIGHWAY STANDARD 420401
SEE INLET BOX, STANDARD 609006 (SPECIAL) DETAIL

USER NAME = g.jameson	DESIGNED -	REVISED -		1701 ROUTE 35 NORTH EAST DUBUQUE, IL 61025 (815) 747-8833 DESIGN FIRM #184001036	STATE OF ILLINOIS DEPARTMENT OF TRANSPORTATION			US 20 TYPICAL SECTIONS SN 043-0003			F.A.P. RTE.	SECTION	COUNTY	TOTAL SHEETS	SHEET NO.
FILE NAME = Z03207typ.dgn	CHECKED -	REVISED -						301	(43B,44B,44HB,45B)D	JO DAVIESS	309	12			
PLDT DATE = 12/6/2011	DRAWN -	REVISED -			SCALE: 1" = 5' SHEET NO. 1 OF 2 SHEETS STA. TO STA.			CONTRACT NO. 64C94							
PLDT TIME = 10:17:17 AM	CHECKED -	REVISED -			[ILLINOIS] FED. AID PROJECT										