


**LEGEND**

- ① EXISTING P.C.C. PAVEMENT
- ② EXISTING HMA SHOULDER
- ③ EXISTING AGGREGATE SHOULDER
- ④ EXISTING HMA RESURFACING
- ⑤ EXISTING GUARDRAIL
- ⑥ LEVELING BINDER (MACHINE METHOD), N70 (3/4")
- ⑦ HOT-MIX ASPHALT (HMA) SURFACE COURSE, MIX "D", N70
- ⑧ HMA SURFACE REMOVAL, VARIABLE DEPTH
- ⑨ HMA SURFACE REMOVAL, 2"
- ⑩ HMA SHOULDERS, 8"
- ⑪ AGGREGATE WEDGE SHOULDER, TYPE B
- ⑫ AGGREGATE SHOULDERS, TYPE B 8"
- ⑬ BITUMINOUS MATERIALS (PRIME COAT)
- ⑭ GUARDRAIL
- ⑮ POLYUREA PAVEMENT MARKING, TYPE 1 - LINE 6"
- ⑯ POLYUREA PAVEMENT MARKING, TYPE 1 - LINE 4"
- ⑰ TOPSOIL FURNISH AND PLACE, 4" AND SEEDING
- ⑱ HMA SURFACE COURSE, MIX "C", N50
- ▨ TO BE REMOVED
- MATCH EXISTING SLOPES

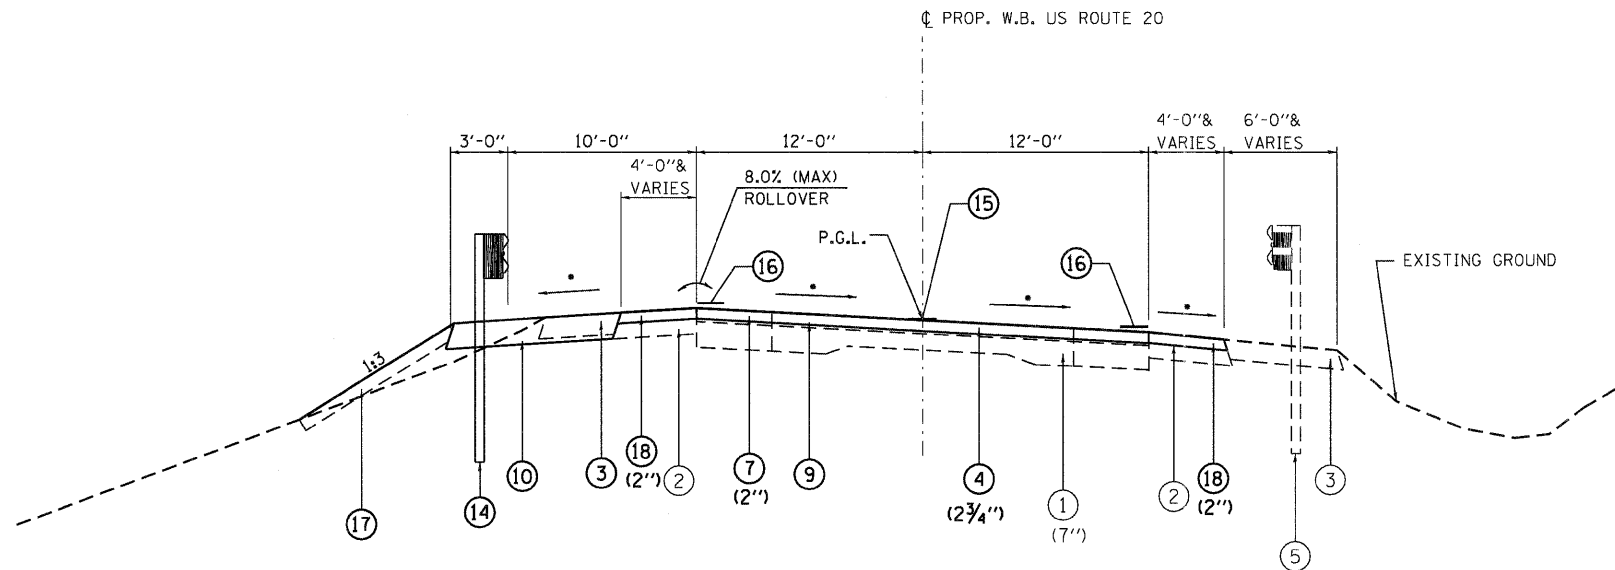

**PROPOSED TYPICAL SECTION**  
 STA. 227+50.00 TO STA. 229+69.00

USER NAME = gjameson	DESIGNED -	REVISED -
FILE NAME = Z03207.tpd.dgn	CHECKED -	REVISED -
PLOT DATE = 12/6/2011	DRAWN -	REVISED -
PLOT TIME = 10:17:18 AM	CHECKED -	REVISED -

**WHKS & CO.**  
 ENGINEERING  
 1701 ROUTE 35 NORTH  
 EAST DUBUQUE, IL 61025  
 (815) 747-8833  
 DESIGN FIRM #184001036

**STATE OF ILLINOIS**  
 DEPARTMENT OF TRANSPORTATION

**US 20 TYPICAL SECTIONS**  
 SN 043-0003

SCALE: 1" = 5'  
 SHEET NO. 2 OF 2 SHEETS  
 STA. TO STA.

F.A.P. RTE.	SECTION	COUNTY	TOTAL SHEETS	SHEET NO.
301	(43B,44B,44HB,45B)D	JO DAVIESS	309	13
CONTRACT NO. 64C94			ILLINOIS FED. AID PROJECT	