 


**LEGEND**


- ① EXISTING P.C.C. PAVEMENT
- ② EXISTING HMA SHOULDER
- ③ EXISTING AGGREGATE SHOULDER
- ④ EXISTING HMA RESURFACING
- ⑤ EXISTING GUARDRAIL
- ⑥ LEVELING BINDER (MACHINE METHOD), N70 (3/4")
- ⑦ HOT-MIX ASPHALT (HMA) SURFACE COURSE, MIX "D", N70
- ⑧ HMA SURFACE REMOVAL, VARIABLE DEPTH
- ⑨ HMA SURFACE REMOVAL, 2"
- ⑩ HMA SHOULDERS, 8"
- ⑪ AGGREGATE WEDGE SHOULDER, TYPE B
- ⑫ AGGREGATE SHOULDERS, TYPE B 8"
- ⑬ BITUMINOUS MATERIALS (PRIME COAT)
- ⑭ GUARDRAIL
- ⑮ POLYUREA PAVEMENT MARKING, TYPE 1 - LINE 6"
- ⑯ POLYUREA PAVEMENT MARKING, TYPE 1 - LINE 4"
- ⑰ TOPSOIL FURNISH AND PLACE, 4" AND SEEDING
- ⑱ HMA SURFACE COURSE, MIX "C", N50
-  TO BE REMOVED

- MATCH EXISTING SLOPES
- PAVEMENT SLOPE TRANSITIONS  
STA. 326+35 MATCH EXIST.  
STA. 326+80 4.3% (MATCH EXIST.)  
STA. 327+30 4.5%
- VARIES FROM 2" AT STA. 326+40  
TO 1/2" AT STA. 327+56.67

**BRIDGE OMISSION:**  
STA. 327+91.87 TO STA. 329+89.60

**BRIDGE APPROACH SLAB OMISSION:**  
STA. 327+62.67 TO STA. 327+92.70  
STA. 329+88.77 TO STA. 330+18.80


**BRIDGE APPROACH PAVEMENT CONNECTORS (P.C.C.) OMISSION:**  
STA. 327+56.67 TO STA. 327+62.67  
STA. 330+18.80 TO STA. 330+28.80  
SEE HIGHWAY STANDARD 420401  
SEE INLET BOX, STANDARD 609006 (SPECIAL) DETAIL

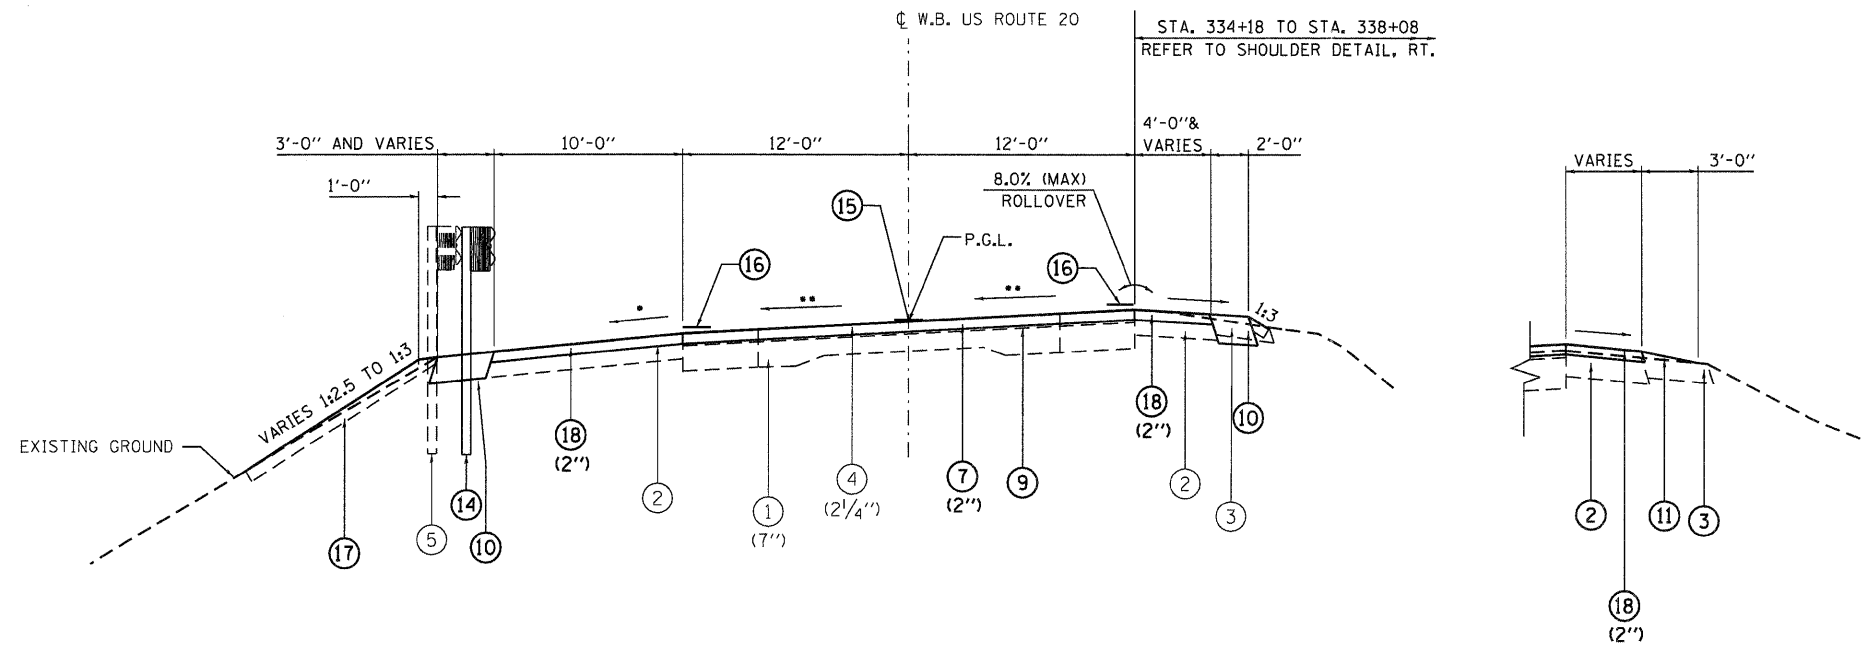


**SHOULDER DETAIL, RT.**  
STA. 334+18 TO STA. 338+08

**NOTES :**  
1. REMOVE EXISTING HMA SHOULDERS AND  
CONSTRUCTION PROPOSED HMA SHOULDERS, 8"  
FROM LEFT STA. 326+13.00 TO STA. 326+40.00

**PROPOSED TYPICAL SECTION**  
STA. 324+82.00 TO STA. 326+40.00  
STA. 334+18.00 TO STA. 338+08.00

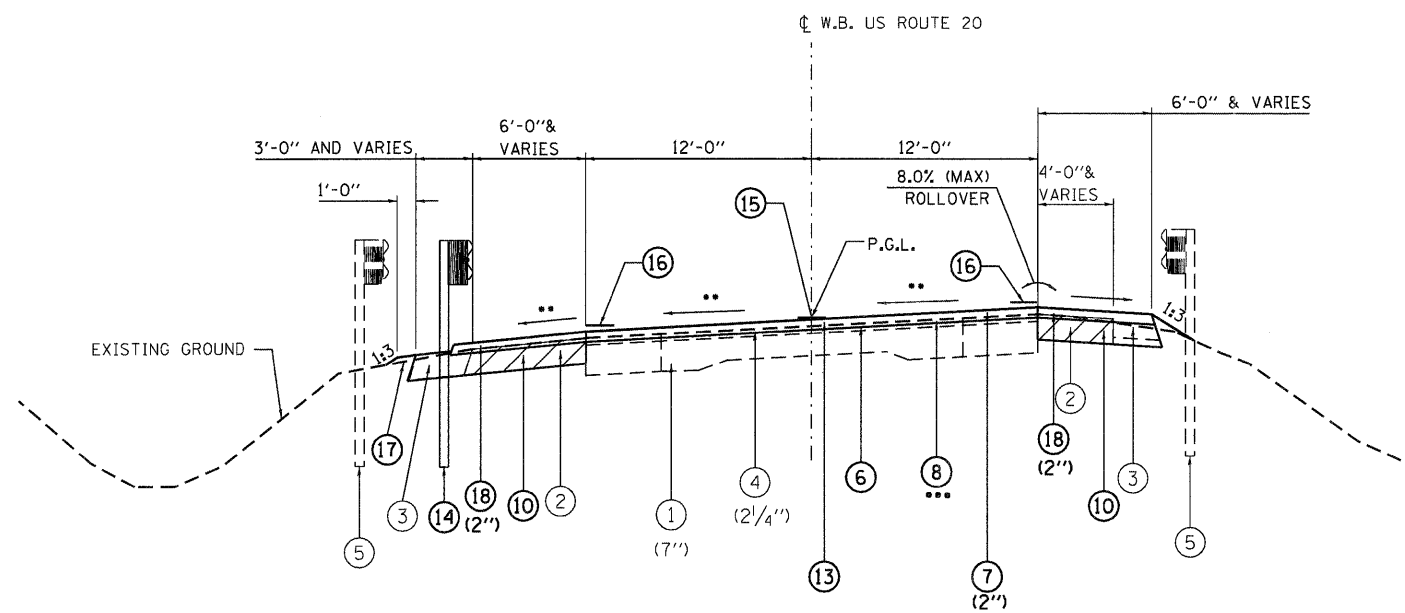

**PROPOSED TYPICAL SECTION**  
STA. 326+40.00 TO STA. 327+56.67

USER NAME = gjameson	DESIGNED -	REVISED -		1701 ROUTE 35 NORTH EAST DUBUQUE, IL 61025 (815) 747-8833 DESIGN FIRM #184001036	<b>STATE OF ILLINOIS</b> <b>DEPARTMENT OF TRANSPORTATION</b>	<b>US 20 TYPICAL SECTIONS</b> <b>SN 043-0005</b>	F.A.P. RTE. 301	SECTION (43B,44B,44HB,45B)D	COUNTY JO DAVIESS	TOTAL SHEETS 309	SHEET NO. 16	
FILE NAME = Z03207typ.dgn	CHECKED -	REVISED -		SCALE: 1" = 5'	SHEET NO. 1 OF 2 SHEETS	STA. TO STA.	CONTRACT NO. 64C94					
PLOT DATE = 12/6/2011	DRAWN -	REVISED -		ILLINOIS FED. AID PROJECT								
PLOT TIME = 10:17:19 AM	CHECKED -	REVISED -										