


PROPOSED TYPICAL SECTION
STA. 412+90.00 TO STA. 413+43.14

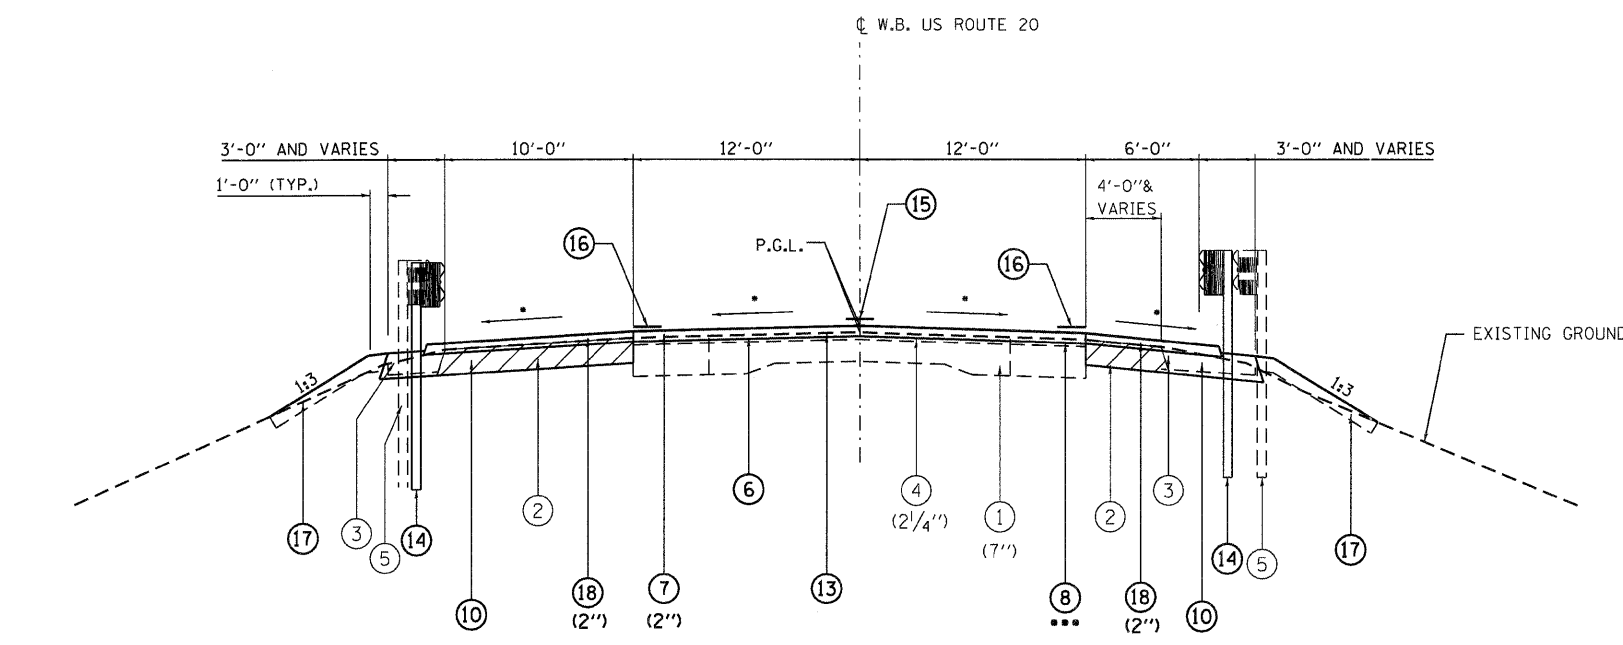

PROPOSED TYPICAL SECTION
STA. 415+45.00 TO STA. 415+85.00

LEGEND

- ① EXISTING P.C.C. PAVEMENT
- ② EXISTING HMA SHOULDER
- ③ EXISTING AGGREGATE SHOULDER
- ④ EXISTING HMA RESURFACING
- ⑤ EXISTING GUARDRAIL
- ⑥ LEVELING BINDER (MACHINE METHOD), N70 (3/4")
- ⑦ HOT-MIX ASPHALT (HMA) SURFACE COURSE, MIX "D", N70
- ⑧ HMA SURFACE REMOVAL, VARIABLE DEPTH
- ⑨ HMA SURFACE REMOVAL, 2"
- ⑩ HMA SHOULDERS, 8"
- ⑪ AGGREGATE WEDGE SHOULDER, TYPE B
- ⑫ AGGREGATE SHOULDERS, TYPE B 8"
- ⑬ BITUMINOUS MATERIALS (PRIME COAT)
- ⑭ GUARDRAIL
- ⑮ POLYUREA PAVEMENT MARKING, TYPE 1 - LINE 6"
- ⑯ POLYUREA PAVEMENT MARKING, TYPE 1 - LINE 4"
- ⑰ TOPSOIL FURNISH AND PLACE, 4" AND SEEDING
- ⑱ HMA SURFACE COURSE, MIX "C", N50
- ▨ TO BE REMOVED

- MATCH EXISTING SLOPES
- VARIES FROM 1" AT STA. 413+30 TO 1 1/2" AT STA. 413+43.14
- VARIES FROM 1" AT STA. 415+45 TO 2" AT STA. 415+85.

BRIDGE OMISSION:
STA. 413+78.31 TO STA. 415+06.31

BRIDGE APPROACH SLAB OMISSION:
STA. 413+49.14 TO STA. 413+79.14
STA. 415+05.48 TO STA. 415+35.48
SEE BRIDGE PLANS

BRIDGE APPROACH PAVEMENT CONNECTORS (P.C.C.) OMISSION:
STA. 413+43.14 TO STA. 413+49.14
STA. 415+35.48 TO STA. 415+45.00
SEE HIGHWAY STANDARD 420401
SEE INLET BOX, STANDARD 609006 (SPECIAL) DETAIL

USER NAME = gjameson	DESIGNED -	REVISED -	1701 ROUTE 35 NORTH EAST DUBUQUE, IL 61025 (815) 747-8833 DESIGN FIRM #184001036	STATE OF ILLINOIS DEPARTMENT OF TRANSPORTATION	US 20 TYPICAL SECTIONS SN 043-0006			F.A.P. RTE.	SECTION	COUNTY	TOTAL SHEETS	SHEET NO.
FILE NAME = Z03207.tpd.dgn	CHECKED -	REVISED -			301	(43B,44B,44HB,45B)D	JO DAVIESS	309	18			
PLDT DATE = 12/6/2011	DRAWN -	REVISED -			CONTRACT NO. 64C94							
PLDT TIME = 10:17:21 AM	CHECKED -	REVISED -			ILLINOIS FED. AID PROJECT							
				SCALE: 1" = 5'			SHEET NO. 1 OF 2 SHEETS		STA. TO STA.			