
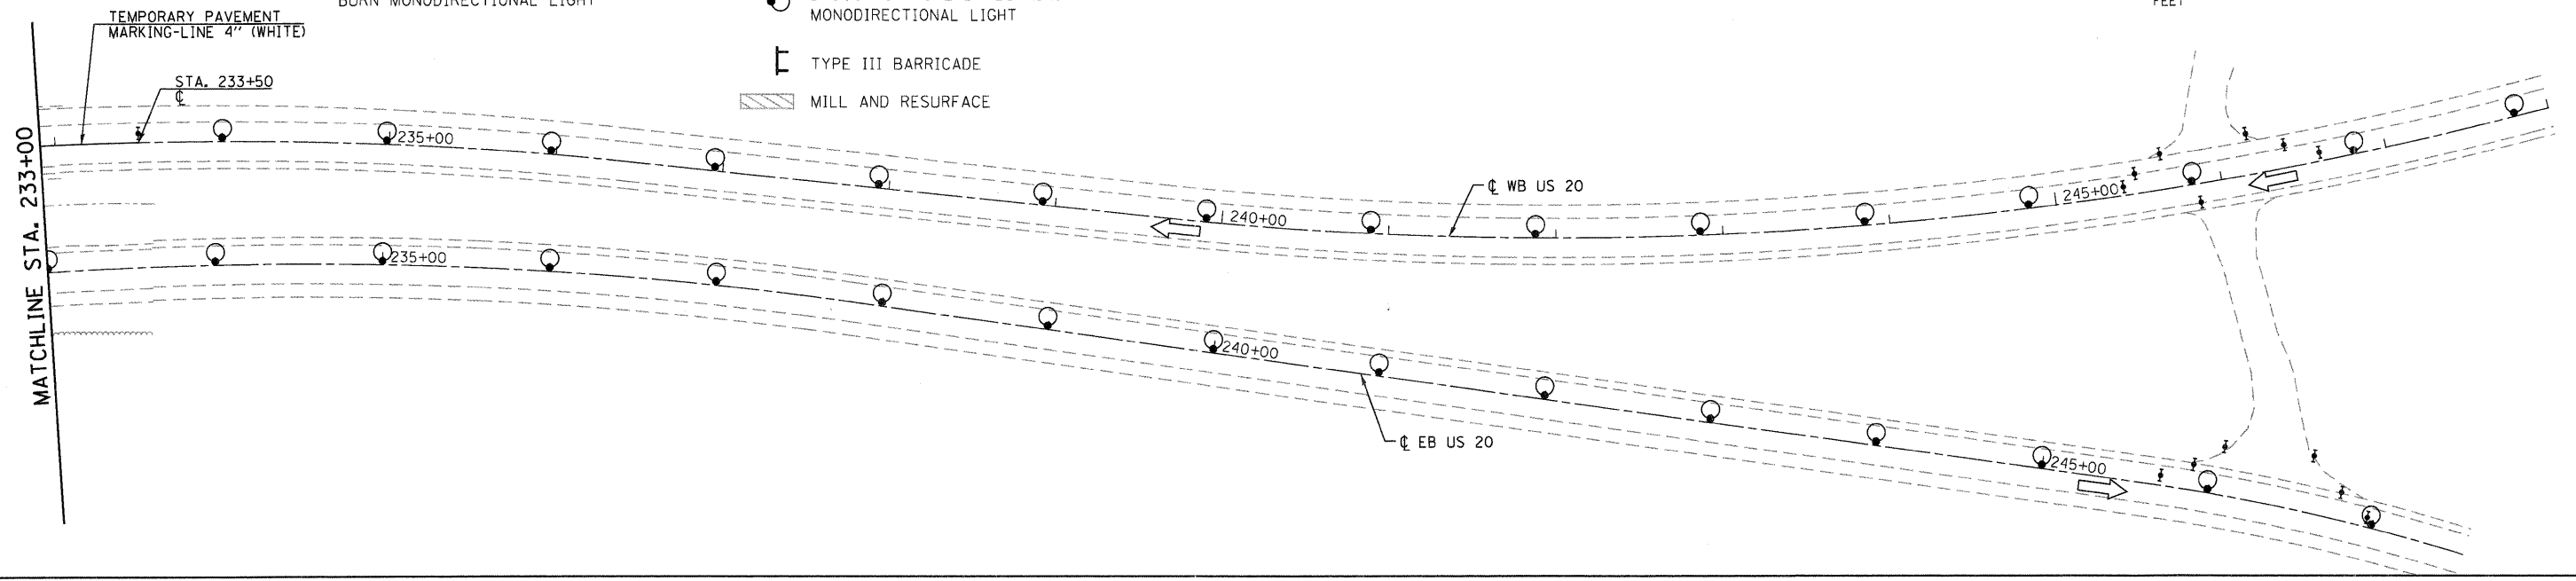


- LEGEND**
- ↑ ARROW BOARD
 - ▨ WORK AREA
 - ⊥ SIGN
 - ⬆ DIRECTION INDICATOR BARRICADE WITH STEADY BURN MONODIRECTIONAL LIGHT
 - ⊥ TYPE II BARRICADE, DRUM, OR VERTICAL BARRICADE WITH STEADY BURN MONODIRECTIONAL LIGHT
 - TEMPORARY CONCRETE BARRIER
 - ◁ MONODIRECTIONAL BARRIER WALL/GUARDRAIL MARKER
 - ▩ IMPACT ATTENUATOR
 - ← DIRECTION OF TRAFFIC
 - TEMPORARY PAVEMENT
 - DRUMS WITH STEADY BURNING MONODIRECTIONAL LIGHT
 - ⊥ TYPE III BARRICADE
 - ▨ MILL AND RESURFACE

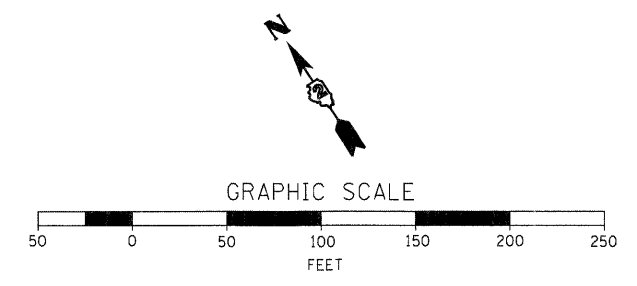

USER NAME = gjameson	DESIGNED -	REVISED -	<p>1701 ROUTE 35 NORTH EAST DUBUQUE, IL 61025 (815) 747-8833 DESIGN FIRM #184001036</p>	<p>STATE OF ILLINOIS DEPARTMENT OF TRANSPORTATION</p>	<p>US 20 TRAFFIC CONTROL PLANS (STAGE 2) SN 043-0002 & SN 043-0003</p>			F.A.P. RTE.	SECTION	COUNTY	TOTAL SHEETS	SHEET NO.
FILE NAME = 203207-shr-staging-GN03.dgn	DRAWN -	REVISED -			301	(43B,44B,44HB,45B)D	JO DAVIESS	309	61			
PLOT DATE = 12/6/2011	CHECKED -	REVISED -			CONTRACT NO. 64C94			ILLINOIS FED. AID PROJECT				
PLOT TIME = 10:18:42 AM					SCALE: 1"=50'			SHEET NO. 2 OF 2 SHEETS			STA. 233+00 TO STA. 248+00	