
 














- LEGEND**
-  ARROW BOARD
 -  WORK AREA
 -  SIGN
 -  DIRECTION INDICATOR BARRICADE WITH STEADY BURN MONODIRECTIONAL LIGHT
 -  TYPE II BARRICADE, DRUM, OR VERTICAL BARRICADE WITH STEADY BURN MONODIRECTIONAL LIGHT
 -  TEMPORARY CONCRETE BARRIER
 -  MONODIRECTIONAL BARRIER WALL/GUARDRAIL MARKER
 -  IMPACT ATTENUATOR
 -  DIRECTION OF TRAFFIC
 -  TEMPORARY PAVEMENT
 -  DRUMS WITH STEADY BURNING MONODIRECTIONAL LIGHT
 -  TYPE III BARRICADE
 -  MILL AND RESURFACE

 

USER NAME = gjameson	DESIGNED JAC	REVISED -
FILE NAME = Z03207-sht-staging-GMB0405.dwg	DRAWN JAK	REVISED -
PLOT DATE = 12/6/2011	CHECKED -	REVISED -
PLOT TIME = 10:18:49 AM		

WHKS & CO.
ENGINEERING

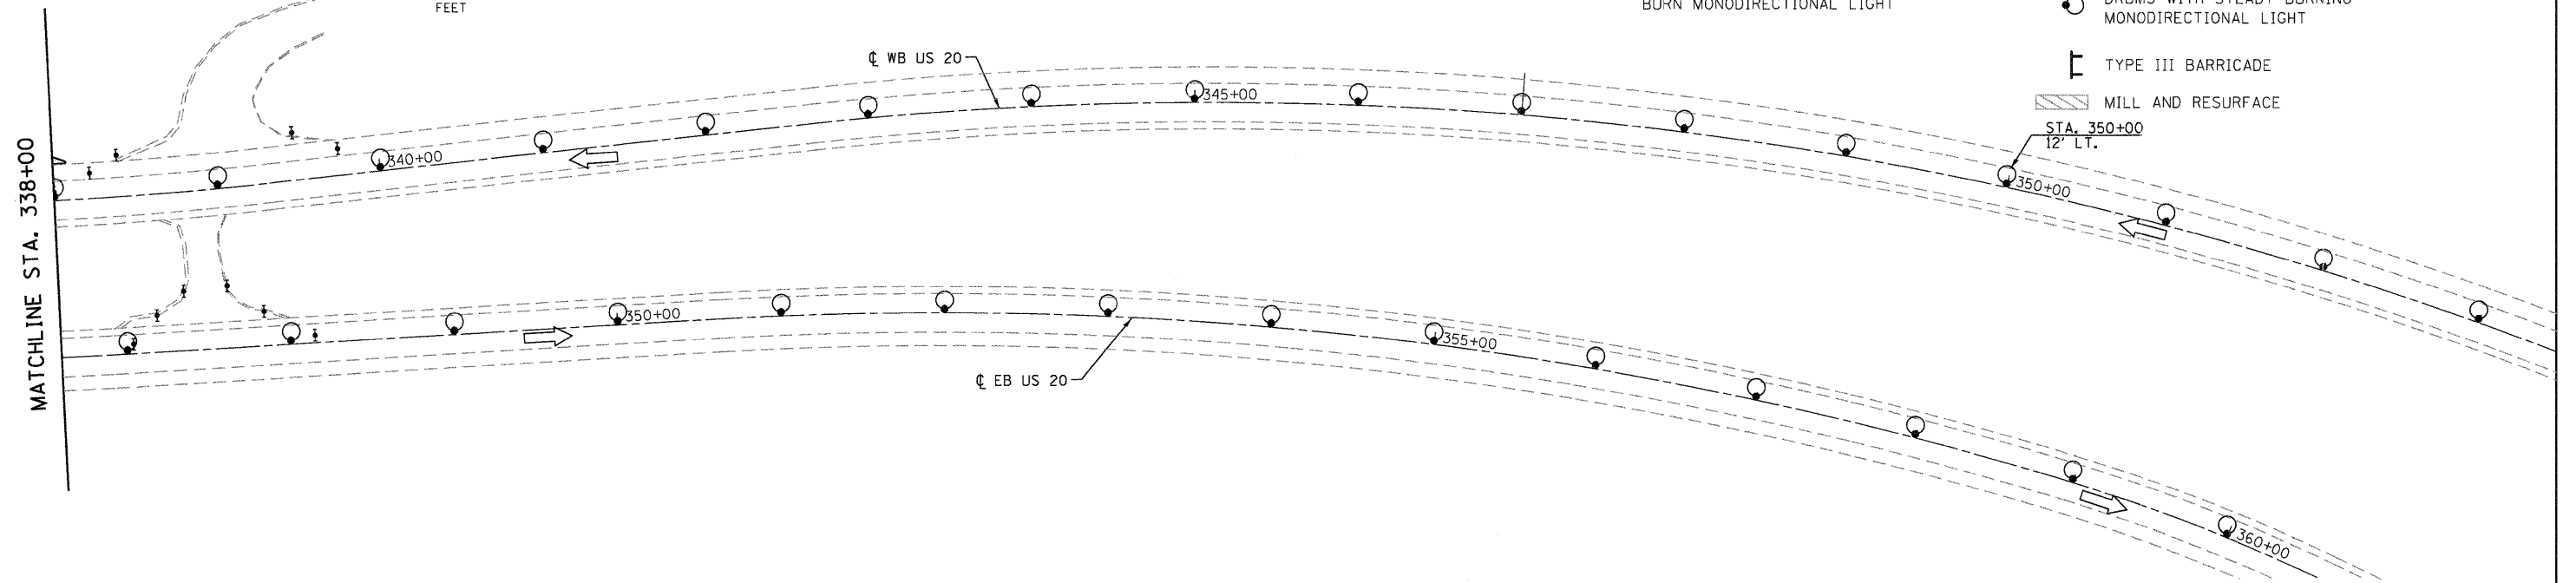1701 ROUTE 35 NORTH
EAST DUBUQUE, IL 61025
(815) 747-8833
DESIGN FIRM #184001036

STATE OF ILLINOIS
DEPARTMENT OF TRANSPORTATION

US 20 TRAFFIC CONTROL PLANS (STAGE 2)
SN 043-0004 & SN 043-0005

SCALE: 1"=50' SHEET NO. 2 OF 2 SHEETS STA. 338+00 TO STA. 353+00

F.A.P. RTE.	SECTION	COUNTY	TOTAL SHEETS	SHEET NO.
301	(43B,44B,44HB,45B)D	JO DAVIESS	309	67
CONTRACT NO. 64C94				
ILLINOIS FED. AID PROJECT				