


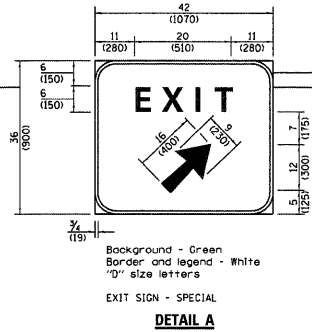
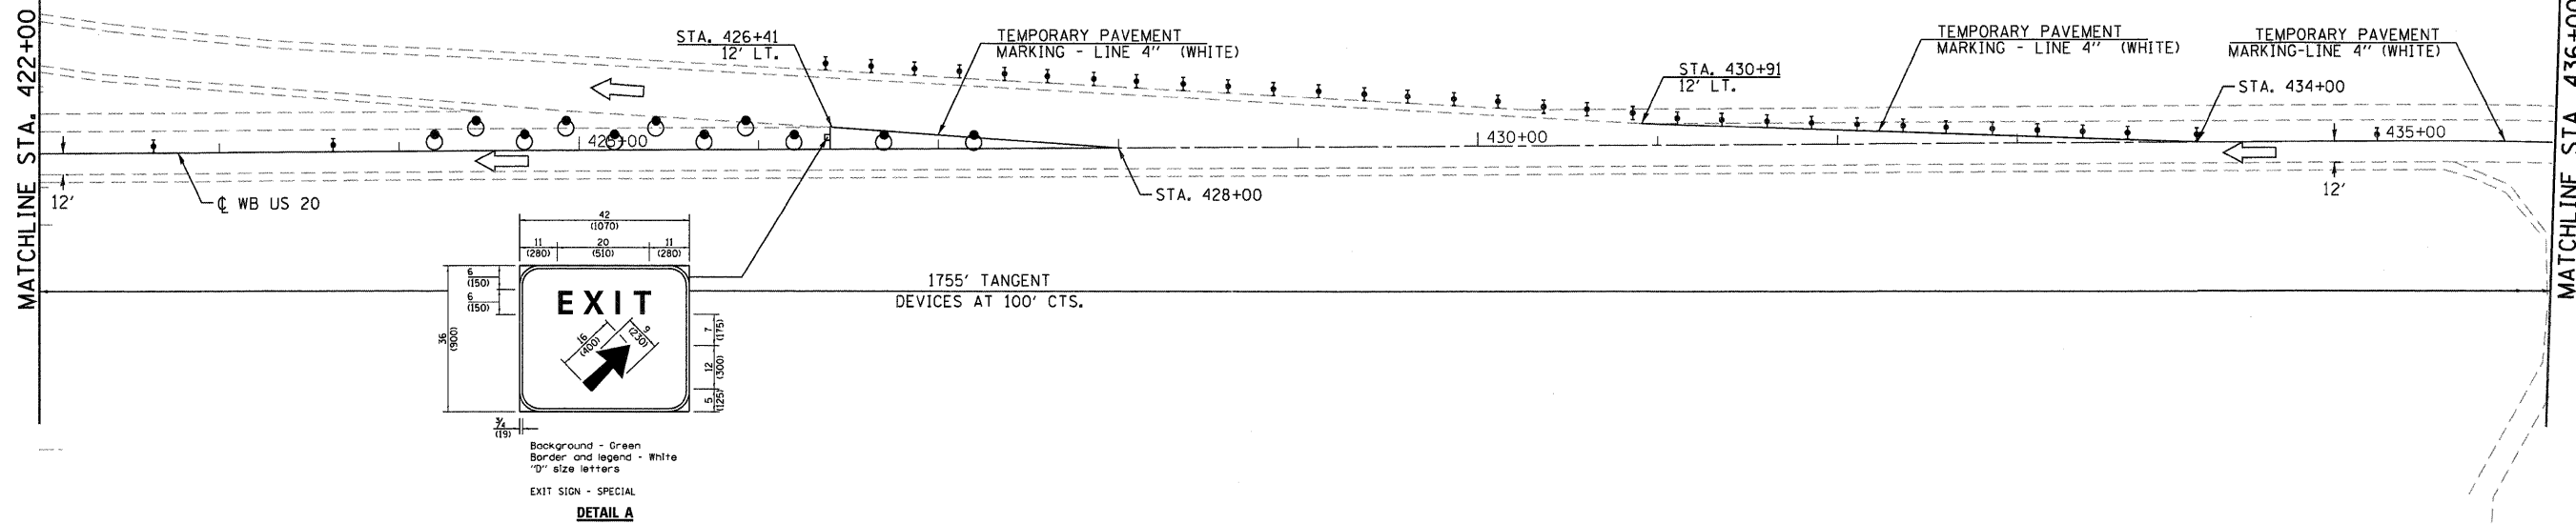


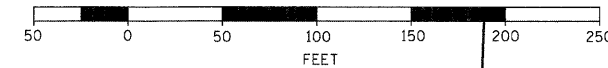

GRAPHIC SCALE

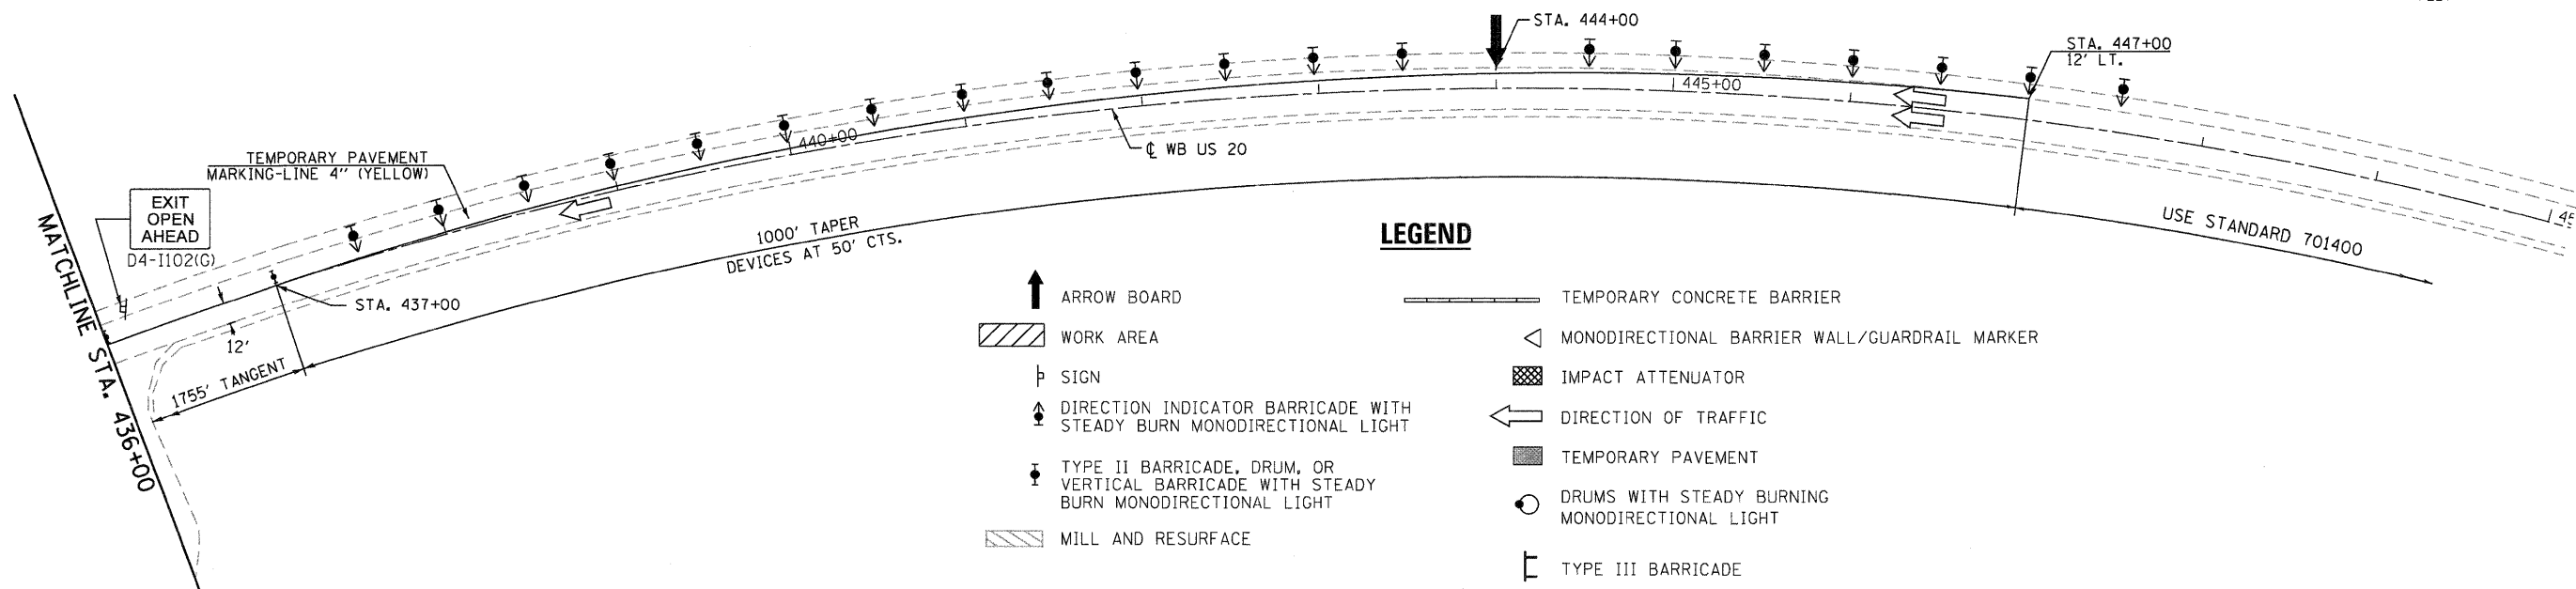

GRAPHIC SCALE

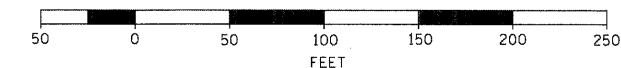

LEGEND

- ARROW BOARD
- WORK AREA
- SIGN
- DIRECTION INDICATOR BARRICADE WITH STEADY BURN MONODIRECTIONAL LIGHT
- TYPE II BARRICADE, DRUM, OR VERTICAL BARRICADE WITH STEADY BURN MONODIRECTIONAL LIGHT
- MILL AND RESURFACE
- TEMPORARY CONCRETE BARRIER
- MONODIRECTIONAL BARRIER WALL/GUARDRAIL MARKER
- IMPACT ATTENUATOR
- DIRECTION OF TRAFFIC
- TEMPORARY PAVEMENT
- DRUMS WITH STEADY BURNING MONODIRECTIONAL LIGHT
- TYPE III BARRICADE

USER NAME = gjameson	DESIGNED -	REVISED -
FILE NAME = 203207-shr-staging-301.dwg	DRAWN -	REVISED -
PLOT DATE = 12/6/2011	CHECKED -	REVISED -
PLOT TIME = 10:19:02 AM		

WHKS & CO.
ENGINEERING

1701 ROUTE 35 NORTH
EAST DUBUQUE, IL 61025
(815) 747-8833
DESIGN FIRM #184001036

STATE OF ILLINOIS
DEPARTMENT OF TRANSPORTATION

US 20 TRAFFIC CONTROL PLANS (STAGE 2)
SN 043-0006 (WB)

SCALE: 1" = 50' SHEET NO. 2 OF 2 SHEETS STA. 422+00.00 TO STA. 447+00.00

F.A.P. RTE.	SECTION	COUNTY	TOTAL SHEETS	SHEET NO.
301	(43B,44B,44HB,45B)D	JO DAVIESS	309	72
CONTRACT NO. 64C94			ILLINOIS FED. AID PROJECT	