


NOTES:
 1. UPSTREAM AND DOWNSTREAM FLOWLINE ELEVATIONS WILL MATCH EXISTING FLOWLINE ELEVATIONS.

MEDIAN CROSSOVER DETAIL
 STA. 332+98.50, 37' LT. (EB)

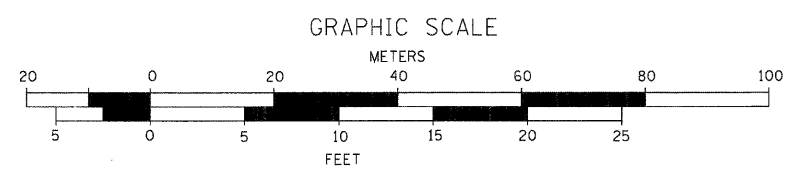

USER NAME = g_jameson	DESIGNED -	REVISED -		1701 ROUTE 35 NORTH EAST DUBUQUE, IL 61025 (815) 747-8833 DESIGN FIRM #184001036	STATE OF ILLINOIS DEPARTMENT OF TRANSPORTATION	US 20 MEDIAN CROSSOVER DETAILS			F.A.P. RTE.	SECTION	COUNTY	TOTAL SHEETS	SHEET NO.
FILE NAME = Z03207Details-SHT.dwg	CHECKED -	REVISED -							301	(43B,44B,44HB,45B)D	JO DAVIESS	309	82
PLOT DATE = 12/6/2011	DRAWN -	REVISED -				SCALE: 1" = 5' SHEET NO. 1 OF 1 SHEETS STA. TO STA.					ILLINOIS FED. AID PROJECT		
PLOT TIME = 10:19:35 AM	CHECKED -	REVISED -				CONTRACT NO. 64C94							