


PLAN

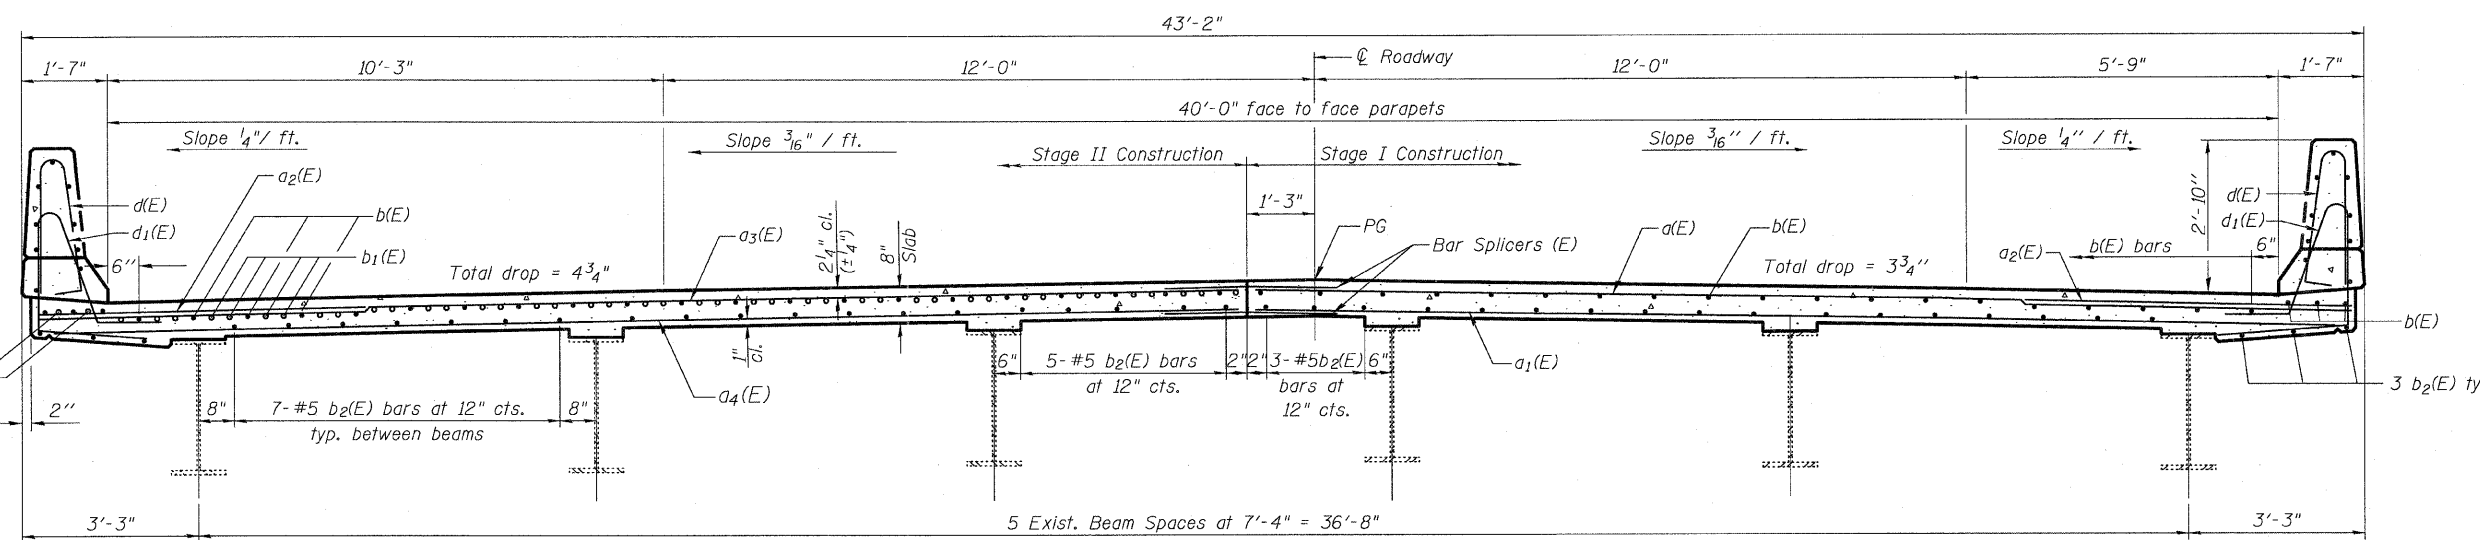

CROSS SECTION
(Looking East)

MINIMUM BAR LAP
(Slab)
#4 bar = 2'-7"
#5 bar = 2'-7"

Notes:
See sheet S11 of S21 for superstructure Bill of Material.
See sheet S12 of S21 for Section A-A.
Bars indicated thus 40 x 5-#5 etc. indicates 40 lines of bars with 5 lengths per line.
See sheet S11 of S21 for parapet reinforcement.

<p>225 W. OHIO ST., FOURTH FL. CHICAGO, IL 60654 W 312 1487 8123 F 312 1487 8228 WWW.TERRAENGINEERING.COM</p>	USER NAME = TERRA	DESIGNED - EA	REVISED -	STATE OF ILLINOIS DEPARTMENT OF TRANSPORTATION	SUPERSTRUCTURE-PLAN AND CROSS SECTION STRUCTURE NO. 043 - 0006	F.A.P. RTE. 301	SECTION (43B, 44B, 44HB, 45BD)	COUNTY JO DAVIESS	TOTAL SHEETS 309	SHEET NO. 150
	FILE NAME = D430205-010-super.dgn	CHECKED - OY	REVISED -			CONTRACT NO. 64C94				
	PLOT SCALE =	DRAWN - CM	REVISED -			ILLINOIS FED. AID PROJECT				
	PLOT DATE = 1/31/2012	CHECKED - JIB	REVISED -							