



ELEVATION
(Looking West)

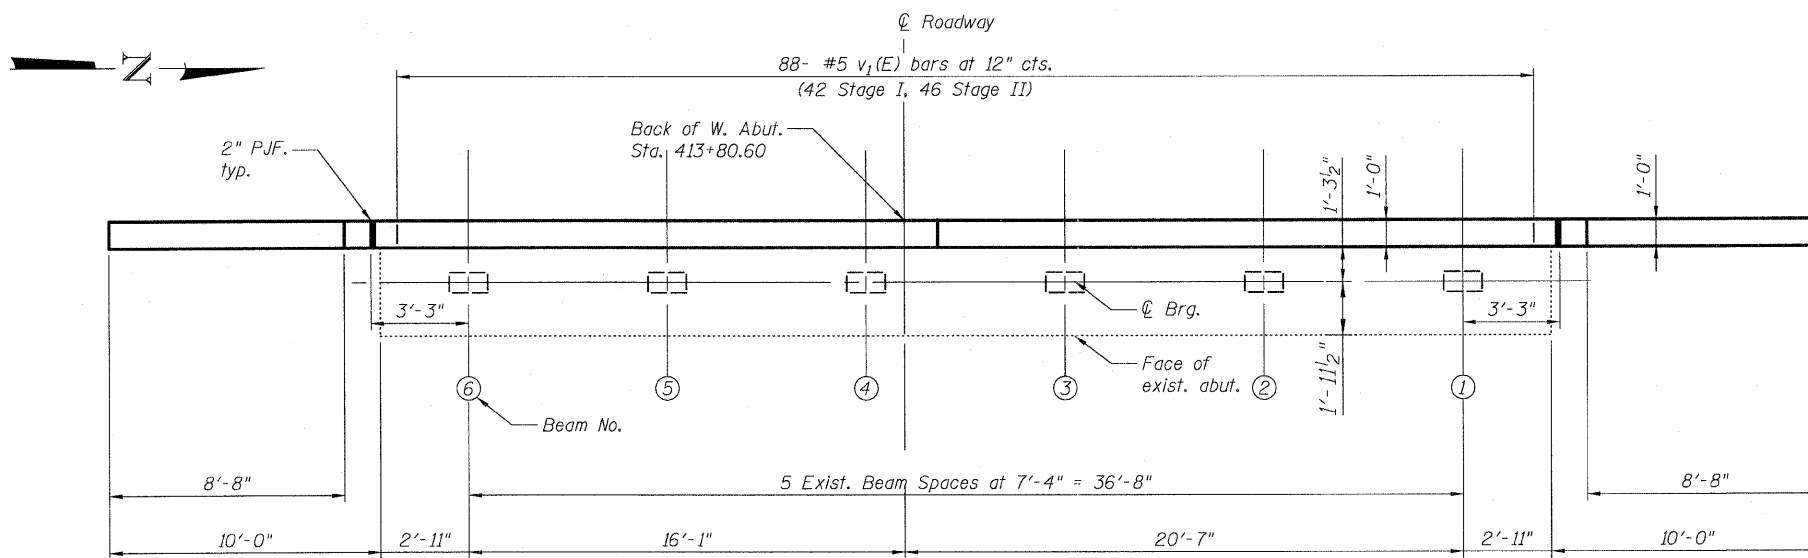


PLAN

BILL OF MATERIAL

Bar	No.	Size	Length	Shape
h(E)	28	#7	10'-8"	
h2(E)	20	#5	9'-4"	
p(E)	2	#5	20'-5"	
p1(E)	2	#5	22'-5"	
v1(E)	88	#5	1'-9"	
v2(E)	22	#5	10'-8"	
Structure Excavation			Cu. Yd.	87
Concrete Structures			Cu. Yd.	5.2
Reinforcement Bars, Epoxy Coated			Pound	1300

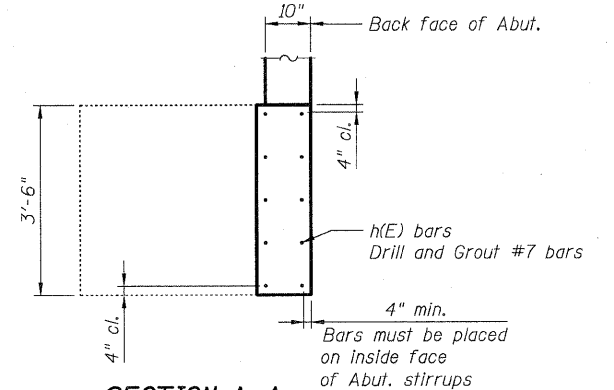


SECTION A-A

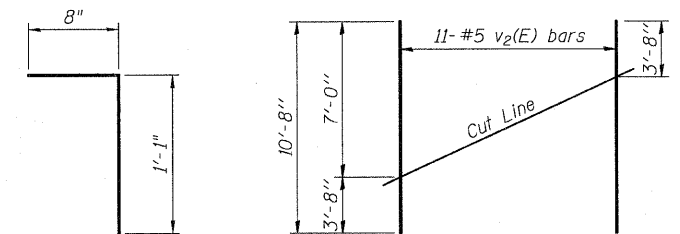

BAR v1(E)

FIELD CUTTING DIAGRAM
Order v2(E) full length. Cut as shown and use remainder of bars in opposite face.

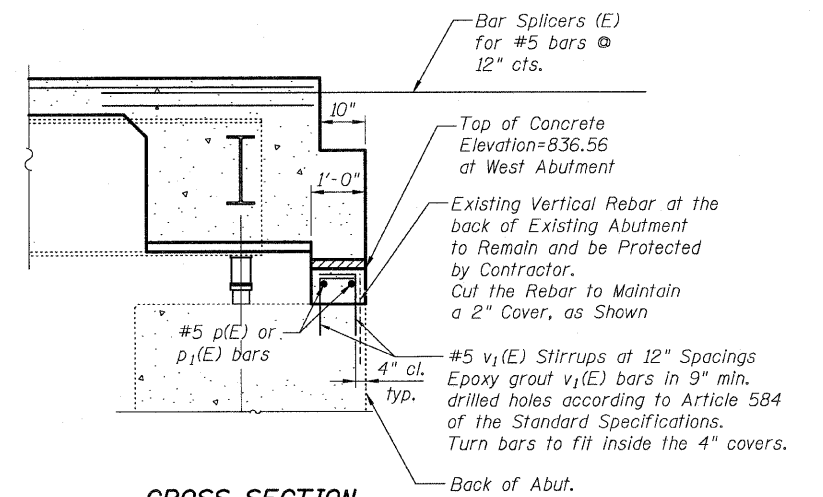

CROSS SECTION