

INSIDE FACE OF NORTH PARAPET

Location	Station	Offset	Theoretical Grade Elevations
W. end of E. Appr. Pav't.	488+18.85	-17.50	637.02
A3	488+28.94	-17.50	637.34
A4	488+39.04	-17.50	637.66
E. end of E. Appr. Pav't.	488+49.13	-17.50	637.98

NORTH EDGE OF PAVEMENT

Location	Station	Offset	Theoretical Grade Elevations
W. end of E. Appr. Pav't.	488+16.29	-12.00	637.18
A3	488+26.35	-12.00	637.50
A4	488+36.41	-12.00	637.83
E. end of E. Appr. Pav't.	488+46.48	-12.00	638.15

℄ ROADWAY, P.G. AND STAGE CONSTRUCTION LINE


Location	Station	Offset	Theoretical Grade Elevations
W. end of E. Appr. Pav't.	488+10.74	0.00	637.54
A3	488+20.74	0.00	637.86
A4	488+30.74	0.00	638.18
E. end of E. Appr. Pav't.	488+40.74	0.00	638.50

SOUTH EDGE OF PAVEMENT

Location	Station	Offset	Theoretical Grade Elevations
W. end of E. Appr. Pav't.	488+05.26	12.00	637.91
A3	488+15.20	12.00	638.23
A4	488+25.13	12.00	638.54
E. end of E. Appr. Pav't.	488+35.07	12.00	638.86

INSIDE FACE OF SOUTH PARAPET

Location	Station	Offset	Theoretical Grade Elevations
W. end of E. Appr. Pav't.	488+02.77	17.50	638.07
A3	488+12.68	17.50	638.39
A4	488+22.58	17.50	638.71
E. end of E. Appr. Pav't.	488+32.49	17.50	639.03

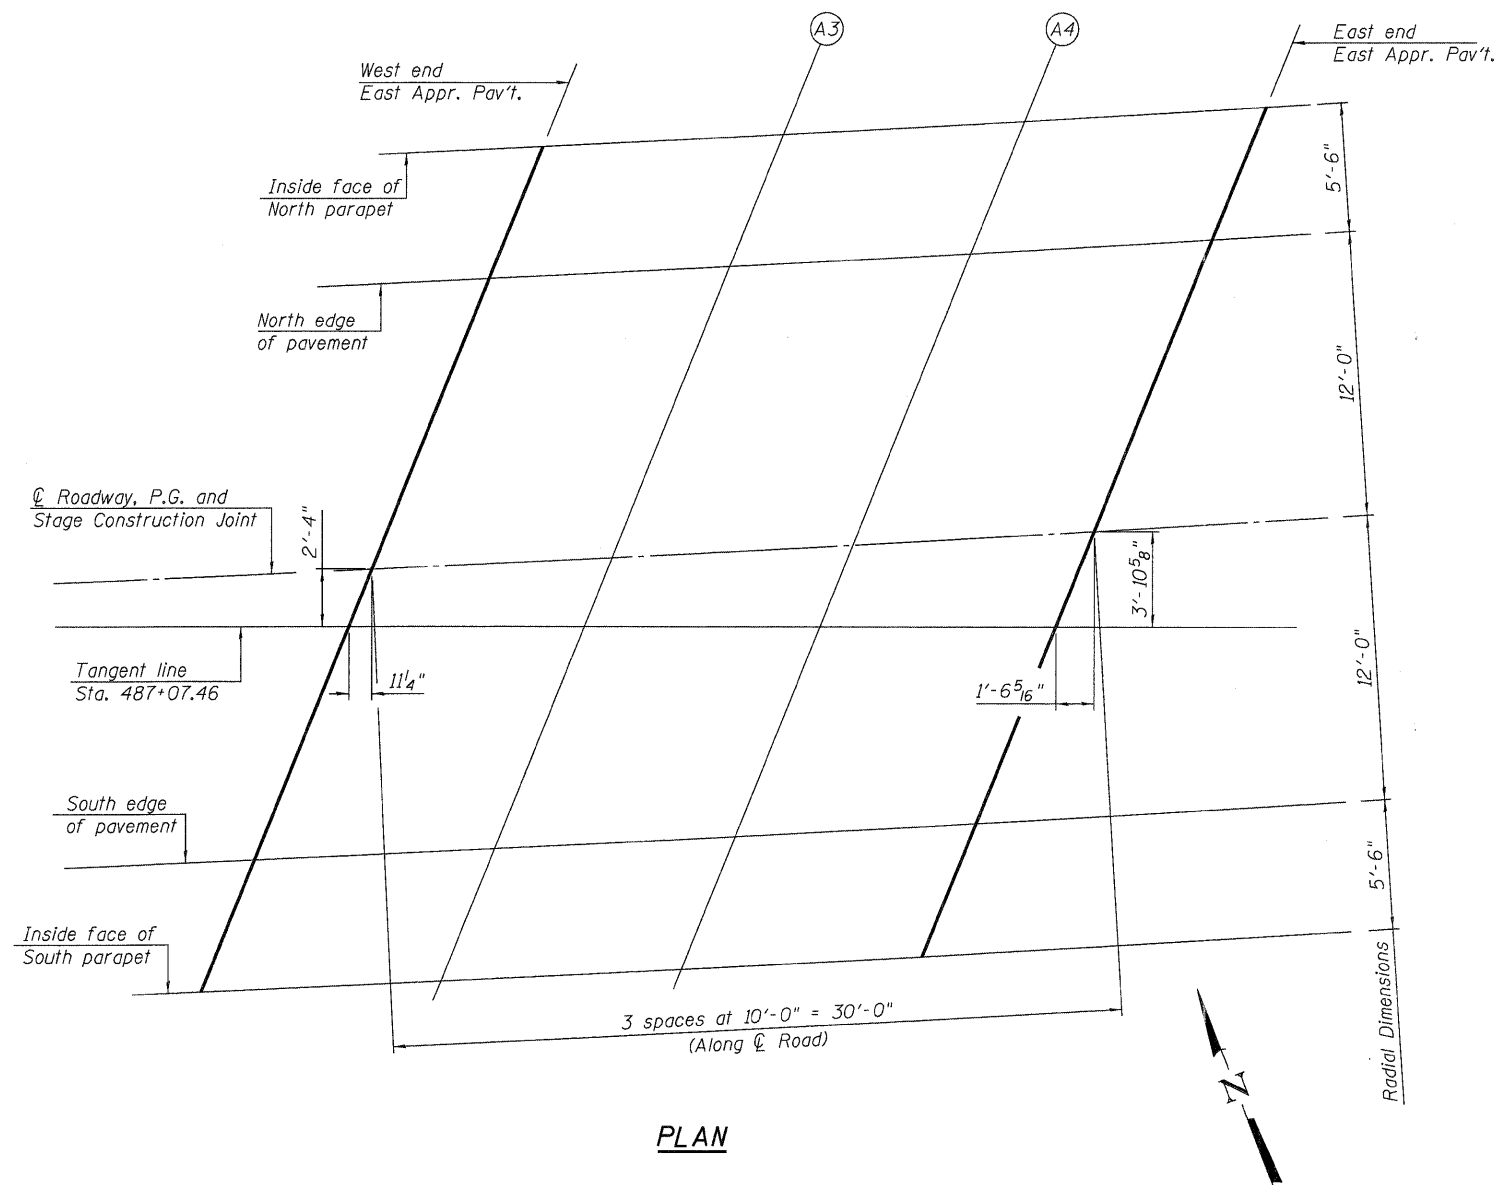

PLAN