


STATE OF ILLINOIS  
DEPARTMENT OF PUBLIC WORKS & BUILDINGS  
DIVISION OF HIGHWAYS

DATE	SECTION	PROJECT	SHEET	NO.	SHEET NO. 10
4-15	444B	JO DAVIESS	373	40	11 SHEETS
FOR ROAD DIST. NO. 1					

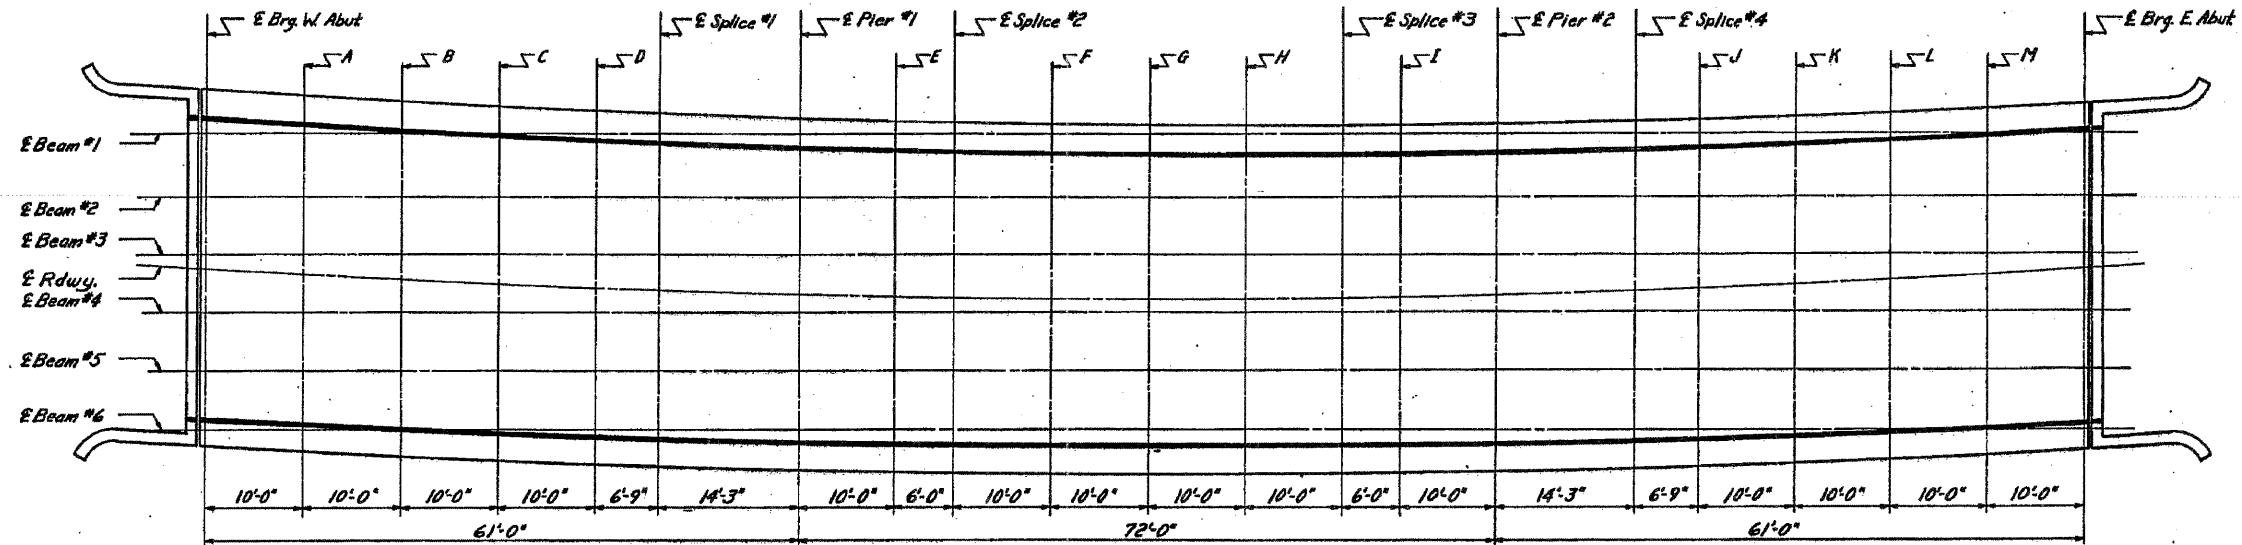

PLAN NORTH & SOUTH STRUCTURES

ELEVATION-TOP OF SLAB NORTH STRUCTURE

Bm #	Elevations E Brg. W. Abut	Elevations Line A	Elevations Line B	Elevations Line C	Elevations Line D	Elevations E Splice #1	Elevations E Pier #1	Elevations Line E	Elevations E Splice #2	Elevations Line F	Elevations Line G	Elevations Line H	Elevations E Splice #3	Elevations Line I	Elevations E Pier #2	Elevations E Splice #4	Elevations Line J	Elevations Line K	Elevations Line L	Elevations Line M	Elevations E Brg. E. Abut
1	675.808	675.457	675.116	674.783	674.459	674.245	673.808	673.512	673.339	673.057	672.785	672.522	672.268	672.120	671.880	671.554	671.404	671.195	670.993	670.800	670.616
2	676.086	675.736	675.395	675.064	674.741	674.528	674.092	673.797	673.624	673.344	673.072	672.809	672.556	672.408	672.169	671.844	671.697	671.486	671.284	671.091	670.908
3	676.363	676.015	675.675	675.344	675.023	674.810	674.376	674.082	673.909	673.630	673.359	673.097	672.844	672.697	672.458	672.134	671.987	671.777	671.575	671.383	671.200
4	676.641	676.294	675.955	675.625	675.305	675.093	674.660	674.366	674.195	673.916	673.644	673.385	673.132	672.986	672.748	672.424	672.278	672.068	671.867	671.675	671.492
5	676.919	676.572	676.235	675.906	675.587	675.376	674.944	674.651	674.480	674.202	673.933	673.672	673.421	673.274	673.037	672.714	672.568	672.358	672.158	671.964	671.784
6	677.196	676.851	676.515	676.187	675.869	675.658	675.228	674.936	674.765	674.488	674.220	673.960	673.709	673.563	673.326	673.004	672.858	672.649	672.449	672.258	672.076

ELEVATION-TOP OF SLAB SOUTH STRUCTURE

Bm #	Elevations E Brg. W. Abut	Elevations Line A	Elevations Line B	Elevations Line C	Elevations Line D	Elevations E Splice #1	Elevations E Pier #1	Elevations Line E	Elevations E Splice #2	Elevations Line F	Elevations Line G	Elevations Line H	Elevations E Splice #3	Elevations Line I	Elevations E Pier #2	Elevations E Splice #4	Elevations Line J	Elevations Line K	Elevations Line L	Elevations Line M	Elevations E Brg. E. Abut
1	675.383	674.963	674.612	674.269	673.936	673.717	673.267	672.962	672.784	672.494	672.213	671.941	671.679	671.526	671.279	670.942	670.789	670.570	670.361	670.161	669.970
2	675.600	675.241	674.891	674.550	674.218	673.999	673.550	673.247	673.069	672.780	672.500	672.229	671.967	671.815	671.568	671.232	671.080	670.861	670.652	670.453	670.262
3	675.878	675.520	675.171	674.831	674.500	674.281	673.834	673.531	673.354	673.066	672.787	672.517	672.256	672.104	671.857	671.522	671.370	671.152	670.944	670.744	670.554
4	676.155	675.798	675.450	675.111	674.782	674.564	674.118	673.816	673.639	673.352	673.073	672.804	672.544	672.392	672.147	671.812	671.661	671.443	671.235	671.036	670.846
5	676.433	676.077	675.730	675.392	675.063	674.846	674.402	674.101	673.925	673.638	673.360	673.092	672.832	672.681	672.436	672.103	671.951	671.734	671.527	671.328	671.138
6	676.710	676.356	676.010	675.673	675.345	675.129	674.686	674.386	674.210	673.924	673.647	673.379	673.121	672.970	672.725	672.393	672.242	672.025	671.818	671.620	671.430

DESIGNED	William A. Smith
CHECKED	T. Tanaka
DRAWN	D. J. Coyne
CHECKED	T. Tanaka

EXAMINED	DEC 4 '59
PASSED	[Signature]
APPROVED	[Signature]

ELEVATIONS  
NORTH & SOUTH STRUCTURES  
LITTLE MENOMINEE RIVER  
SBI. RT.5 SEC. 44B-F)  
JO DAVIESS COUNTY  
STA. 318+30