


FINAL SURVEY	CHECKED	DATE
NOTE BOOK	PLotted	
NO.	TEMPLATE	
	AREAS	
	CHECKED	

ORIGINAL SURVEY	CHECKED	DATE
NOTE BOOK	PLotted	
NO.	TEMPLATE	
	AREAS	
	CHECKED	

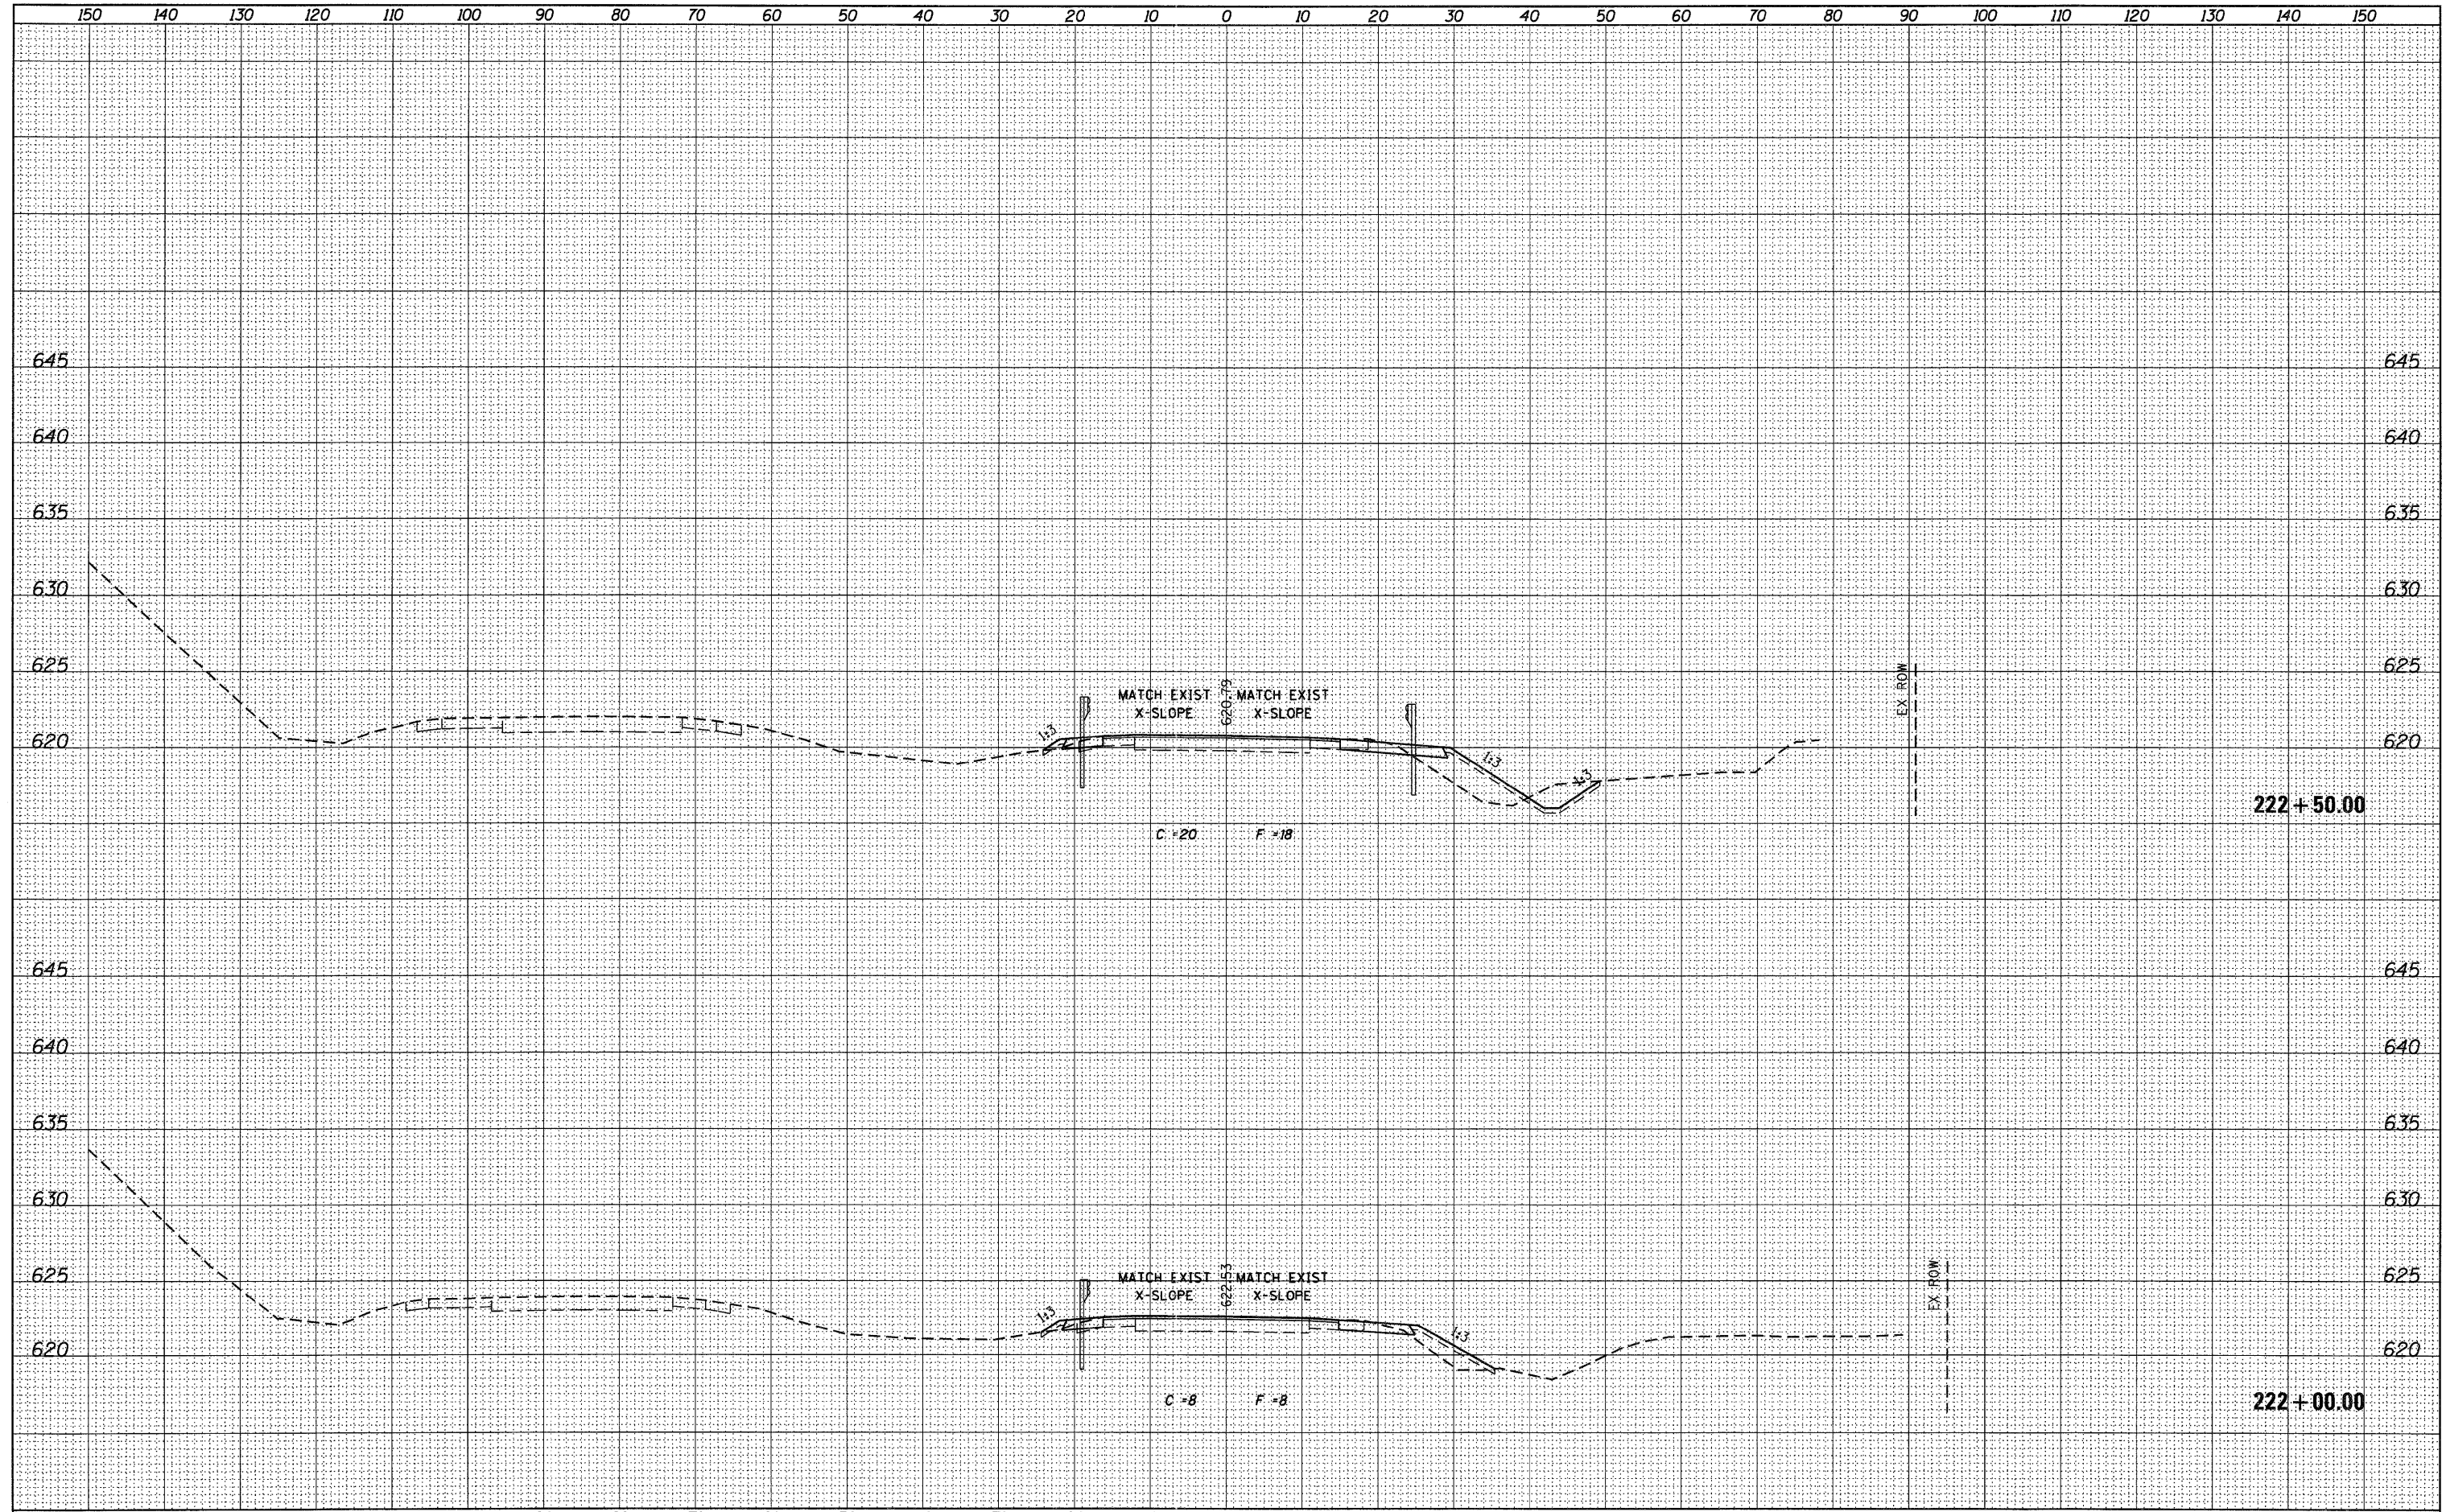

USER NAME = g_jameson	DESIGNED -	REVISIED -
FILE NAME = Z203207-EB002-x.ssh.dgn	CHECKED -	REVISIED -
PLOT DATE = 12/6/2011	DRAWN -	REVISIED -
PLOT TIME = 10:19:40 AM	CHECKED -	REVISIED -

WHKS & CO.
ENGINEERING
1701 ROUTE 35 NORTH
EAST DUBUQUE, IL 61025
(815) 747-8833
DESIGN FIRM #184001036

STATE OF ILLINOIS
DEPARTMENT OF TRANSPORTATION

US 20 CROSS SECTIONS
SN 043-0002
SCALE: 1" = 10'
SHEET NO. OF SHEETS STA. 222+00.00 TO STA. 222+50.00

F.A.P. RTE.	SECTION	COUNTY	TOTAL SHEETS	SHEET NO.
301	(43B,44B,44HB,45B)D	JODAVIESS	309	234
CONTRACT NO. 64C94			[ILLINOIS] FED. AID PROJECT	