


FINAL SURVEY	BY	DATE
REVISED		
PLotted		
NOTE BOOK		
AREAS		
CHECKED		

ORIGINAL SURVEY	BY	DATE
REVISED		
PLotted		
NOTE BOOK		
AREAS		
CHECKED		

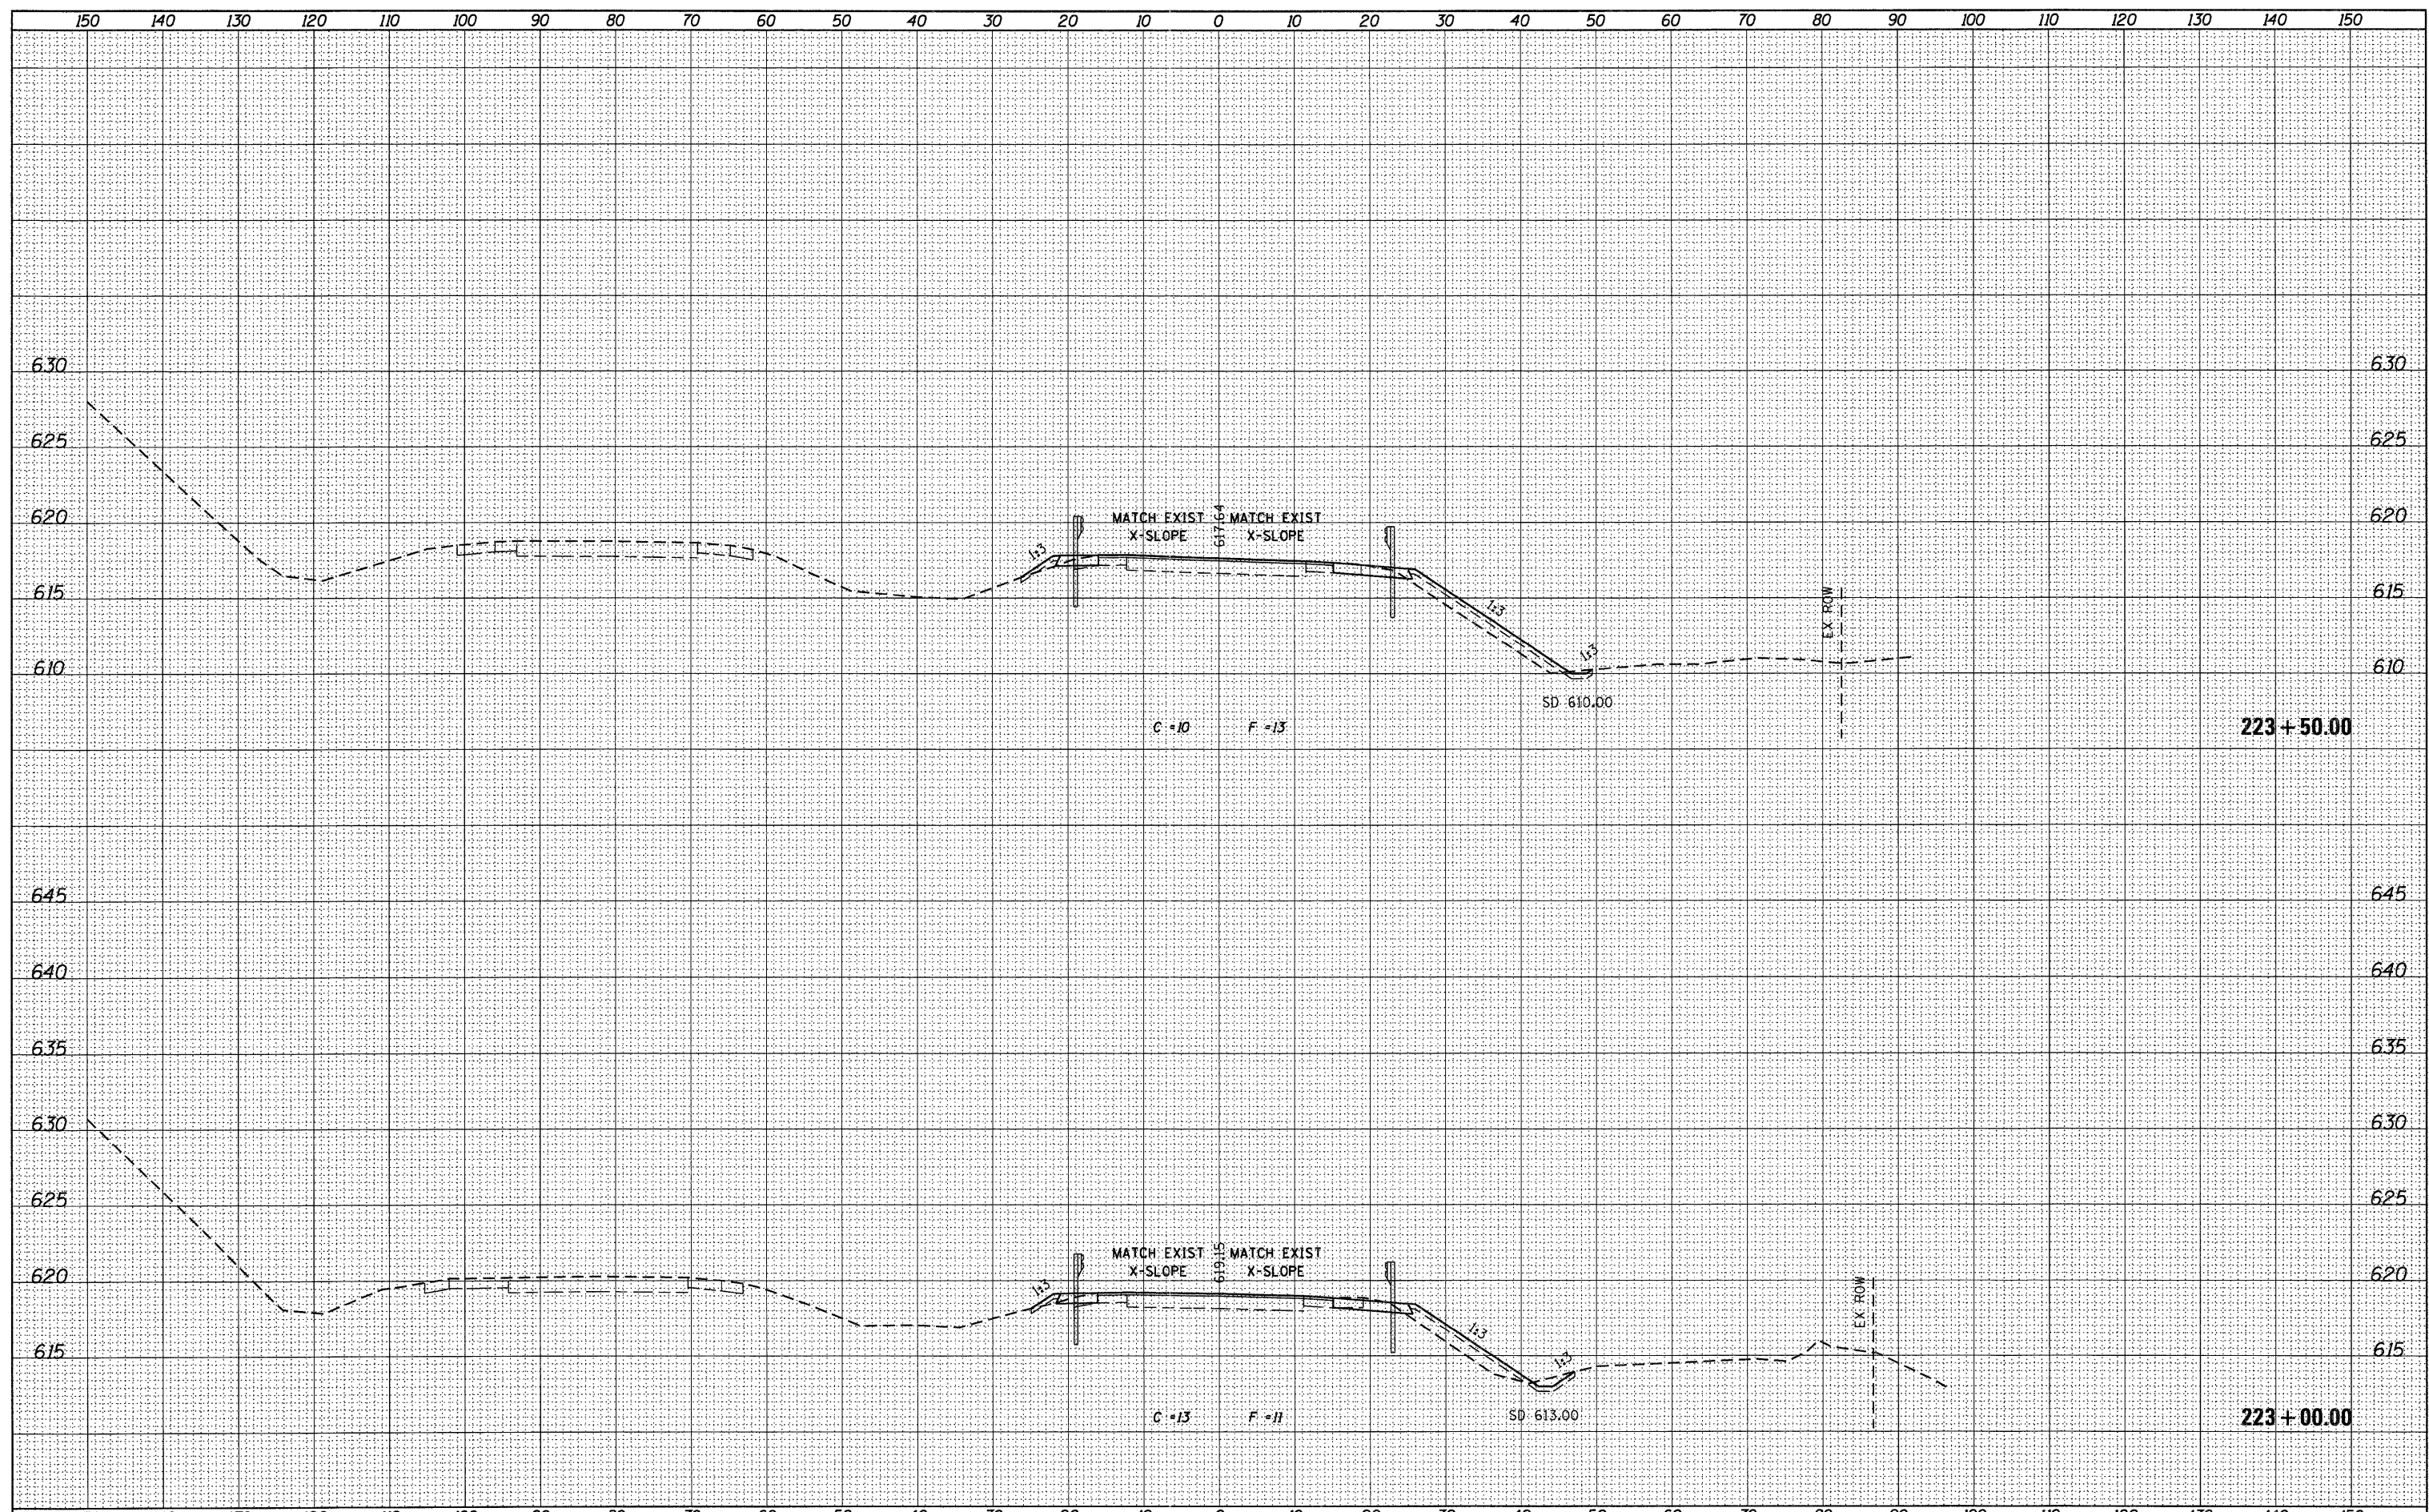

USER NAME = g_jameson	DESIGNED -	REVISIED -	 1701 ROUTE 35 NORTH EAST DUBUQUE, IL 61025 (815) 747-8833 DESIGN FIRM #184001036	STATE OF ILLINOIS DEPARTMENT OF TRANSPORTATION	US 20 CROSS SECTIONS SN 043-0002		F.A.P. RTE. 301	SECTION (43B,44B,44HB,45B)D	COUNTY JODAVIESS	TOTAL SHEETS 309	SHEET NO. 235			
FILE NAME = Z203207-EB002-xssht.dgn	CHECKED -	REVISIED -					SCALE: 1" = 10'		SHEET NO. OF SHEETS STA. 223+00.00 TO STA. 223+50.00		CONTRACT NO. 64C94			
PLOT DATE = 12/6/2011	DRAWN -	REVISIED -					ILLINOIS FED. AID PROJECT							
PLOT TIME = 10:19:41 AM	CHECKED -	REVISIED -												