


DATE	
BY	
REVIEWED	
DESIGNED	
NOTED	
PLANNED	
APPROVED	
NO.	

DATE	
BY	
REVIEWED	
DESIGNED	
NOTED	
PLANNED	
APPROVED	
NO.	

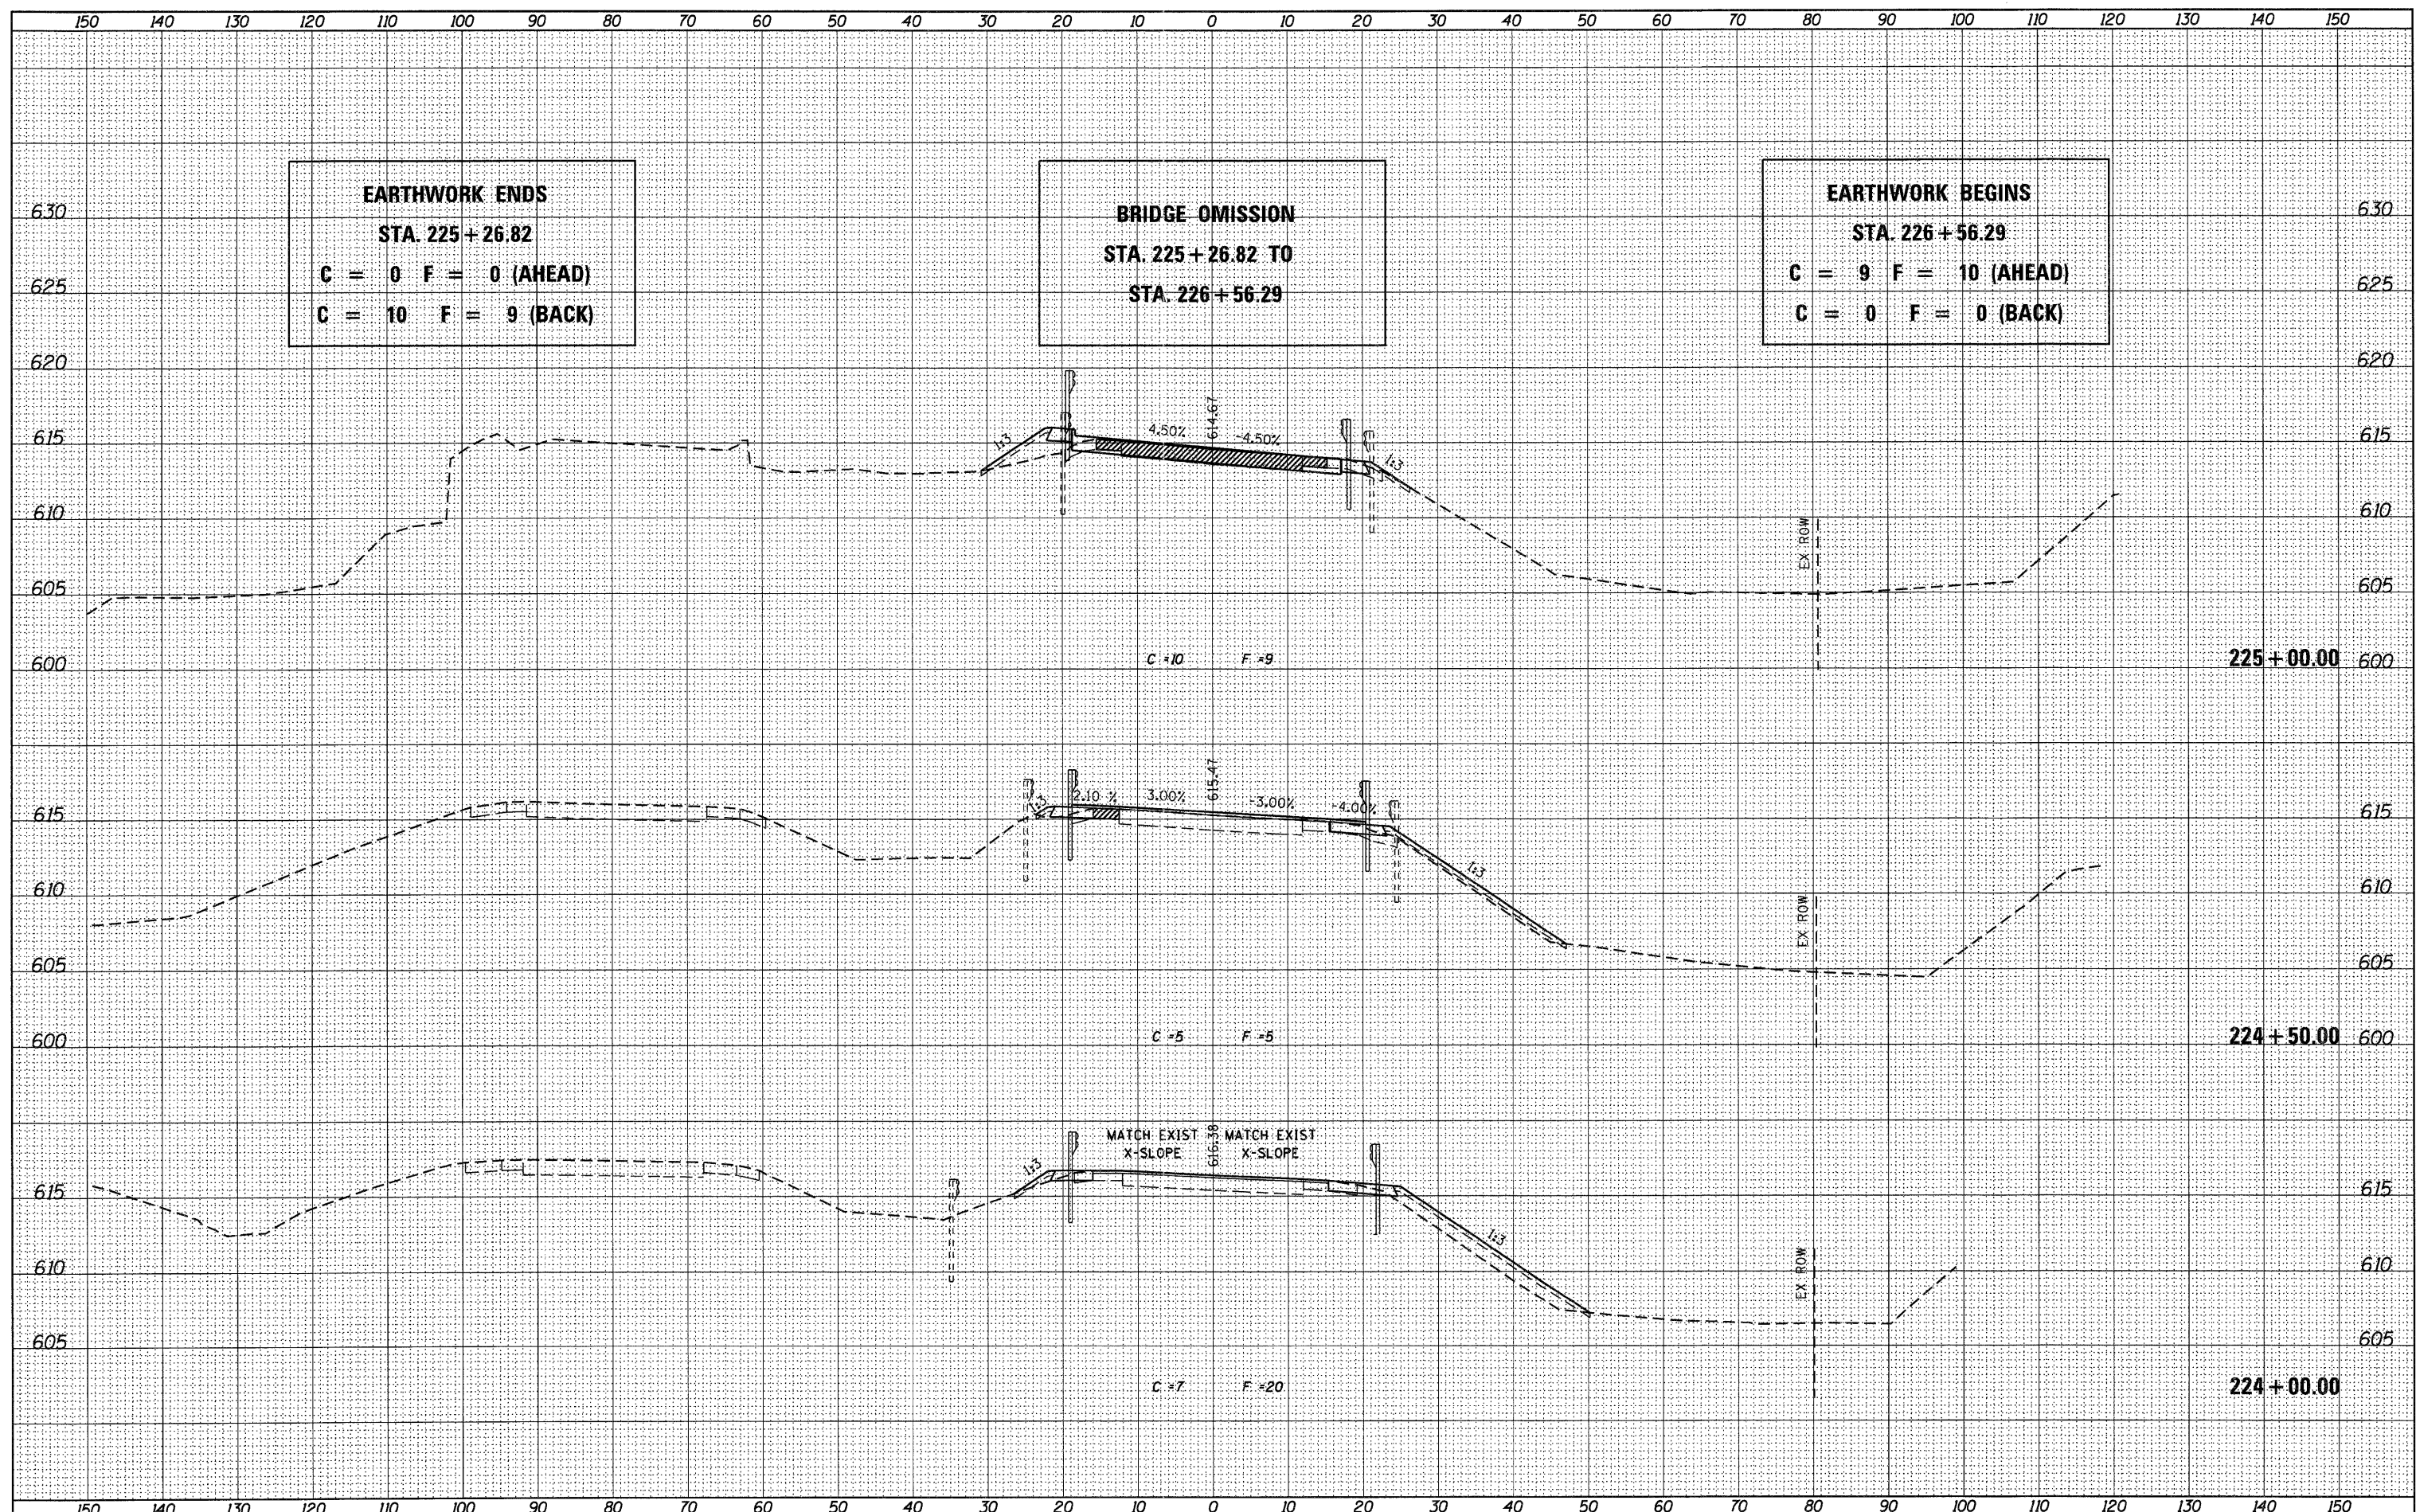

EARTHWORK ENDS
STA. 225+26.82
C = 0 F = 0 (AHEAD)
C = 10 F = 9 (BACK)

BRIDGE OMISSION
STA. 225+26.82 TO
STA. 226+56.29

EARTHWORK BEGINS
STA. 226+56.29
C = 9 F = 10 (AHEAD)
C = 0 F = 0 (BACK)

USER NAME = g_jameson	DESIGNED -	REVISIED -
FILE NAME = 2203207-EB002-xssht.dgn	CHECKED -	REVISIED -
PLOT DATE = 12/6/2011	DRAWN -	REVISIED -
PLOT TIME = 10:19:42 AM	CHECKED -	REVISIED -

WHKS & CO.
ENGINEERING
 1701 ROUTE 35 NORTH
 EAST DUBUQUE, IL 61025
 (815) 747-8833
 DESIGN FIRM #184001036

STATE OF ILLINOIS
DEPARTMENT OF TRANSPORTATION

US 20 CROSS SECTIONS
SN 043-0002
 SCALE: 1" = 10'
 SHEET NO. OF SHEETS STA. 224+00.00 TO STA. 225+00.00

F.A.P. RTE. 301	SECTION (43B,44B,44HB,45B)D	COUNTY JODAVIESS	TOTAL SHEETS 309	SHEET NO. 236
CONTRACT NO. 64C94			ILLINOIS FED. AID PROJECT	