


FINAL SURVEY	TRACED	DATE
NOTE BOOK	JTTED	BY
AREAS	TEMPLATE	
CHECKED	AREAS	
NO.	CHECKED	

ORIGINAL SURVEY	SURVEYED	DATE
NOTE BOOK	PLOTTED	BY
AREAS	TEMPLATE	
CHECKED	AREAS	
NO.	CHECKED	

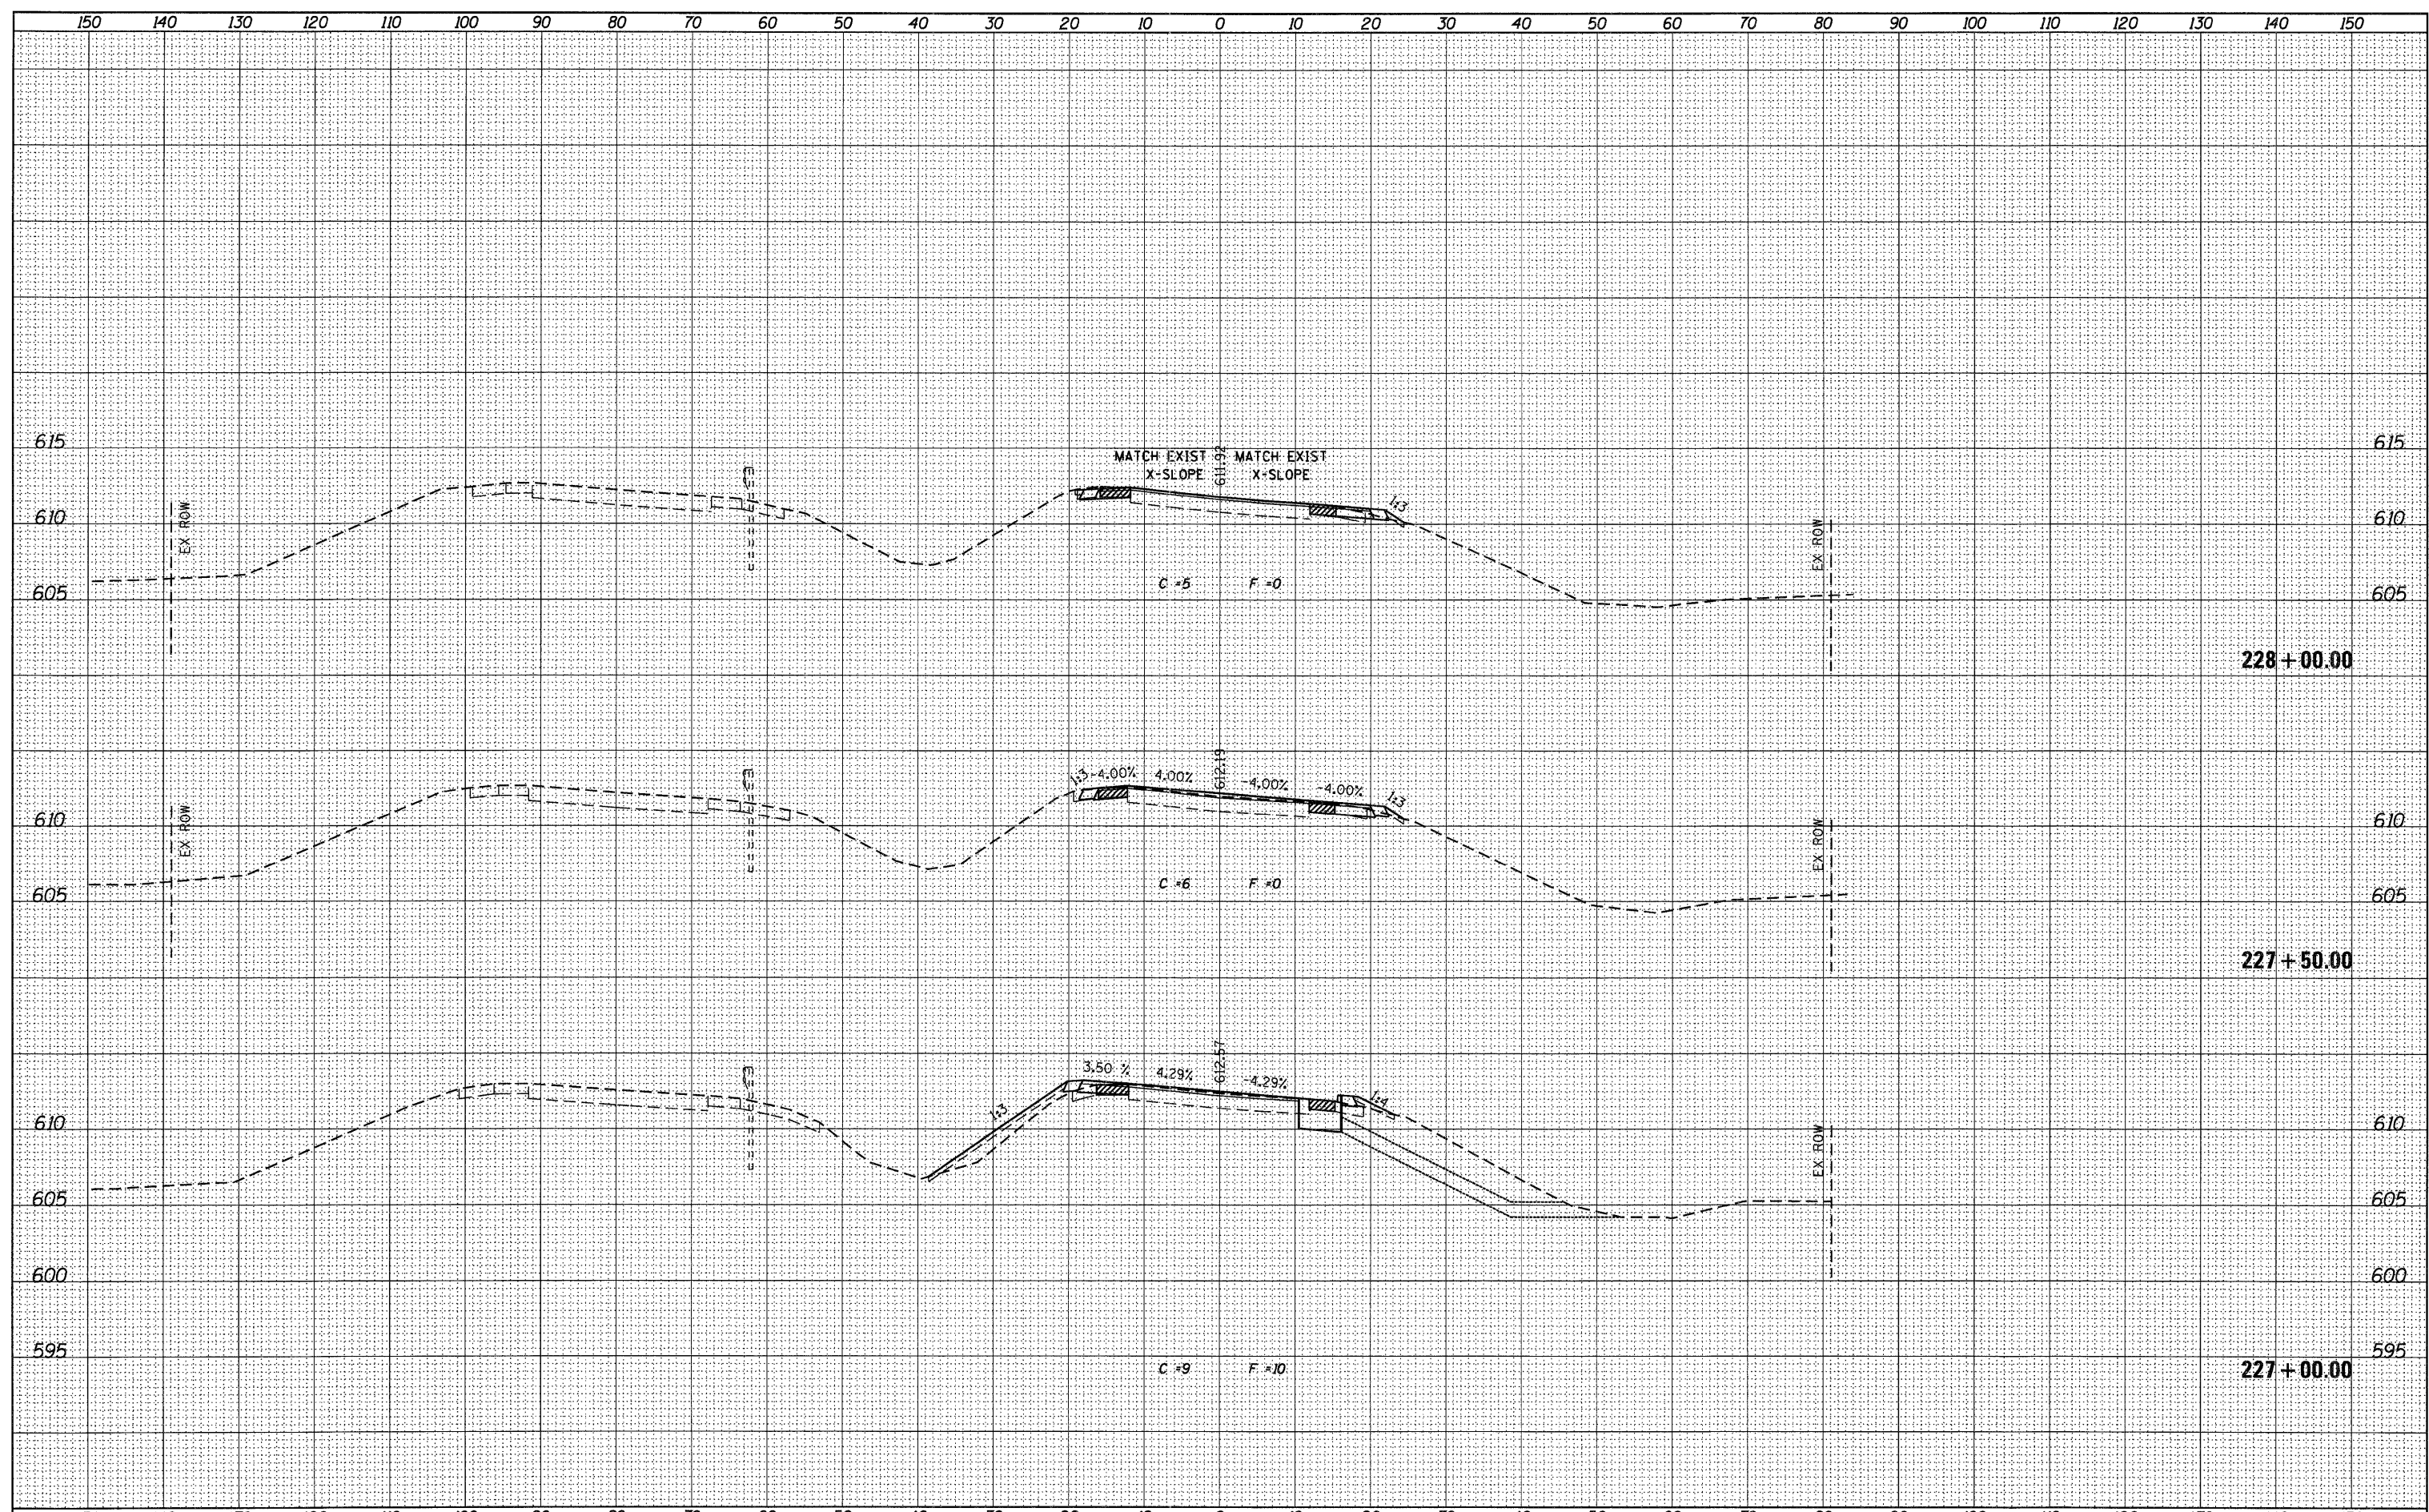

USER NAME = g_jameson	DESIGNED -	REVISIONS -
FILE NAME = Z203207-EB002-xssh.t.dgn	CHECKED -	REVISIONS -
PLOT DATE = 12/6/2011	DRAWN -	REVISIONS -
PLOT TIME = 10:19:43 AM	CHECKED -	REVISIONS -

WHKS & CO.
ENGINEERING
1701 ROUTE 35 NORTH
EAST DUBUQUE, IL 61025
(815) 747-8833
DESIGN FIRM #184001036

STATE OF ILLINOIS
DEPARTMENT OF TRANSPORTATION

US 20 CROSS SECTIONS
SN 043-0002
SCALE: 1" = 10'
SHEET NO. OF SHEETS STA. 227+00.00 TO STA. 228+00.00

F.A.P. RTE. 301	SECTION (43B,44B,44HB,45B)D	COUNTY JODAVIESS	TOTAL SHEETS 309	SHEET NO. 237
CONTRACT NO. 64C94			ILLINOIS FED. AID PROJECT	