


FINAL SURVEY	CHECKED	DATE
NOTE BOOK	FILED	
NO.	AREAS	
	CHECKED	

ORIGINAL SURVEY	CHECKED	DATE
NOTE BOOK	FILED	
NO.	AREAS	
	CHECKED	

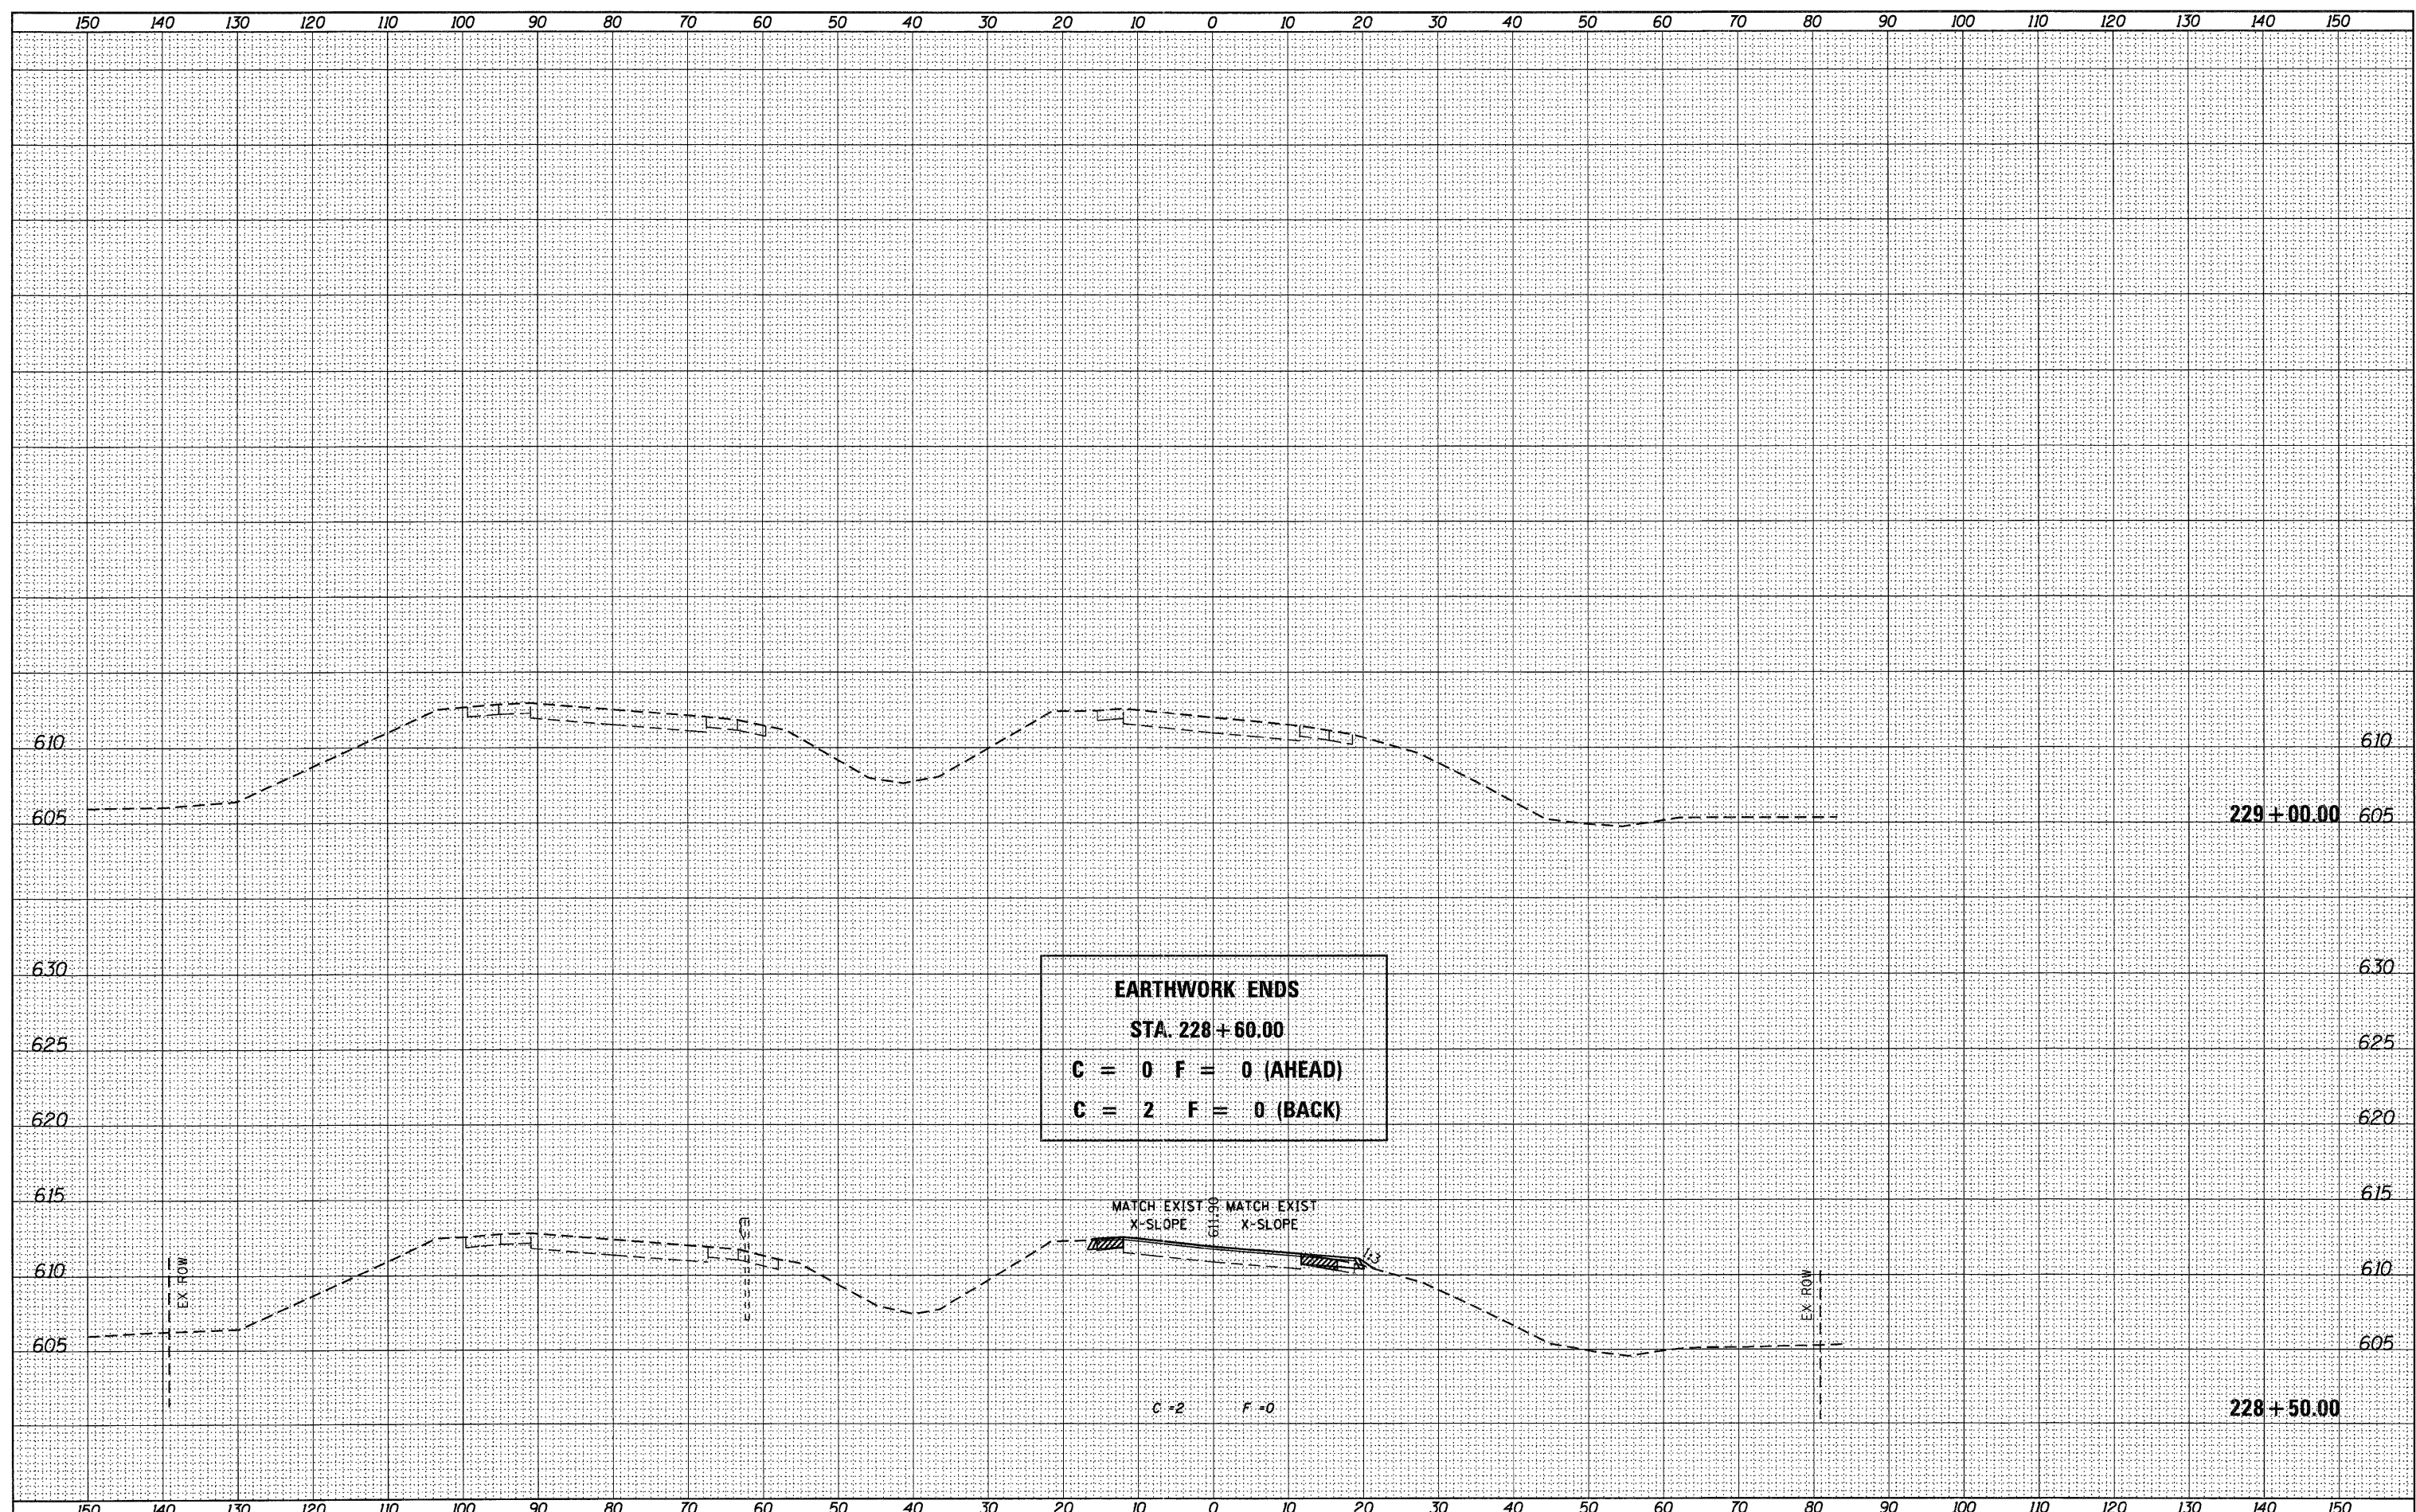

EARTHWORK ENDS
STA. 228+60.00
C = 0 F = 0 (AHEAD)
C = 2 F = 0 (BACK)

USER NAME = g_jameson	DESIGNED -	REVISIED -
FILE NAME = Z283207-EB002-xssh.dgn	CHECKED -	REVISIED -
PLOT DATE = 12/6/2011	DRAWN -	REVISIED -
PLOT TIME = 10:19:43 AM	CHECKED -	REVISIED -

WHKS & CO.
ENGINEERING
 1701 ROUTE 35 NORTH
 EAST DUBUQUE, IL 61025
 (815) 747-8833
 DESIGN FIRM #184001036

STATE OF ILLINOIS
DEPARTMENT OF TRANSPORTATION

US 20 CROSS SECTIONS
SN 043-0002
 SCALE: 1" = 10' SHEET NO. OF SHEETS STA. 228+50.00 TO STA. 229+00.00

F.A.P. RTE. 301	SECTION (43B,44B,44HB,45B)D	COUNTY JODAVIESS	TOTAL SHEETS 309	SHEET NO. 238
CONTRACT NO. 64C94			[ILLINOIS] FED. AID PROJECT	