


FINAL SURVEY	REVISED	DATE
NOTE BOOK	NOTED	
NO.	TEMPLATE	
	AREAS	
	CHECKED	

ORIGINAL SURVEY	DESIGNED	DATE
NOTE BOOK	CHECKED	
NO.	DRAWN	
	REVIS	
	REVIS	

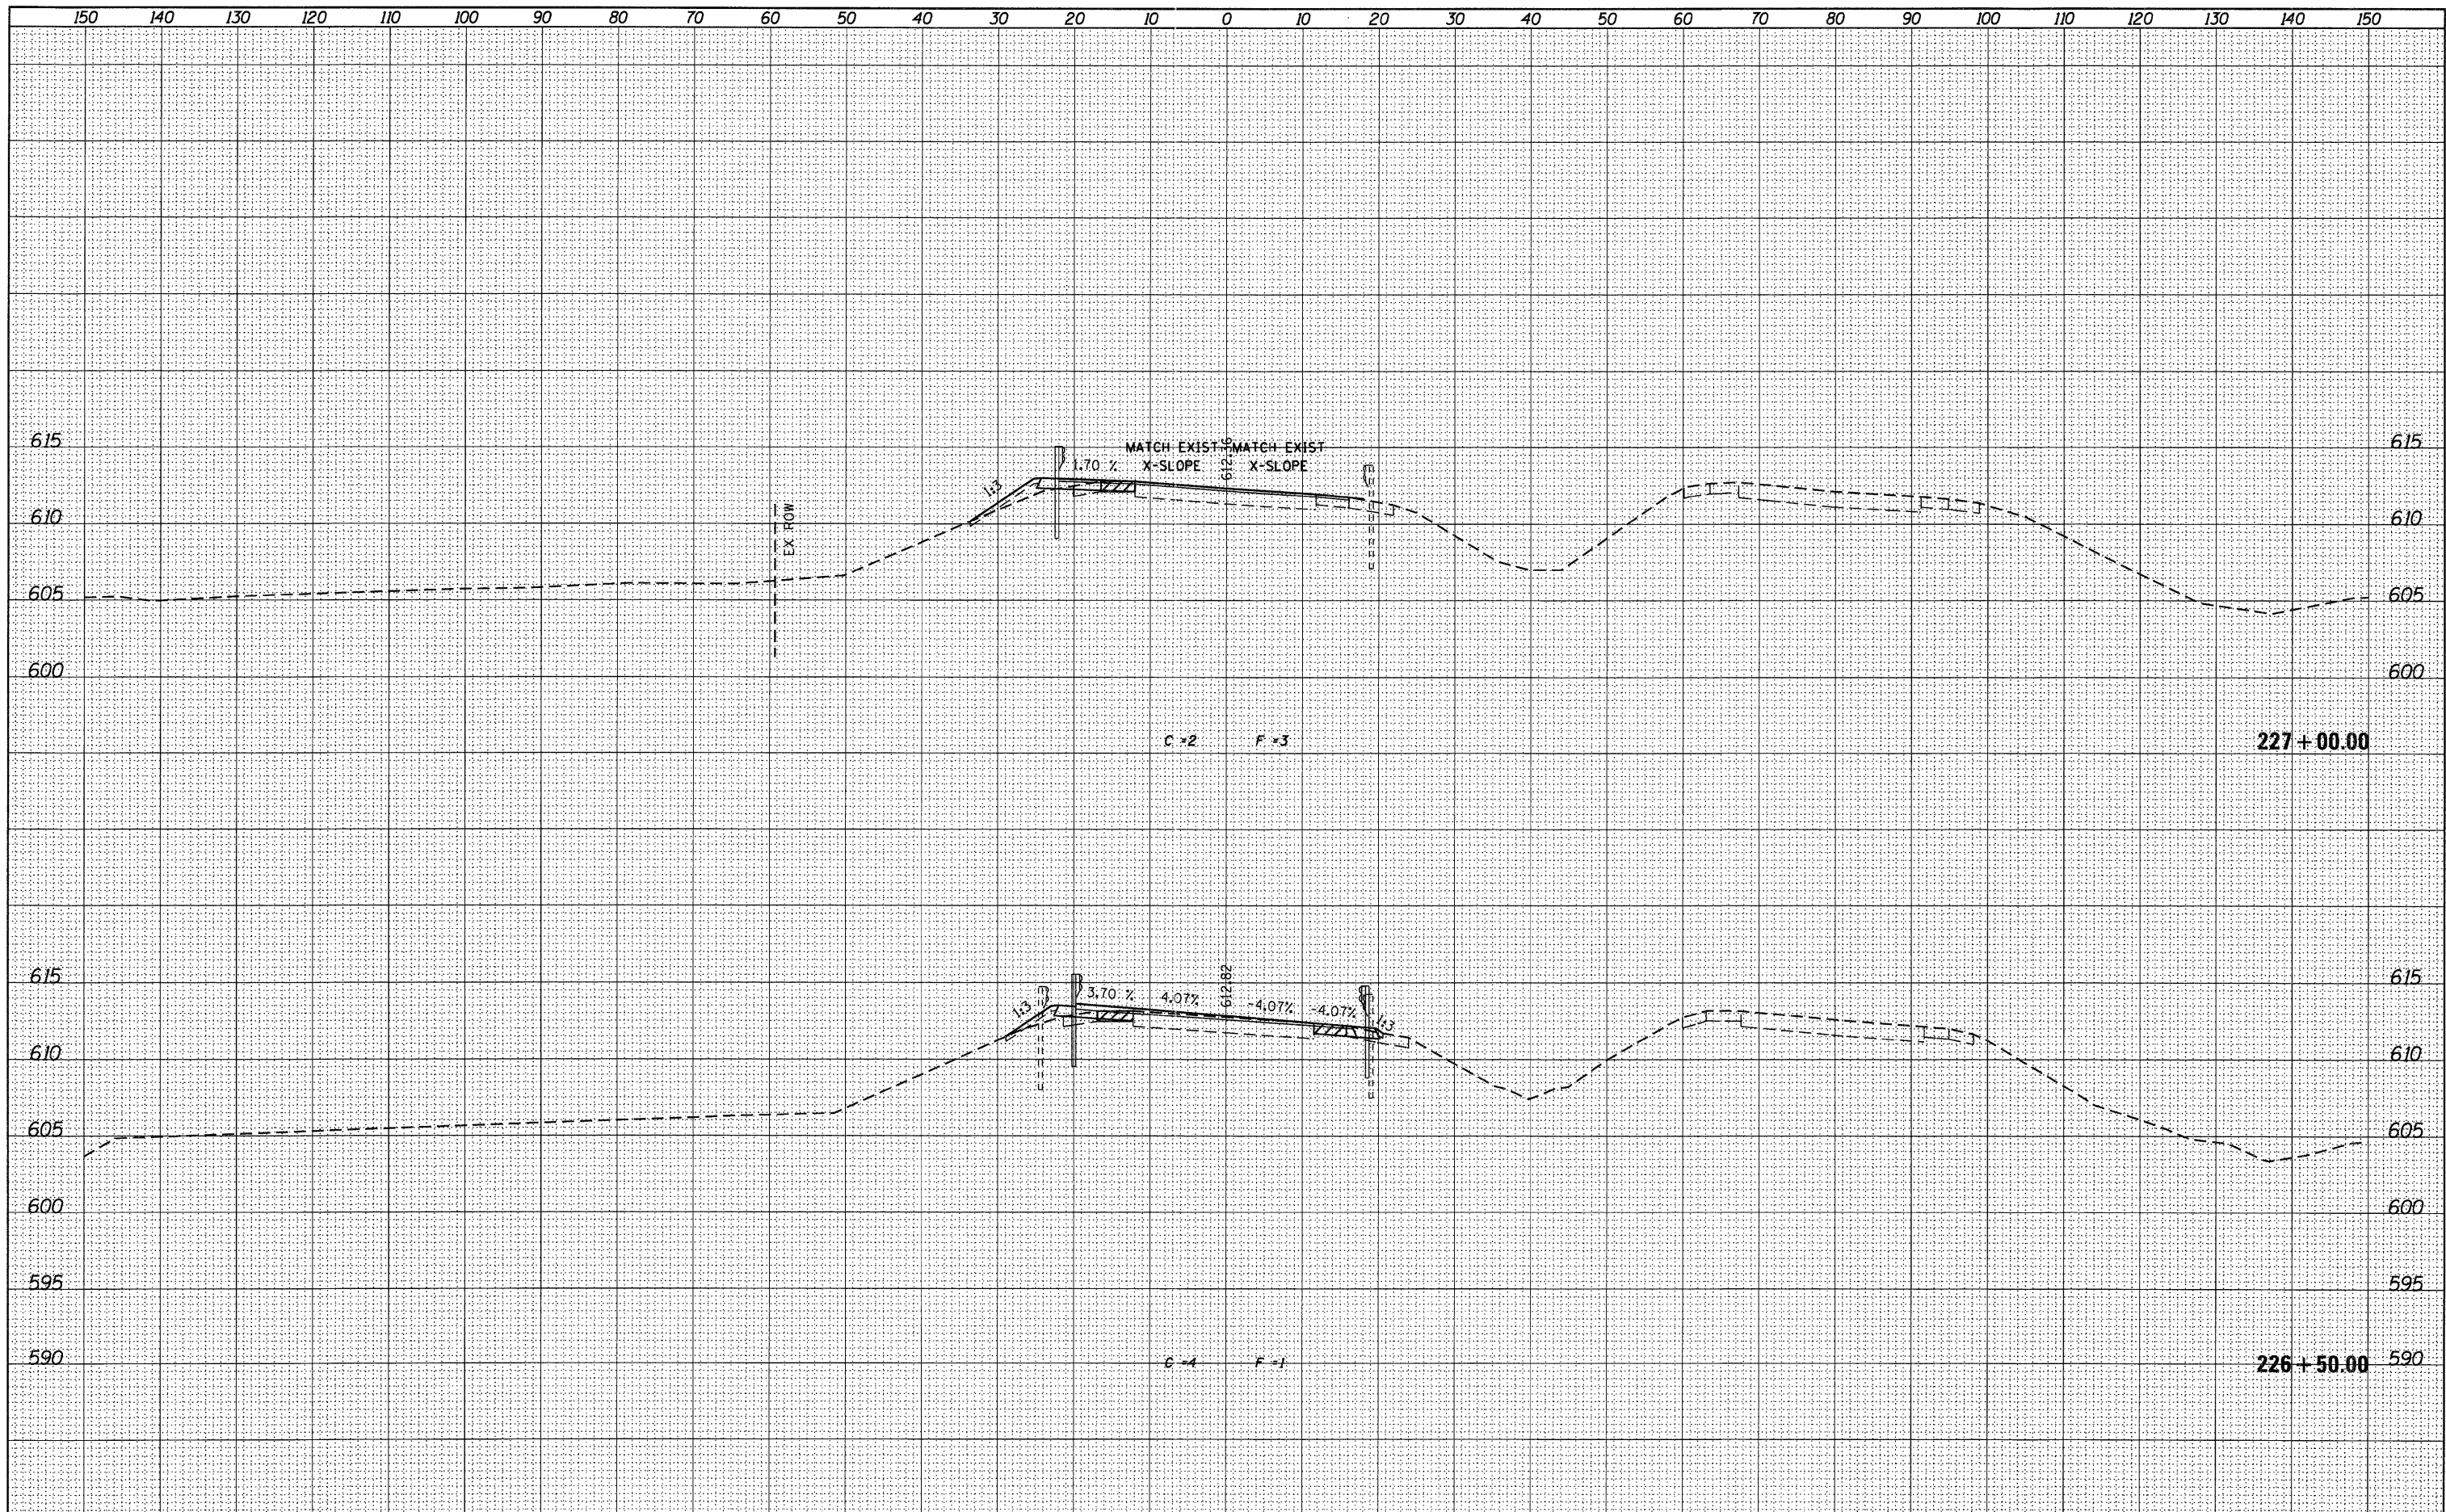

USER NAME = g_jameson	DESIGNED -	REVIS		1701 ROUTE 35 NORTH EAST DUBUQUE, IL 61025 (815) 747-8833 DESIGN FIRM #184001036	STATE OF ILLINOIS DEPARTMENT OF TRANSPORTATION				US 20 CROSS SECTIONS SN 043-0003				F.A.P. RTE.	SECTION	COUNTY	TOTAL SHEETS	SHEET NO.
FILE NAME = Z203207-WB003-xssht.dgn	CHECKED -	REVIS							301	(43B,44B,44HB,45B)D	JODAVIESS	309	243				
PLOT DATE = 12/6/2011	DRAWN -	REVIS			SCALE: 1" = 10' SHEET NO. OF SHEETS STA. 226+50.00 TO STA. 227+00.00				CONTRACT NO. 64C94								
PLOT TIME = 10:19:47 AM	CHECKED -	REVIS			[ILLINOIS] FED. AID PROJECT												