


FINAL SURVEY	REVIEWED	DATE
NOTE BOOK	NOTED	
NO.	TEMPLATE	
	AREAS	
	CHECKED	

ORIGINAL SURVEY	REVIEWED	DATE
NOTE BOOK	NOTED	
NO.	TEMPLATE	
	AREAS	
	CHECKED	

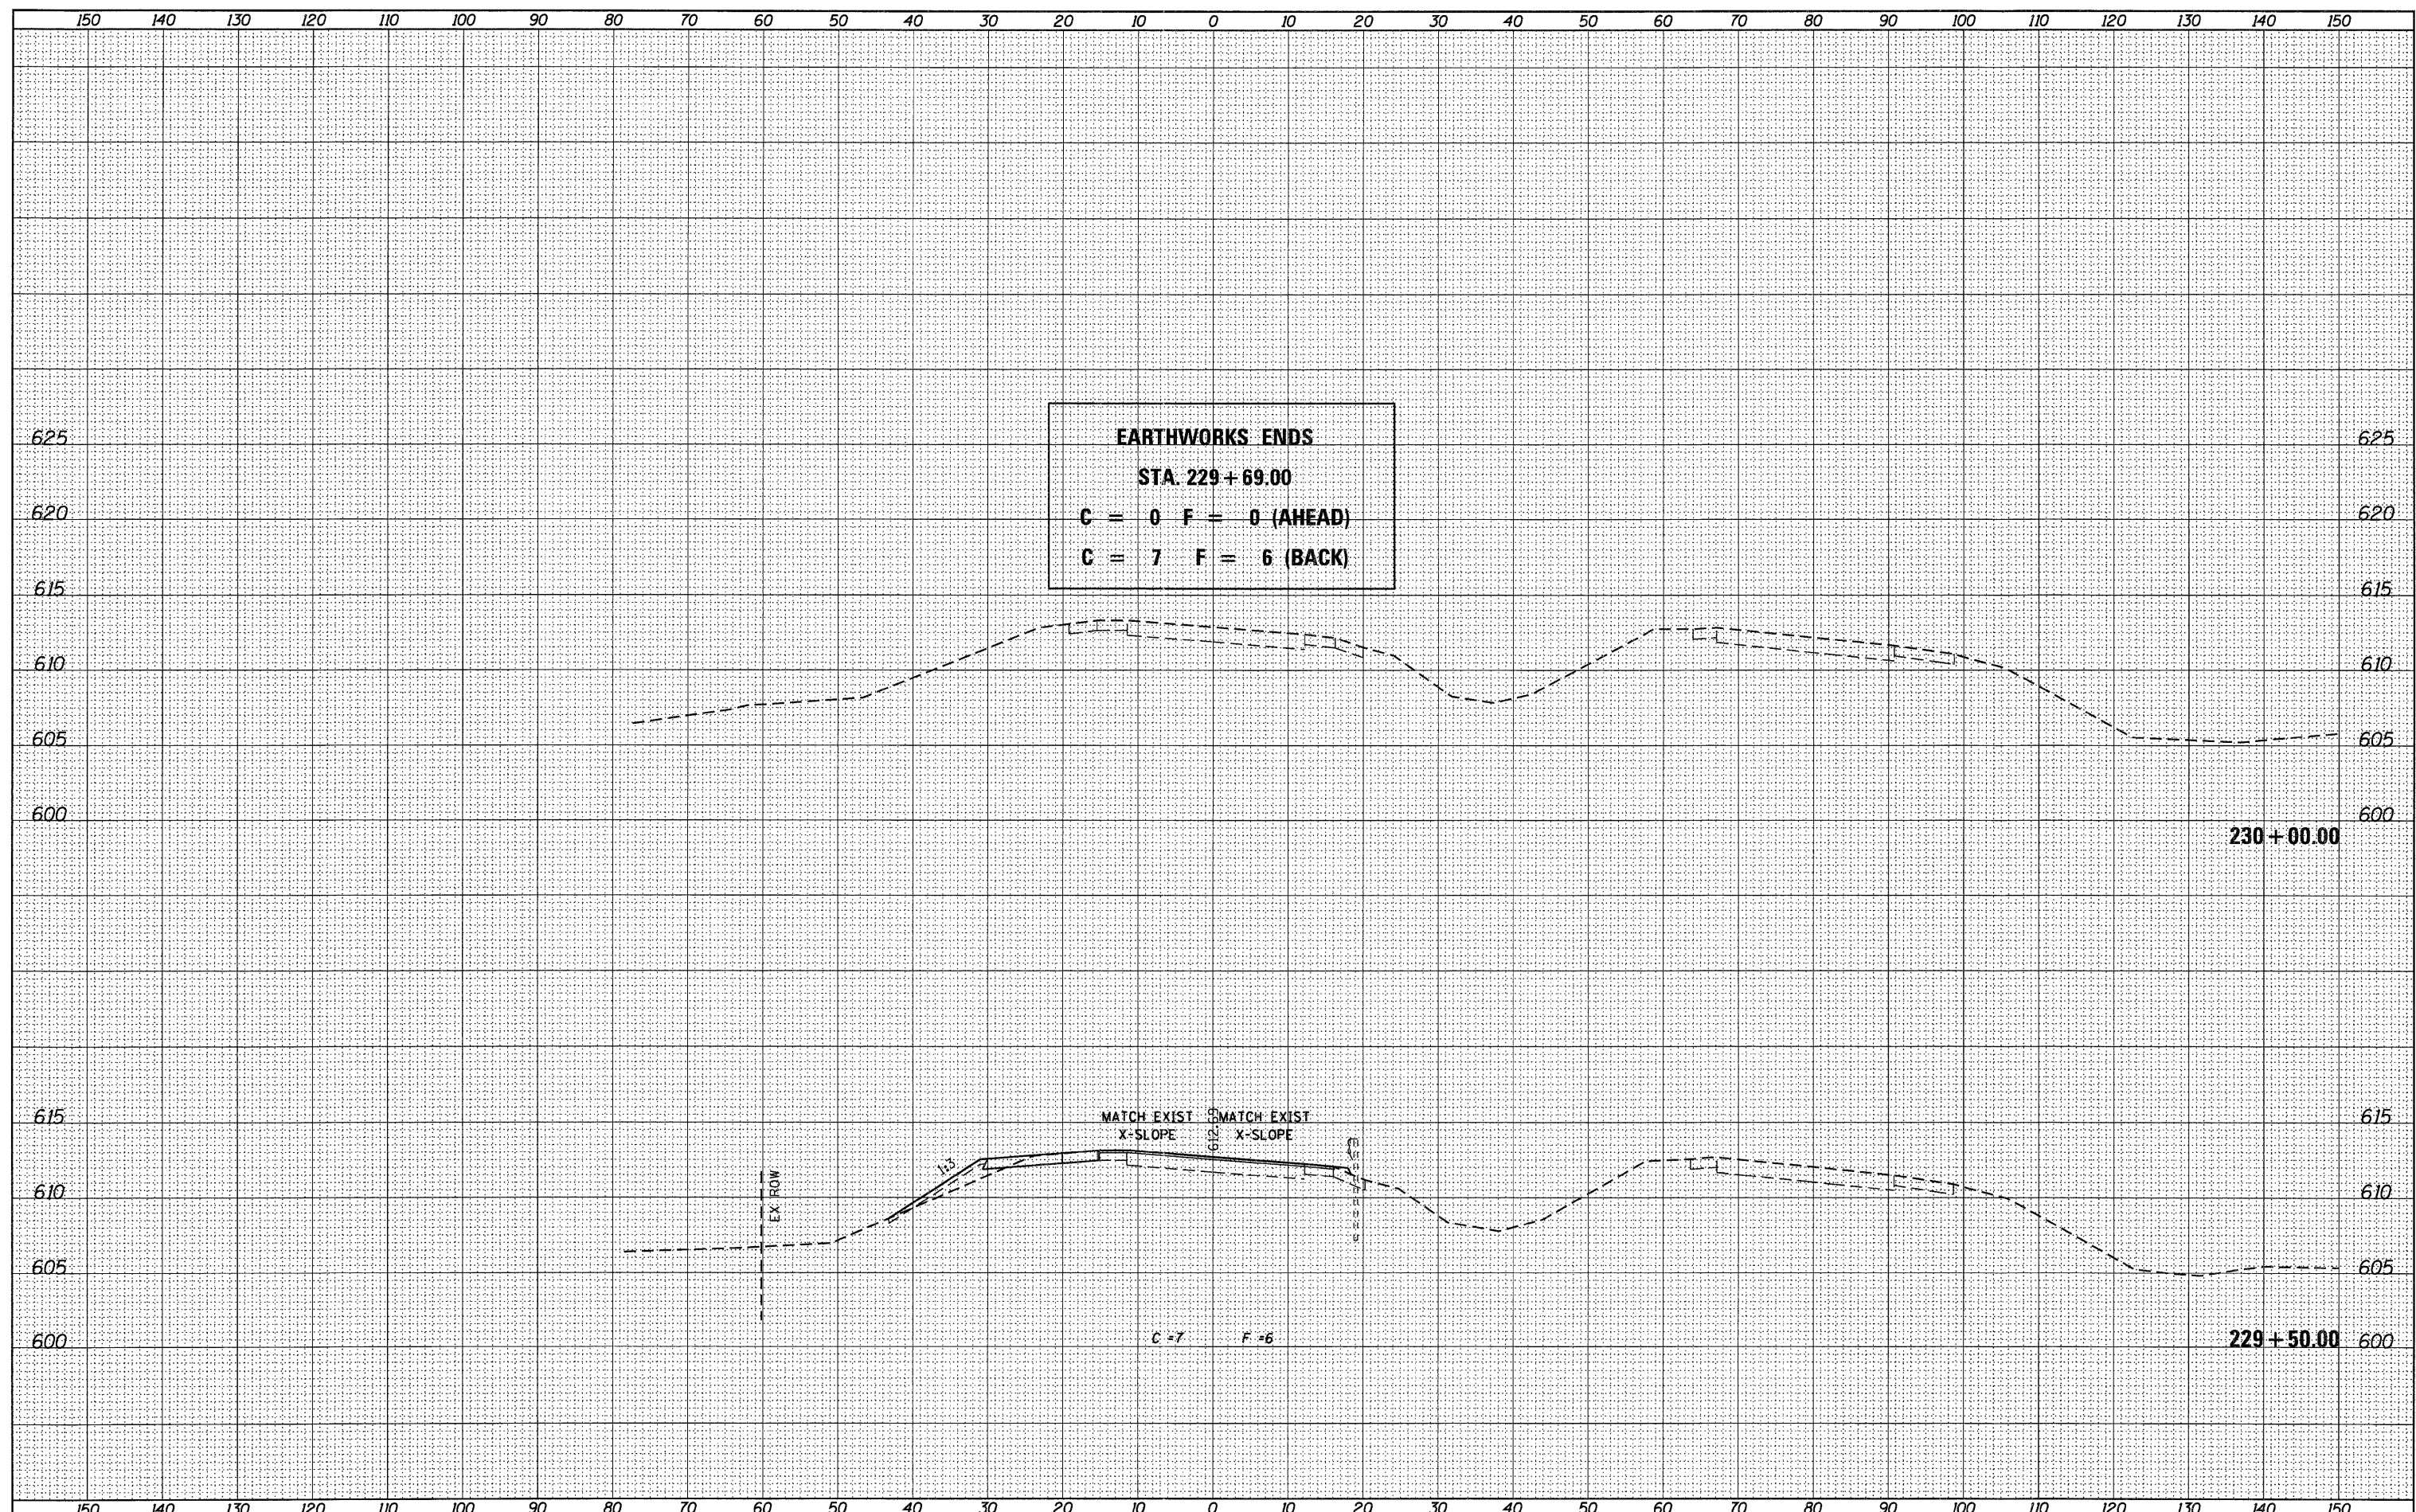

USER NAME = g_jameson	DESIGNED -	REVISIED -
FILE NAME = Z283287-WB003-xsshL.dgn	CHECKED -	REVISIED -
PLOT DATE = 12/6/2011	DRAWN -	REVISIED -
PLOT TIME = 10:19:49 AM	CHECKED -	REVISIED -

DESIGNED -	REVISIED -
CHECKED -	REVISIED -
DRAWN -	REVISIED -
CHECKED -	REVISIED -

WHKS & co.
ENGINEERING
 1701 ROUTE 35 NORTH
 EAST DUBUQUE, IL 61025
 (815) 747-8833
 DESIGN FIRM #184001036

STATE OF ILLINOIS
DEPARTMENT OF TRANSPORTATION

US 20 CROSS SECTIONS
SN 043-0003
 SCALE: 1" = 10' SHEET NO. OF SHEETS STA. 229+50.00 TO STA. 230+00.00

F.A.P. RTE. 301	SECTION (43B,44B,44HB,45B)D	COUNTY JODAVIESS	TOTAL SHEETS 309	SHEET NO. 246
CONTRACT NO. 64C94			ILLINOIS FED. AID PROJECT	